


1 Existing Site Block Plan
Scale: 1:500

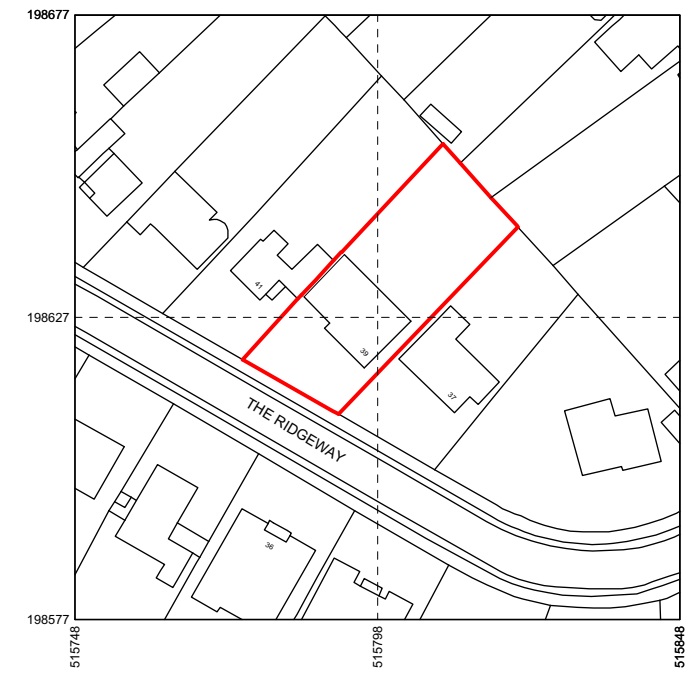

2 Existing Site Location Plan
Scale: 1:1250

FREEFORM ARCHITECTS
ARCHITECTS + DESIGNERS

92 Claxton Grove
London W6 8HE

Tel: 07909531830
Email: richard@freeformarchitects.com



© FREEFORM ARCHITECTS

Project name: 39 The Ridgeway, Radlett, WD7 8PT	Drawing name: Existing Site Location Plans		
Client: Mr + Mrs Hakkak	Date: March 2024	Job no: 23-FFA-005	Drawing no: GA_SI_099
All dimensions are in millimetres All dimensions to be checked on site	Scale: 1:500 1:1250 Sheet Size A3	Revision: /	Drawn by: RDL

Planning Level
from an outline survey