



TYPICAL ROOF SECTION

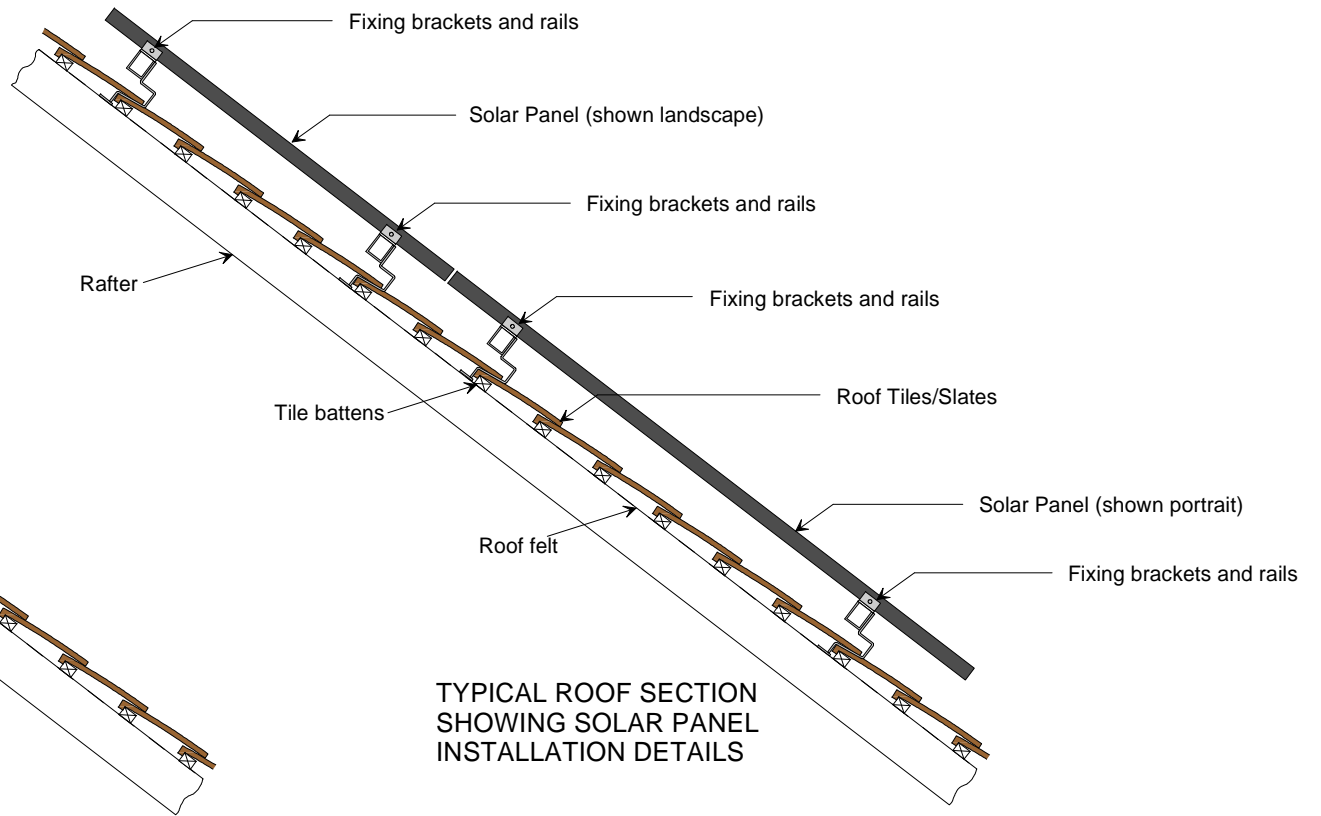

TYPICAL ROOF SECTION
SHOWING SOLAR PANEL
INSTALLATION DETAILS

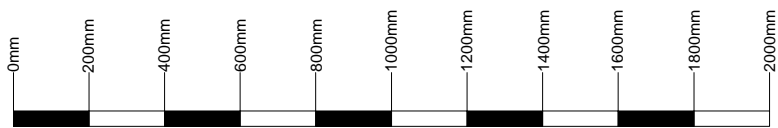

Scale 1:20

ROOF MOUNTED SOLAR PANELS
FIXING DETAILS

GENERIC ROOF SECTION

Client
PROJECT SOLAR UK Page size
A4

Date: June 2022 Scale: 1:20 Drawing No Fixing 1/22

Brian Newman - planning and Building Consultant
Autumn lodge
Catton
Hexham
Northumberland
NE47 9QS
01434 683401
email brian@ineedplanningpermission.co.uk
www.ineedplanningpermission.co.uk

