


Single storey rear extension
finished in black stained
weatherboarding to match
existing

Bi-fold doors / side
screen in colour
coated aluminium
colour Anthracite
Grey

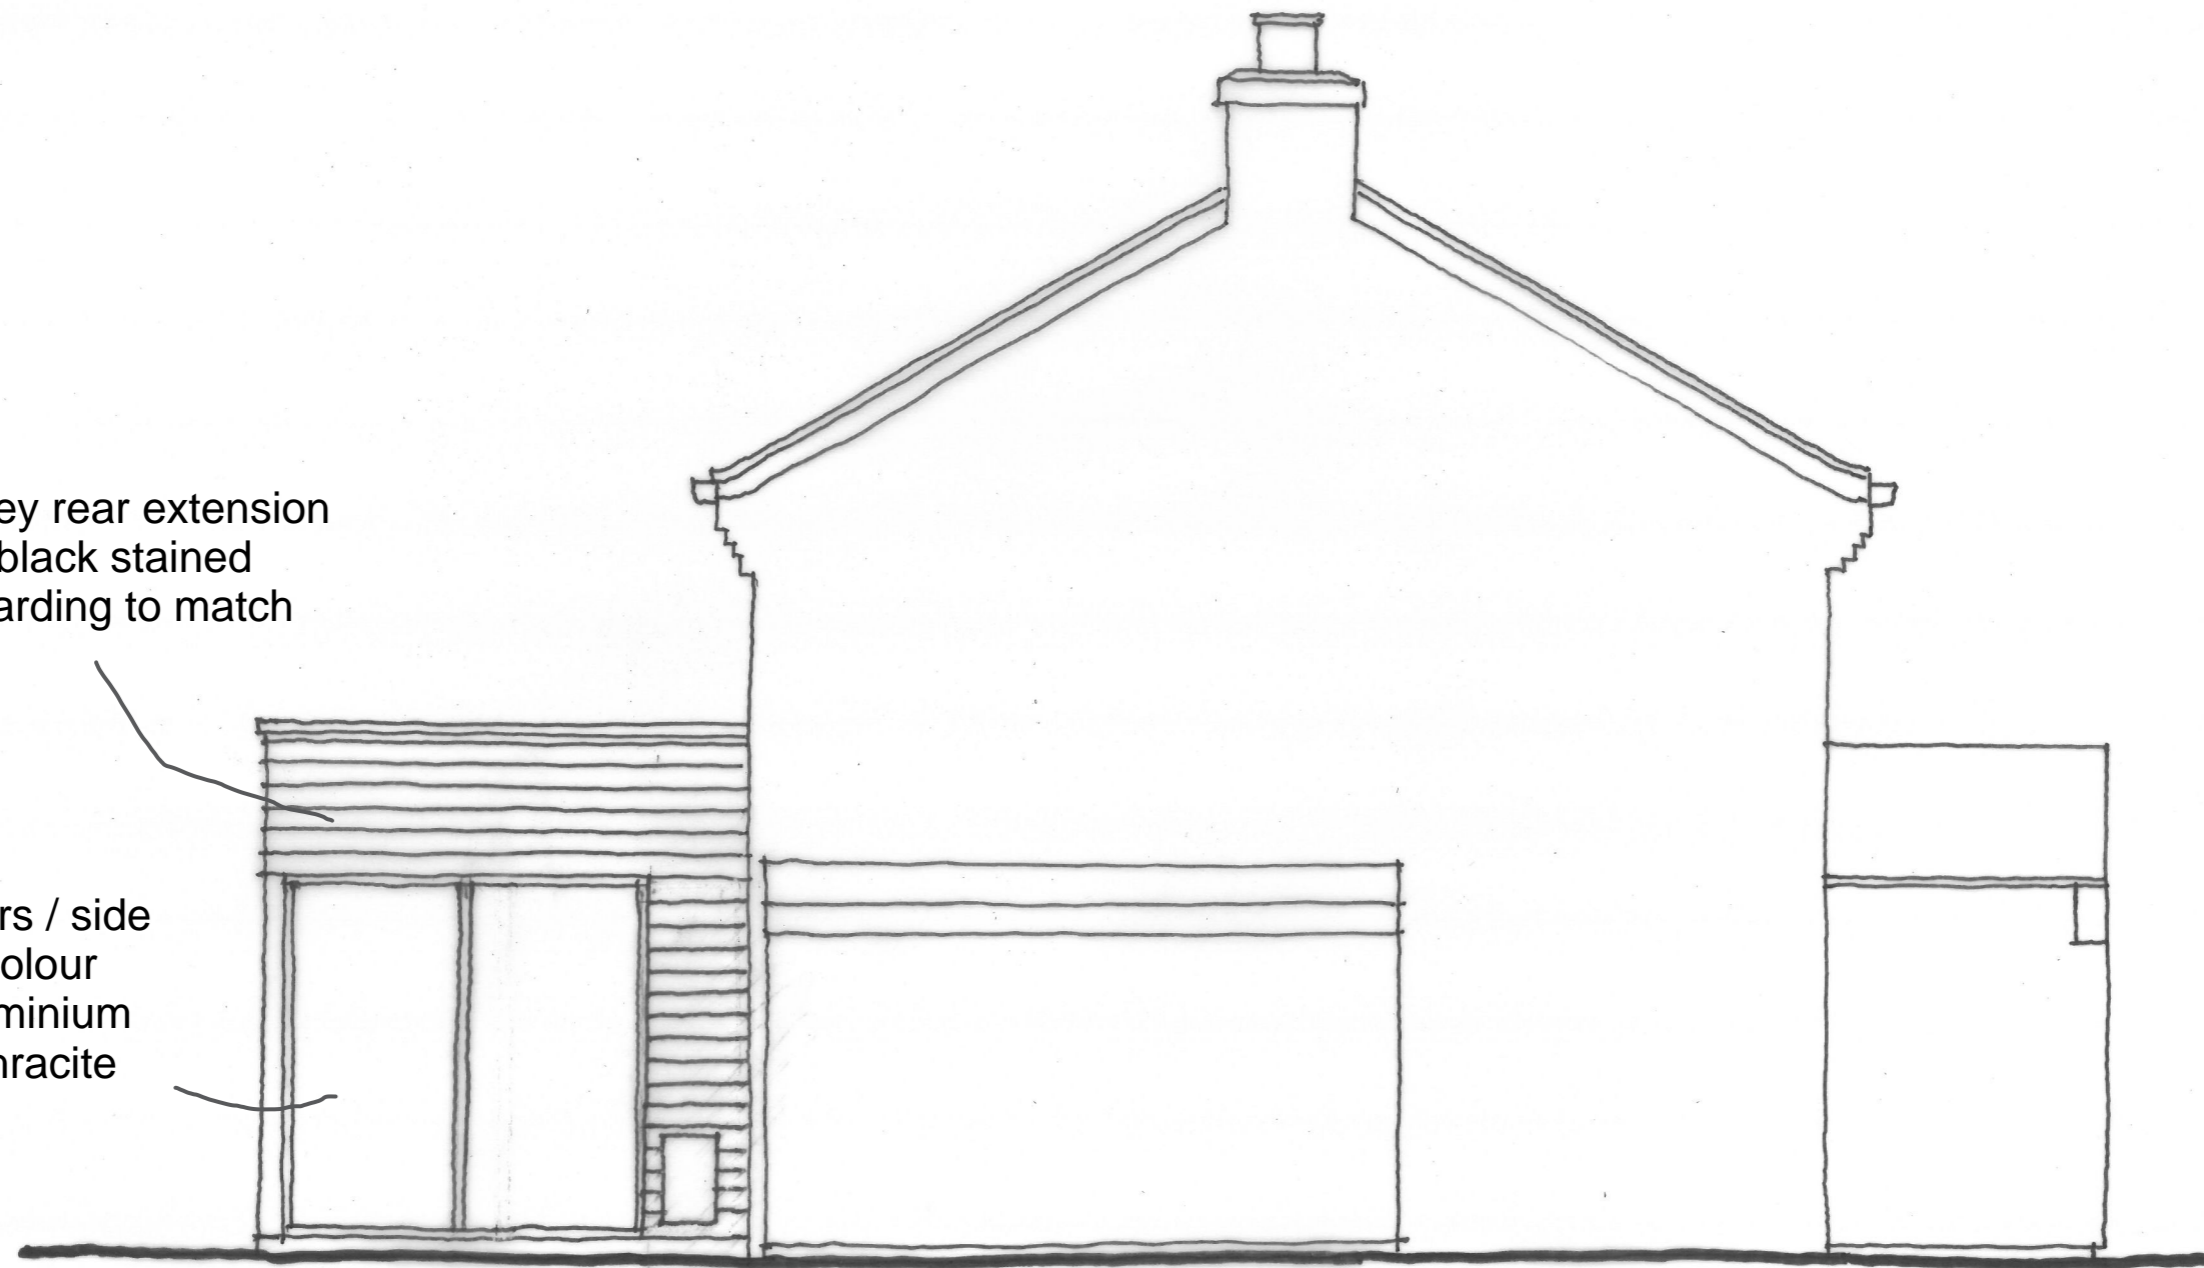

AXIS ARCHITECTURE / NK PATRICK 1:50@A3

ATHERSTONE HOUSE - CASTLE ACRE / PROPOSED NORTHEAST ELEVATION 27792/11