

WINDOWS GENERALLY


New windows in white UPVC to match existing

New bi-fold doors and full height fixed return window in colour coated aluminium colour Anthracite Grey

Proposed single storey rear extension with parapeted flat roof and finished in black stained weatherboarding to match existing

New parapet wall built off existing

Insulated flue for woodburner finished matt black

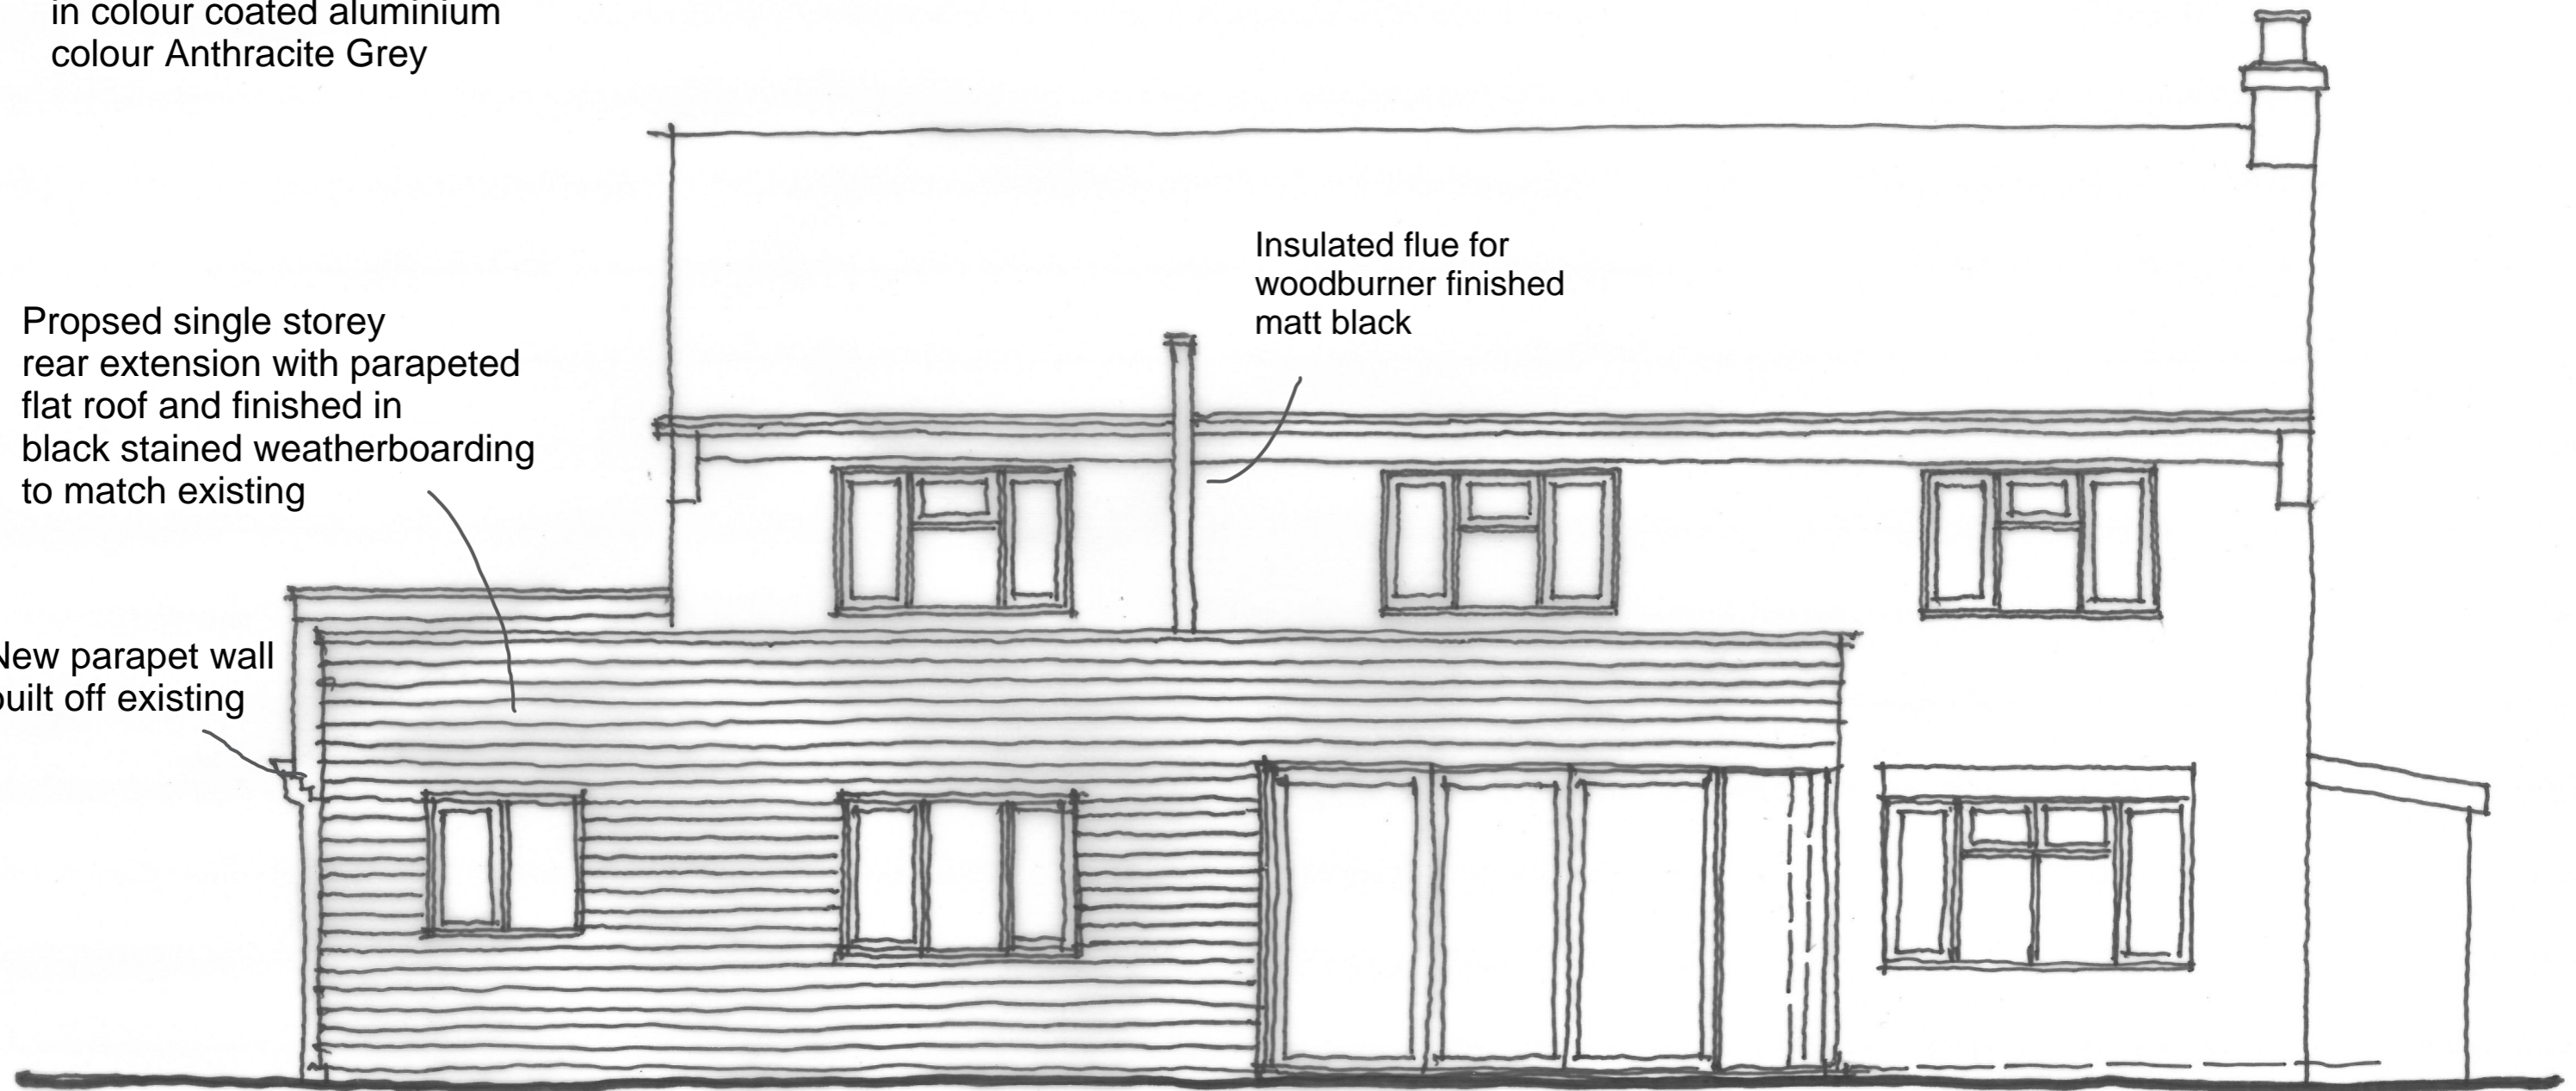

AXIS ARCHITECTURE / NK PATRICK 1:50@A3

ATHERSTONE HOUSE - CASTLE ACRE / PROPOSED SOUTHEAST ELEVATION 27792/10