


**KEY**

**FH** Existing fire hydrant

**AOV** Automatic opening vent to smoke ventilation shaft to protected lobby

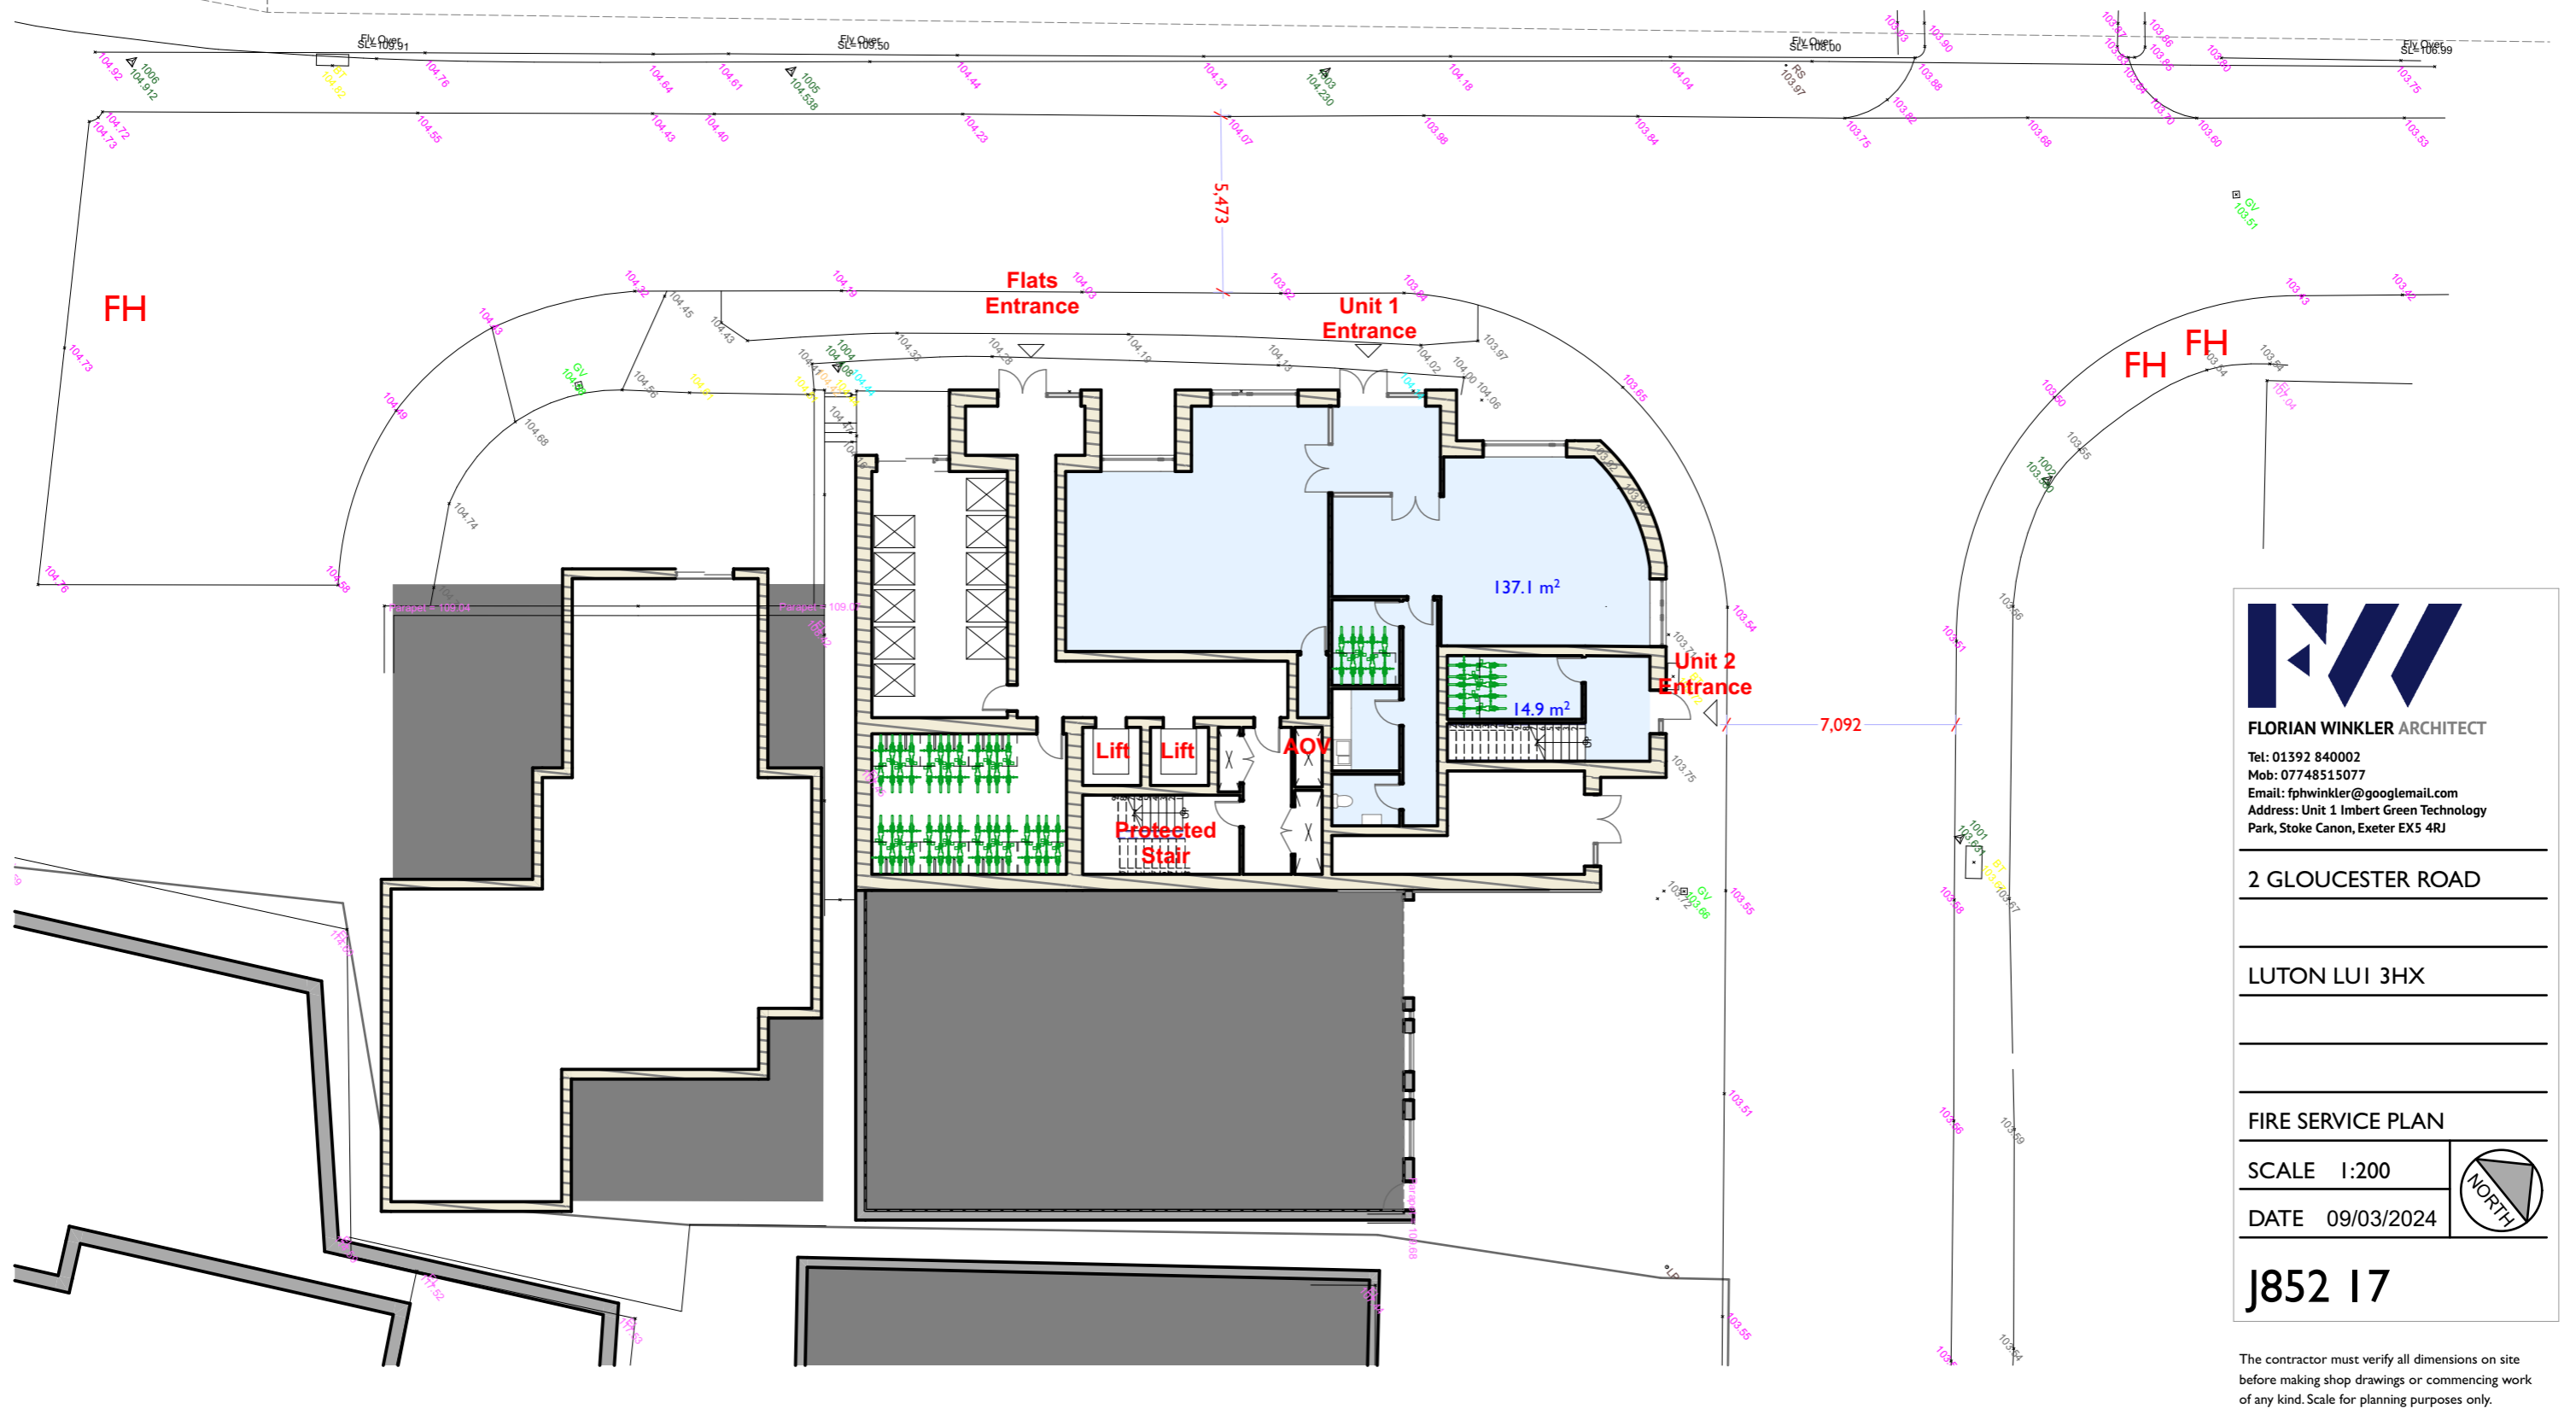

**FW**

**FLORIAN WINKLER ARCHITECT**

Tel: 01392 840002  
 Mob: 07748515077  
 Email: fphwinkler@googlemail.com  
 Address: Unit 1 Imbert Green Technology Park, Stoke Canon, Exeter EX5 4RJ

---

**2 GLOUCESTER ROAD**

---

**LUTON LU1 3HX**

---

**FIRE SERVICE PLAN**

SCALE 1:200

DATE 09/03/2024

**J852 I7**



The contractor must verify all dimensions on site before making shop drawings or commencing work of any kind. Scale for planning purposes only.