
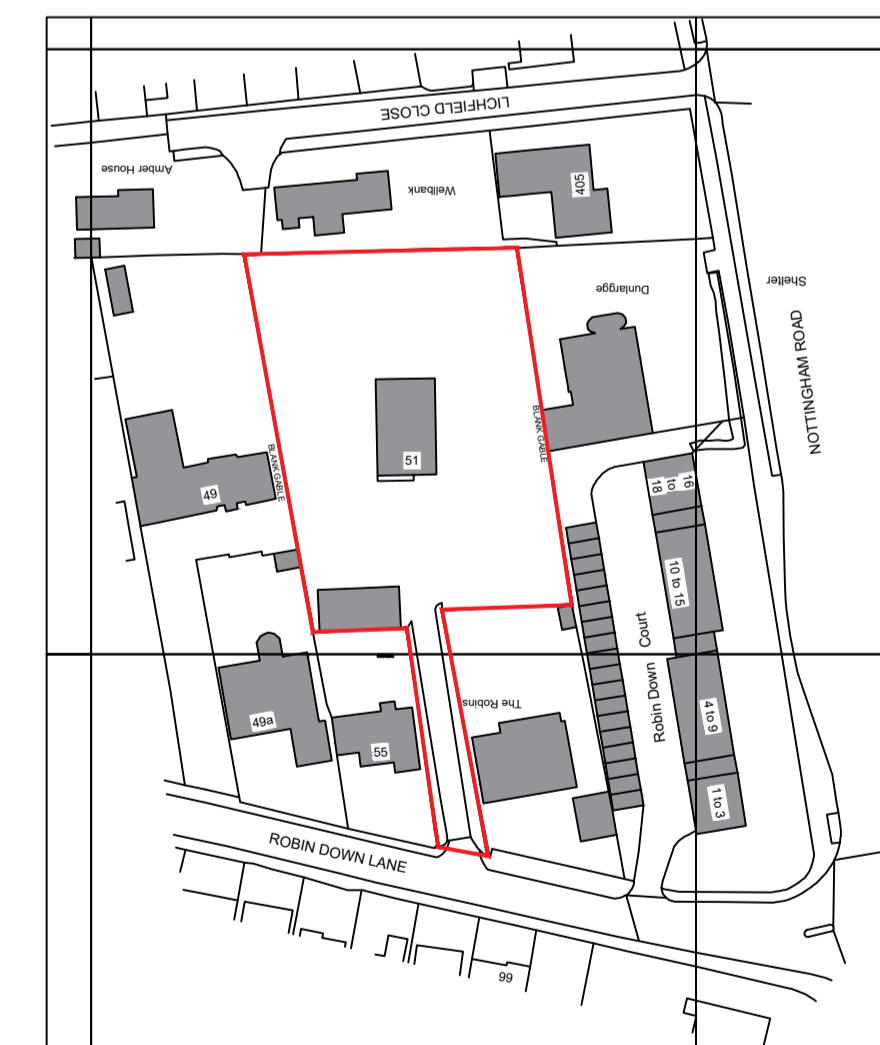


CDM Regulations 2015
 Denotes a significant hazard or difficult management procedure. Please refer to drawing notes for potential hazards. Main contractor to plan for mitigation measures in response to hazards.
 CDM Regulations require that all projects are to:
 • **Have workers to be competent and are suitably skilled for the work they carry out;**
 • **Contractors to provide appropriate supervision, instruction and information to all on site workers to provide a safe working environment;**
 • **Have a written construction phase plan.**

Worcester architects are appointed as 'Designer only, unless a written appointment has been completed for the formal appointment as 'Principal Designer'



BLOCK PLAN AS PROPOSED 1:50



SITE LOCATION PLAN 1:1250

Rev	Note	Date

Worcester Architects
 Office 20 Sadler Bridge Studios
 Sadler Gate Derby DE1 3NT
 07963780532 01332 742557
 info@worcester-architects.co.uk
 www.worcester-architects.co.uk



Project **51 Robin Down Lane Mansfield**

Drawing Title **Block and site location plans**

Scale 1:500/1250

Sheet A1 Drawn By MS Checked By MS

Date	Job No.	Drawing No.	Revision
Mar'24	031	2024 005	-

Planning application