
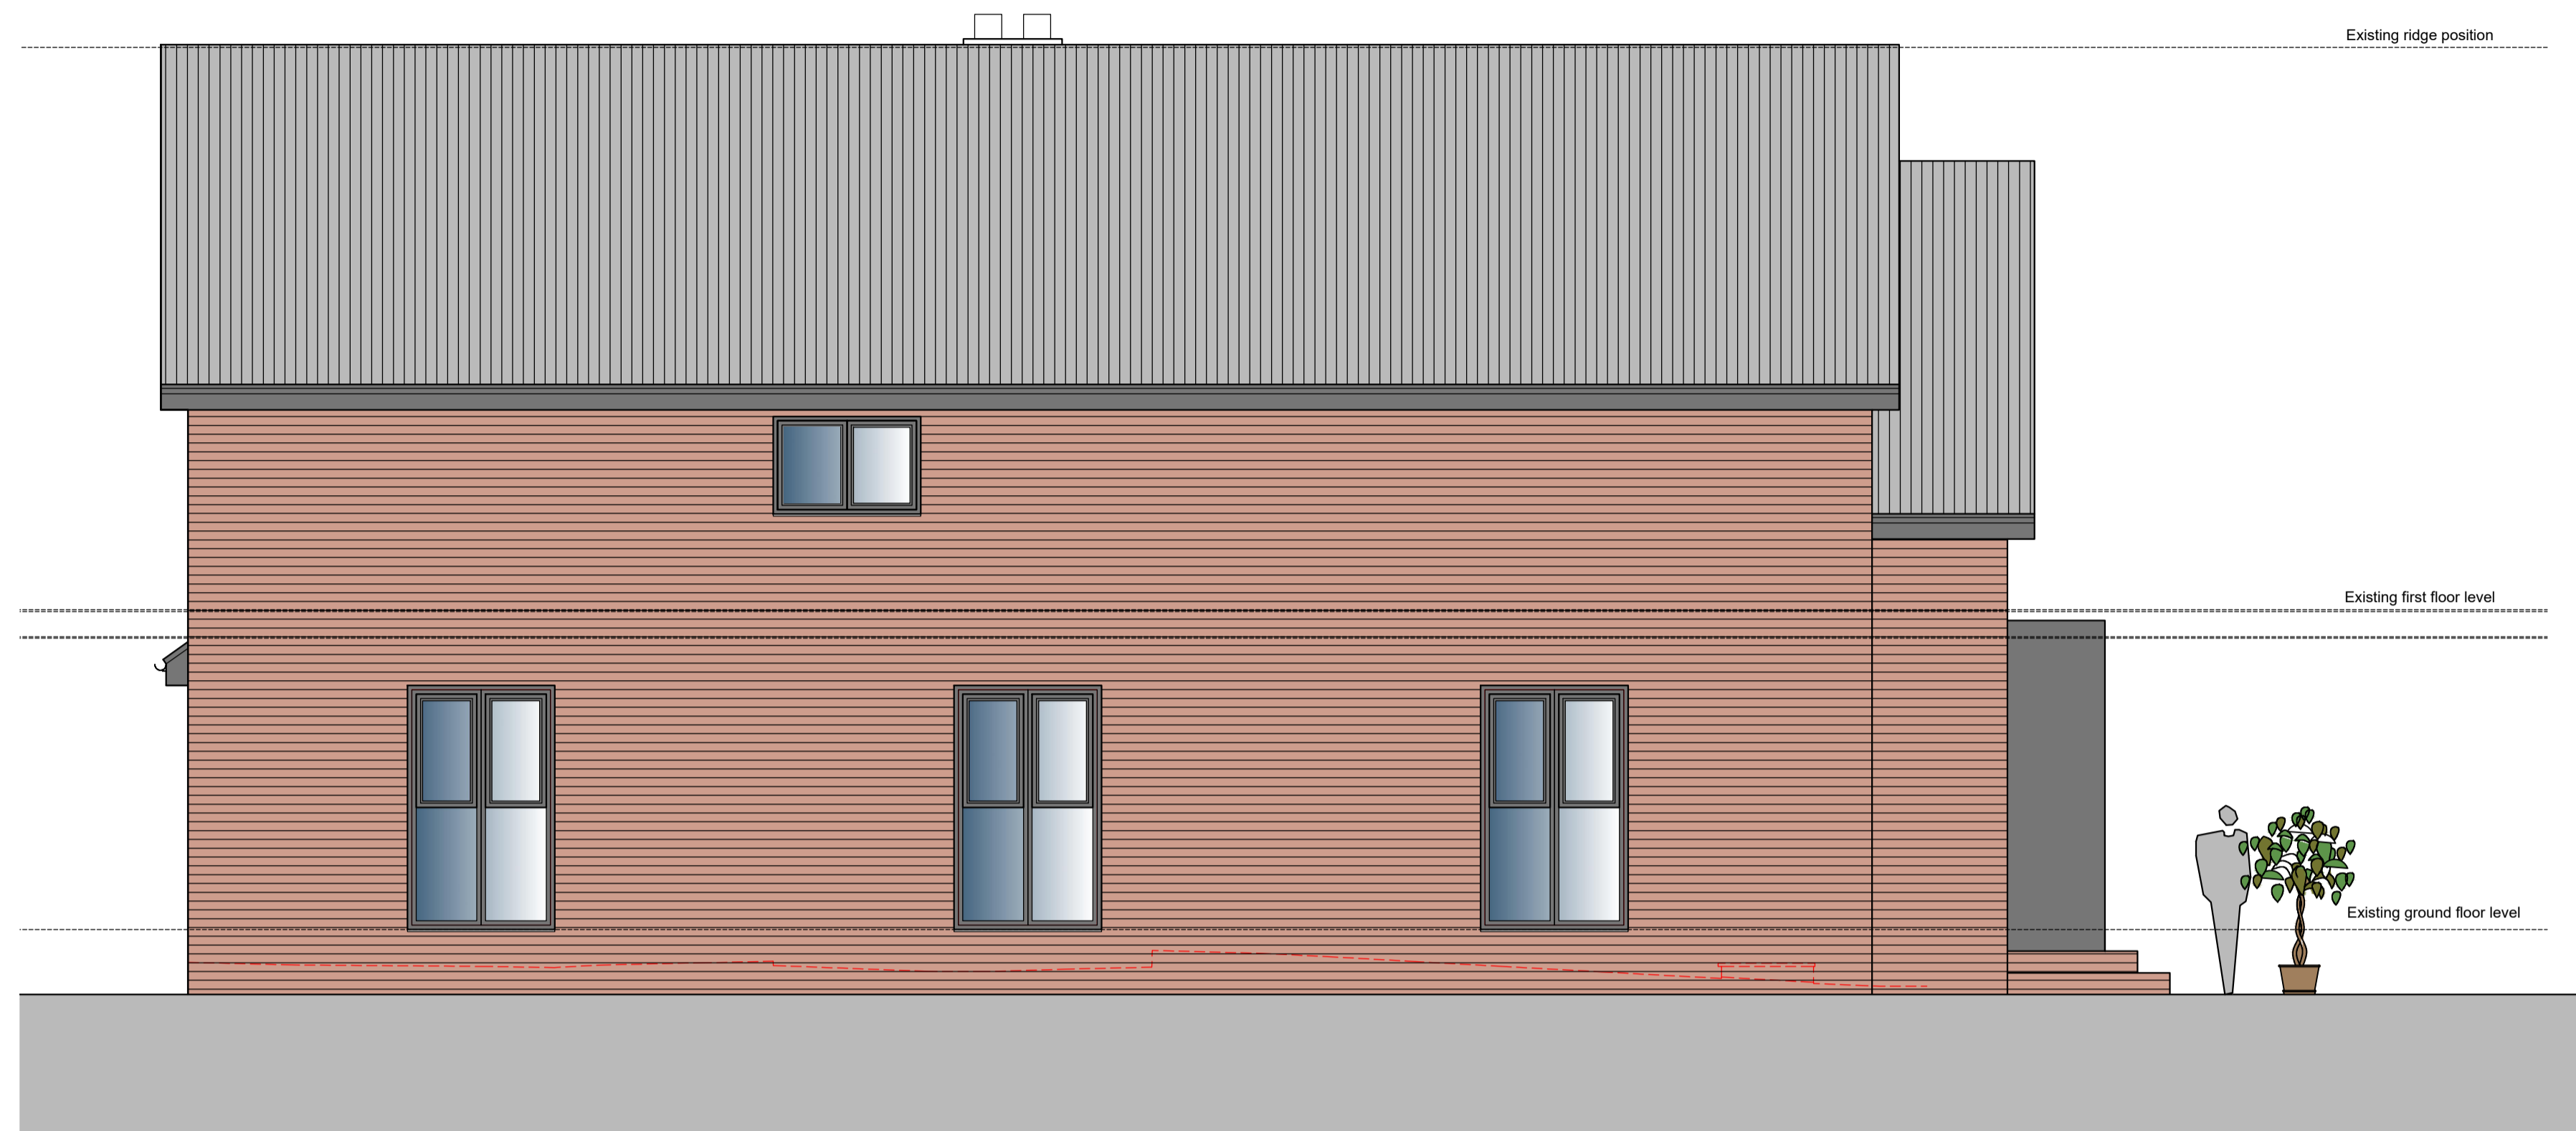
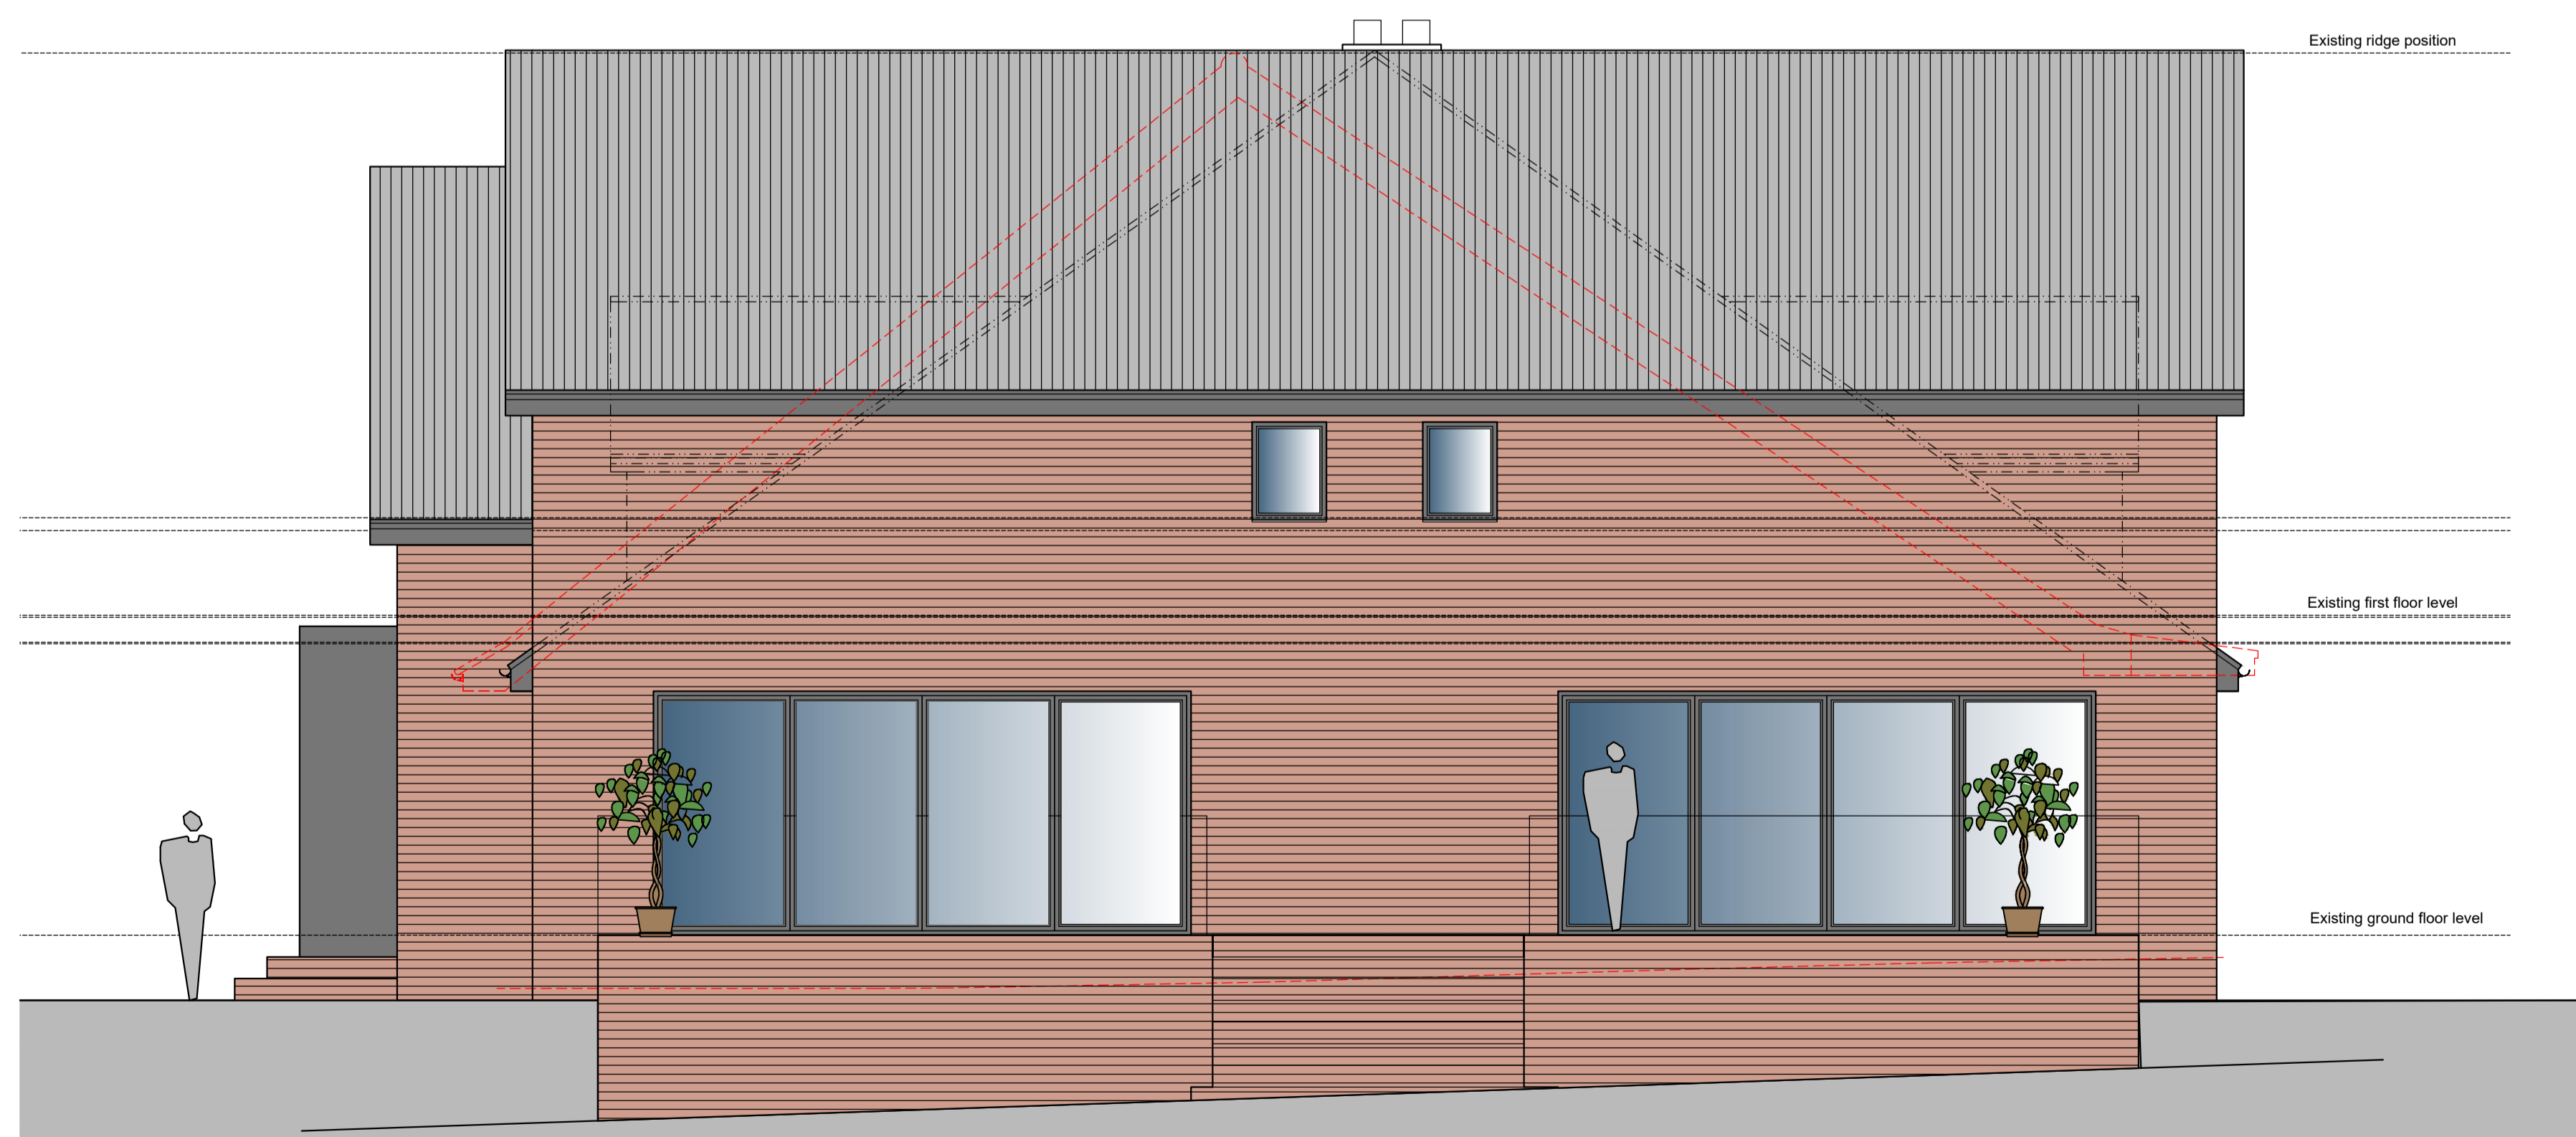


**CDM Regulations 2015**  
 Denotes a significant hazard or difficult management procedure. Please refer to drawing notes for potential hazards. Main contractor to plan for mitigation measures in response to hazards.  
 CDM Regulations require that all projects are to:  
 • **Have workers to be competent and are suitably skilled for the work they carry out;**  
 • **Contractors to provide appropriate supervision, instruction and information to all on site workers to provide a safe working environment;**  
 • **Have a written construction phase plan.**

Worcester architects are appointed as 'Designer' only, unless a written appointment has been completed for the formal appointment as 'Principal Designer'



SIDE ELEVATION AS PROPOSED 1:50



SIDE ELEVATION AS PROPOSED 1:50

Rev	Note	Date
A	Amended client comments	07.04.24

**Worcester Architects**  
 Office 20 Sadler Bridge Studios  
 Sadler Gate Derby DE1 3NT

07963780532 01332 742557  
 info@worcester-architects.co.uk  
 www.worcester-architects.co.uk



Project **51 Robin Down Lane Mansfield**

Drawing Title **Elevations as proposed**

Scale 1:50

Sheet A1 Drawn By MS Checked By MS

Date	Job No.	Drawing No.	Revision
Mar'24	031	2024 004	A

Planning application