

insulated pitched roof to follow the line of the existing pitch.


UPVC SAMP

insulated pitched parts.

concrete floor to match existing in down flight.

UPVC gutter on boxed eaves & soffits.

Brickwork to match existing

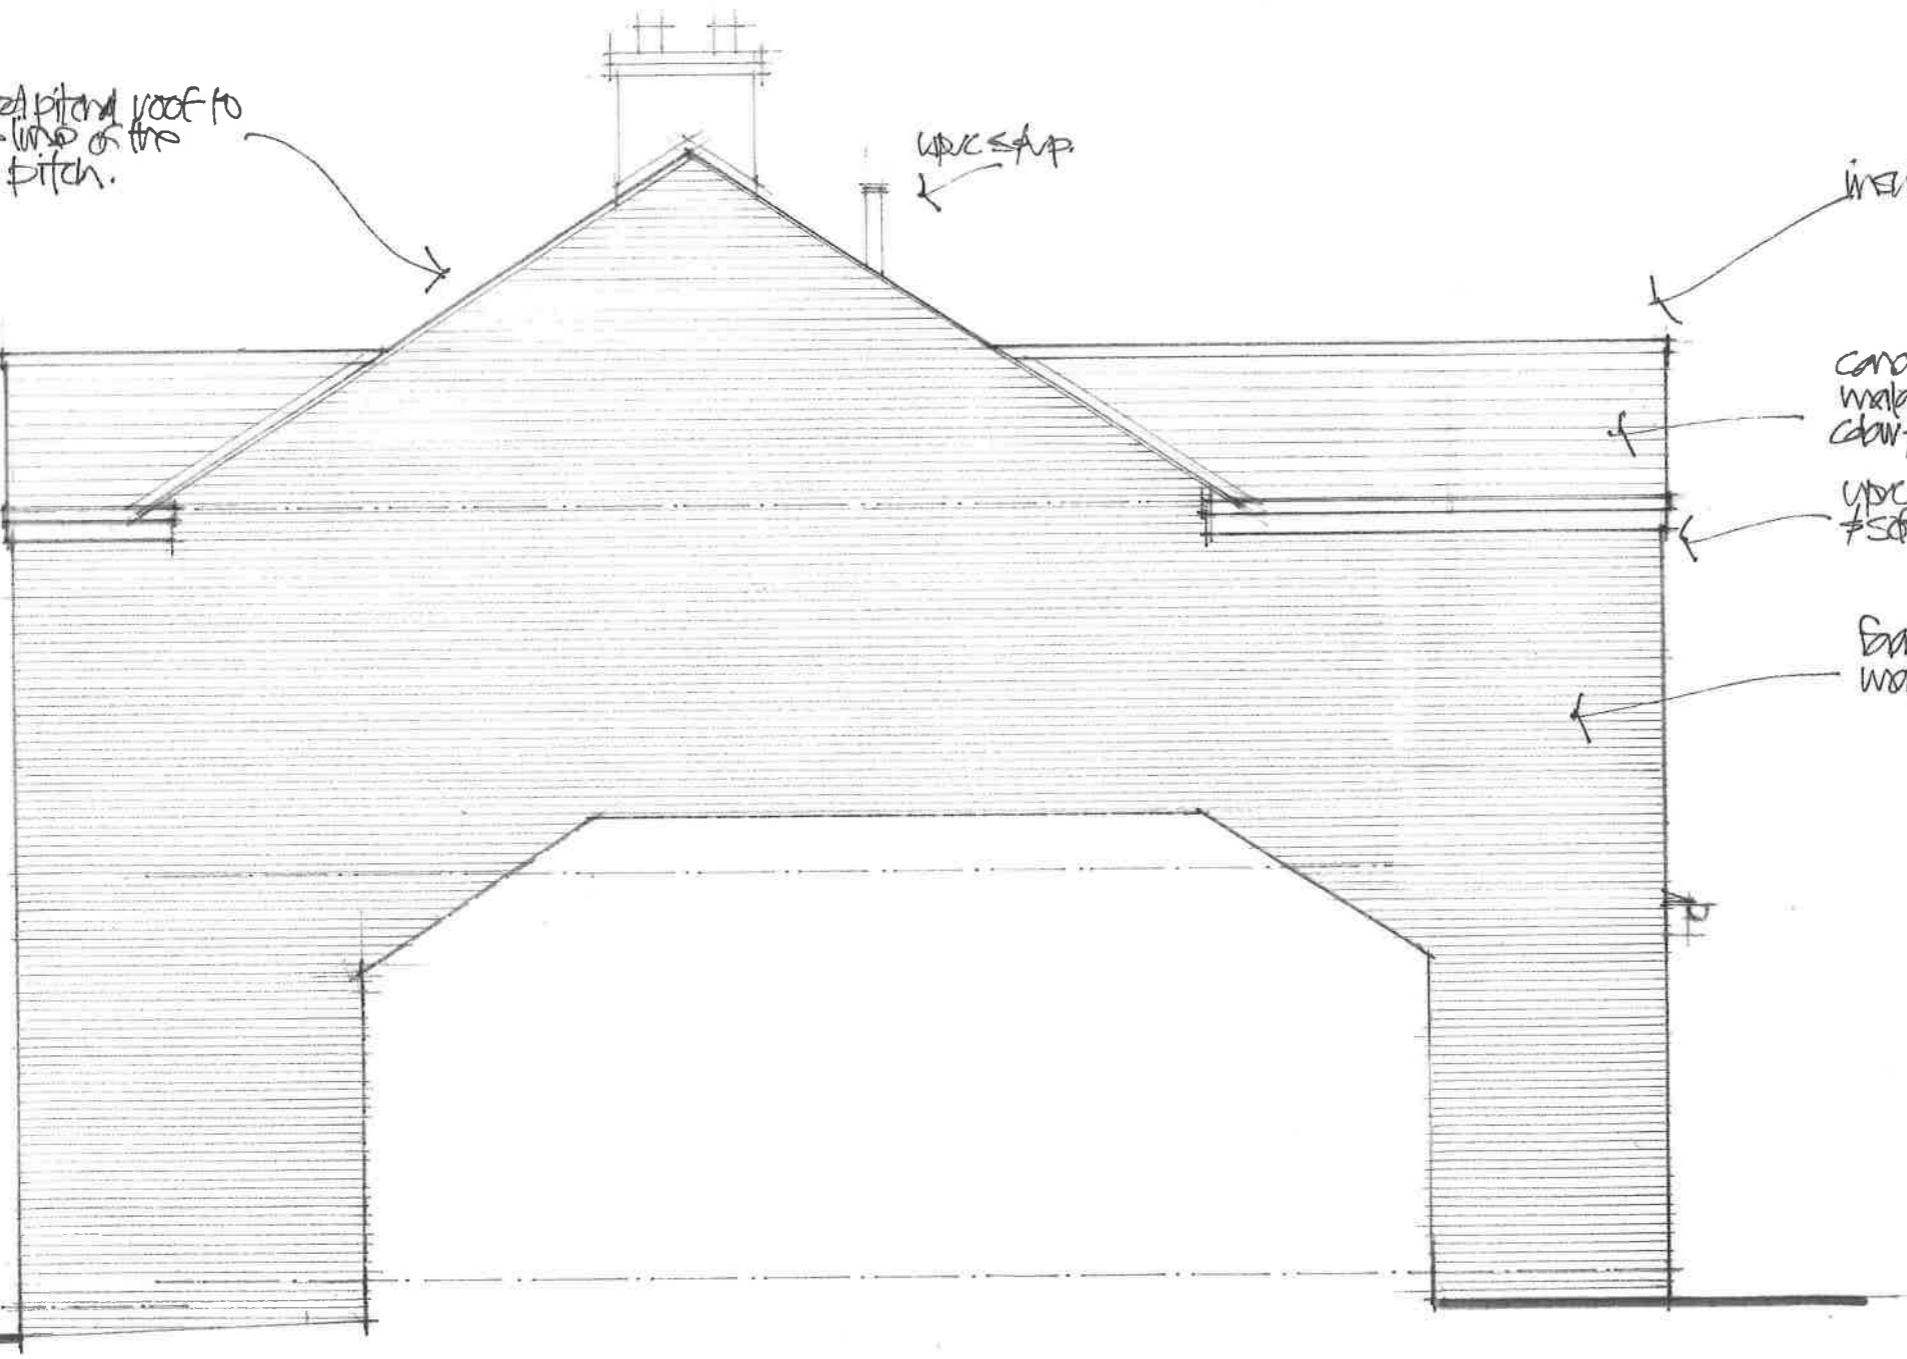

Side Elevation

client	Mr & Mrs Turnbull	scale	1.50 @ A3
address	41 Beresford Road Whitley Bay North Tyneside NE30 3JQ	drawn by	iwg
plan	Proposed Side Elevation	date	March 2024
Do not scale off this drawing and read in conjunction with the associated Detail Specification		drawing no	13
		revision	