



ALL DIMENSIONS TO BE CHECKED ON SITE
DO NOT SCALE FROM THIS DRAWING.
USE FIGURED DIMENSIONS ONLY.
IF IN DOUBT ASK.
THIS DRAWING IS THE COPYRIGHT OF CRGP LTD. AND SHOULD NOT BE
REPRODUCED IN ANY FORMAT WITHOUT PRIOR APPROVAL.

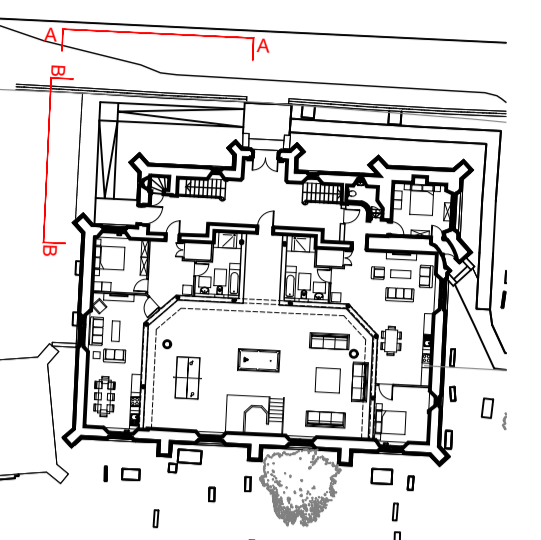


KEY PLAN
SCALE 1:500 @ A1


Scale 1:50 @ A1

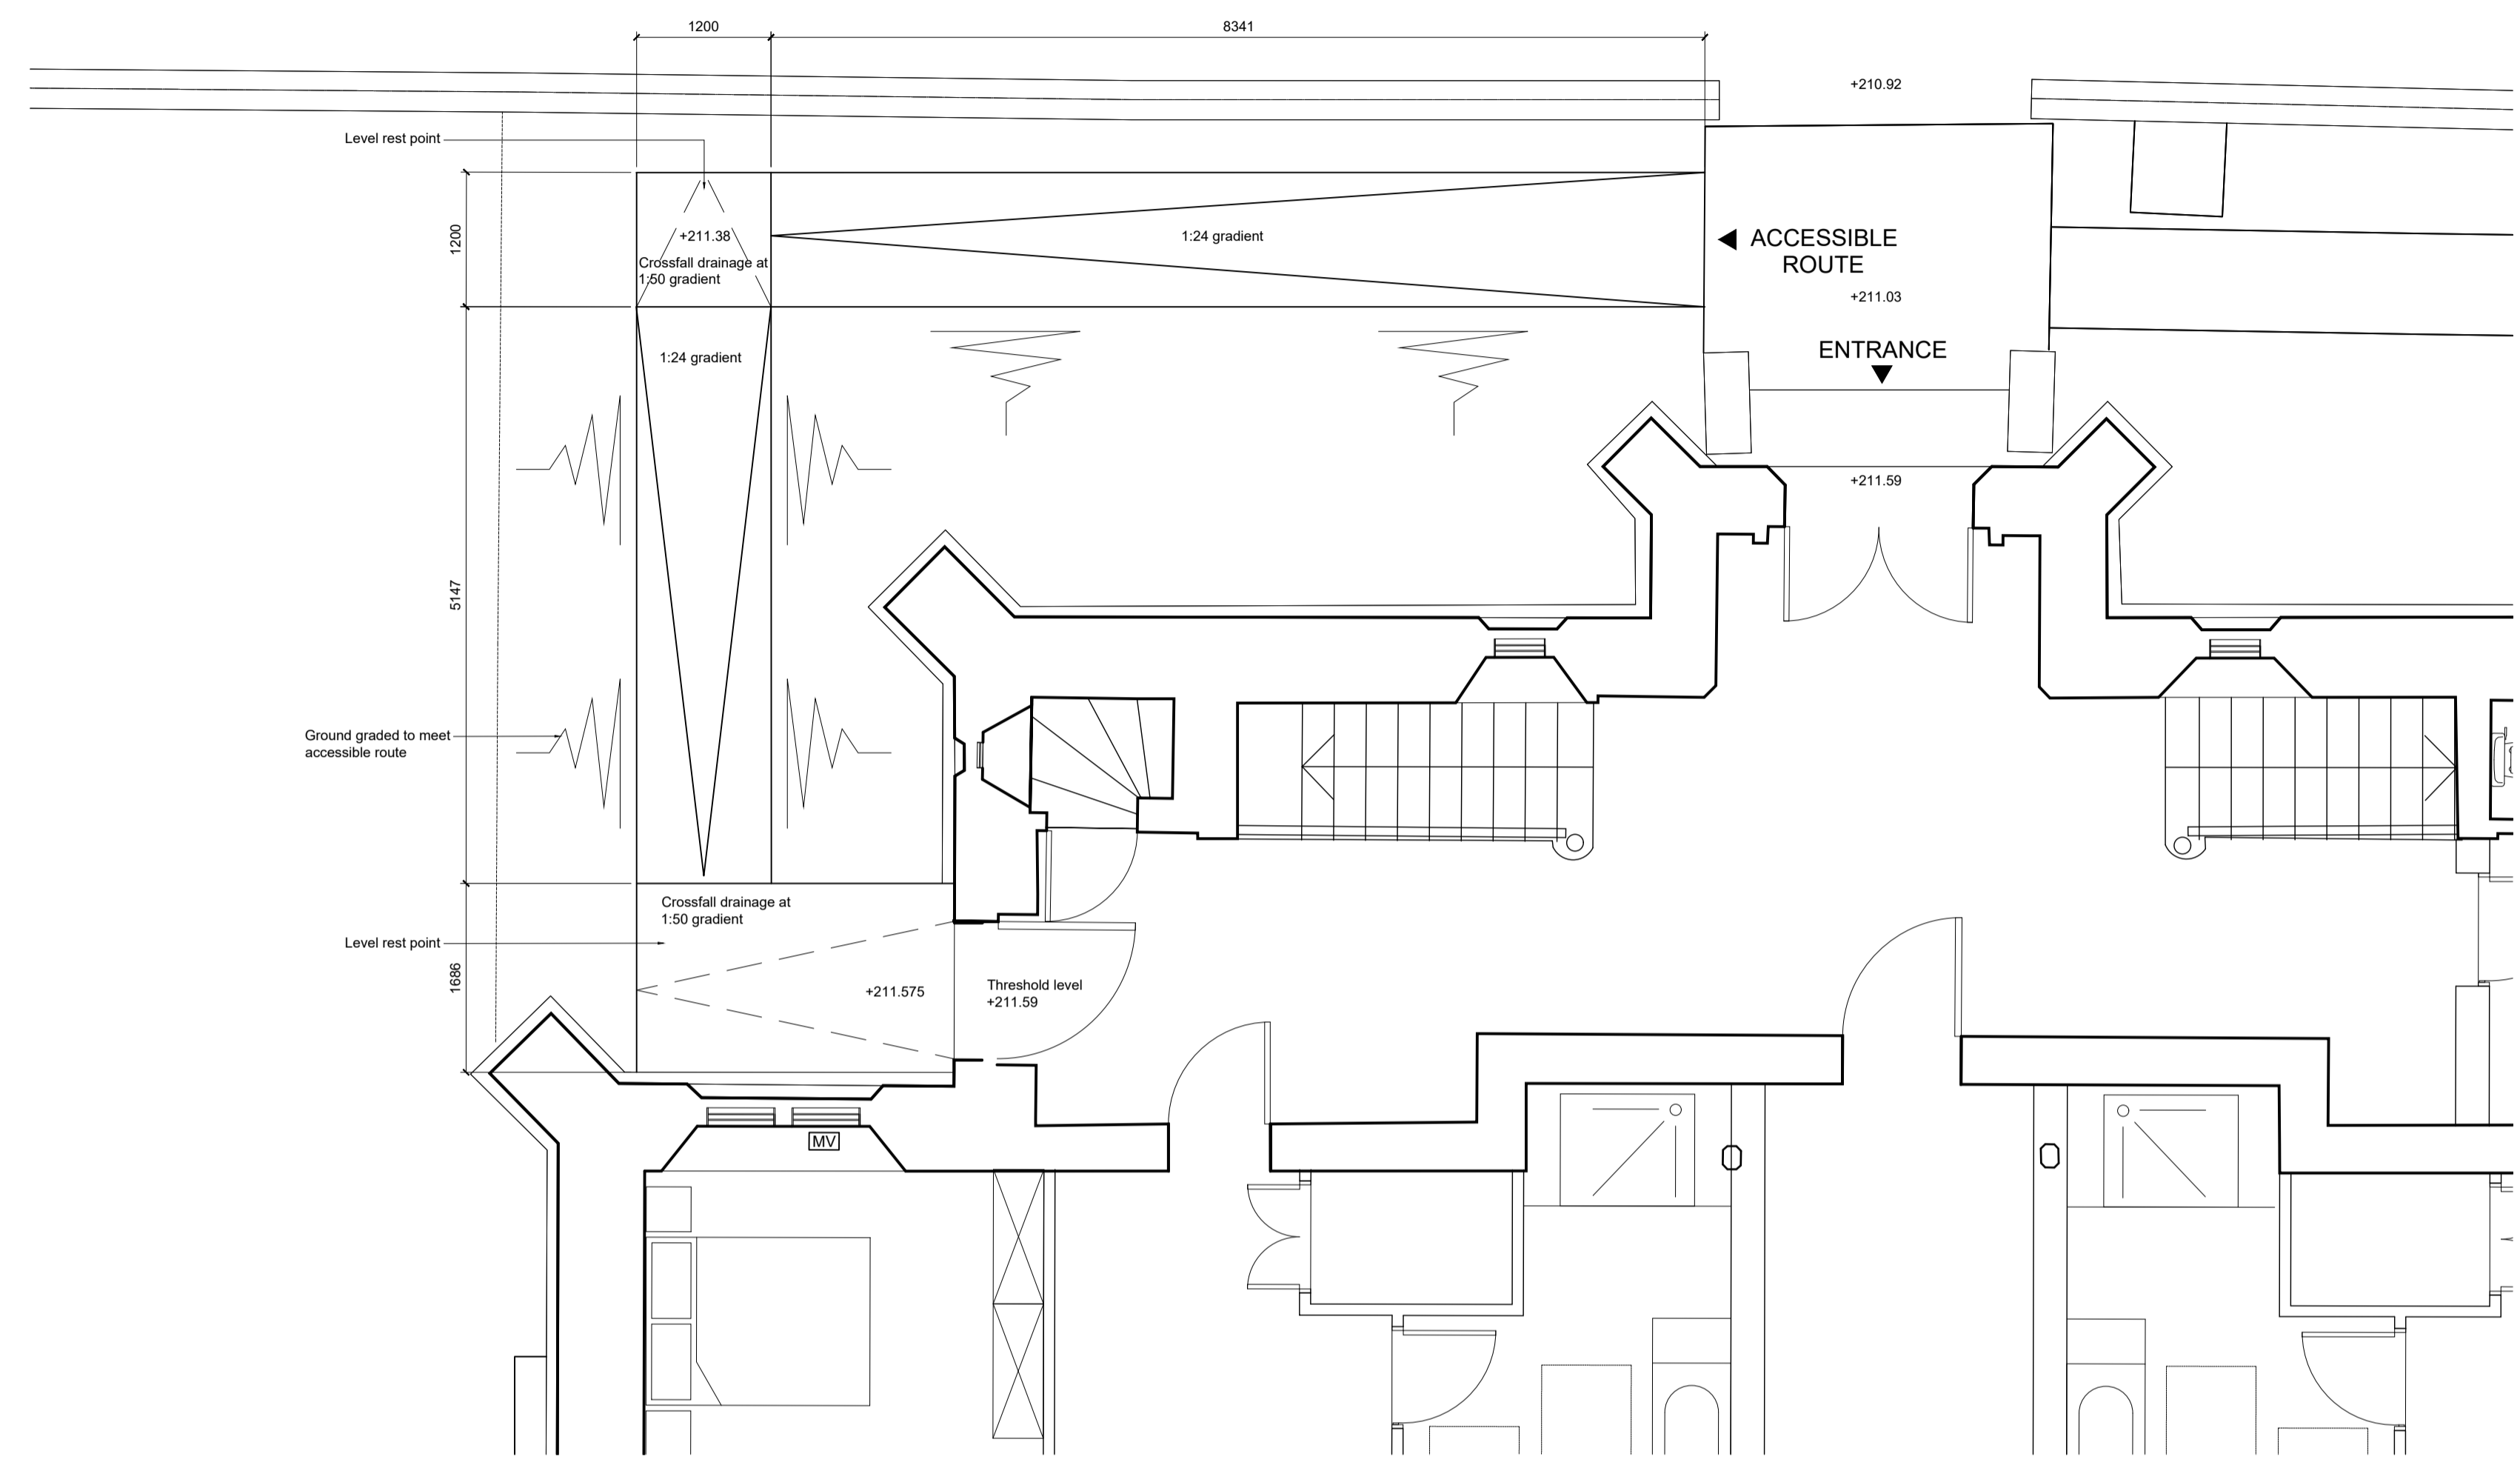

PROPOSED ACCESSIBLE ROUTE PLAN
SCALE 1:50 @ A1

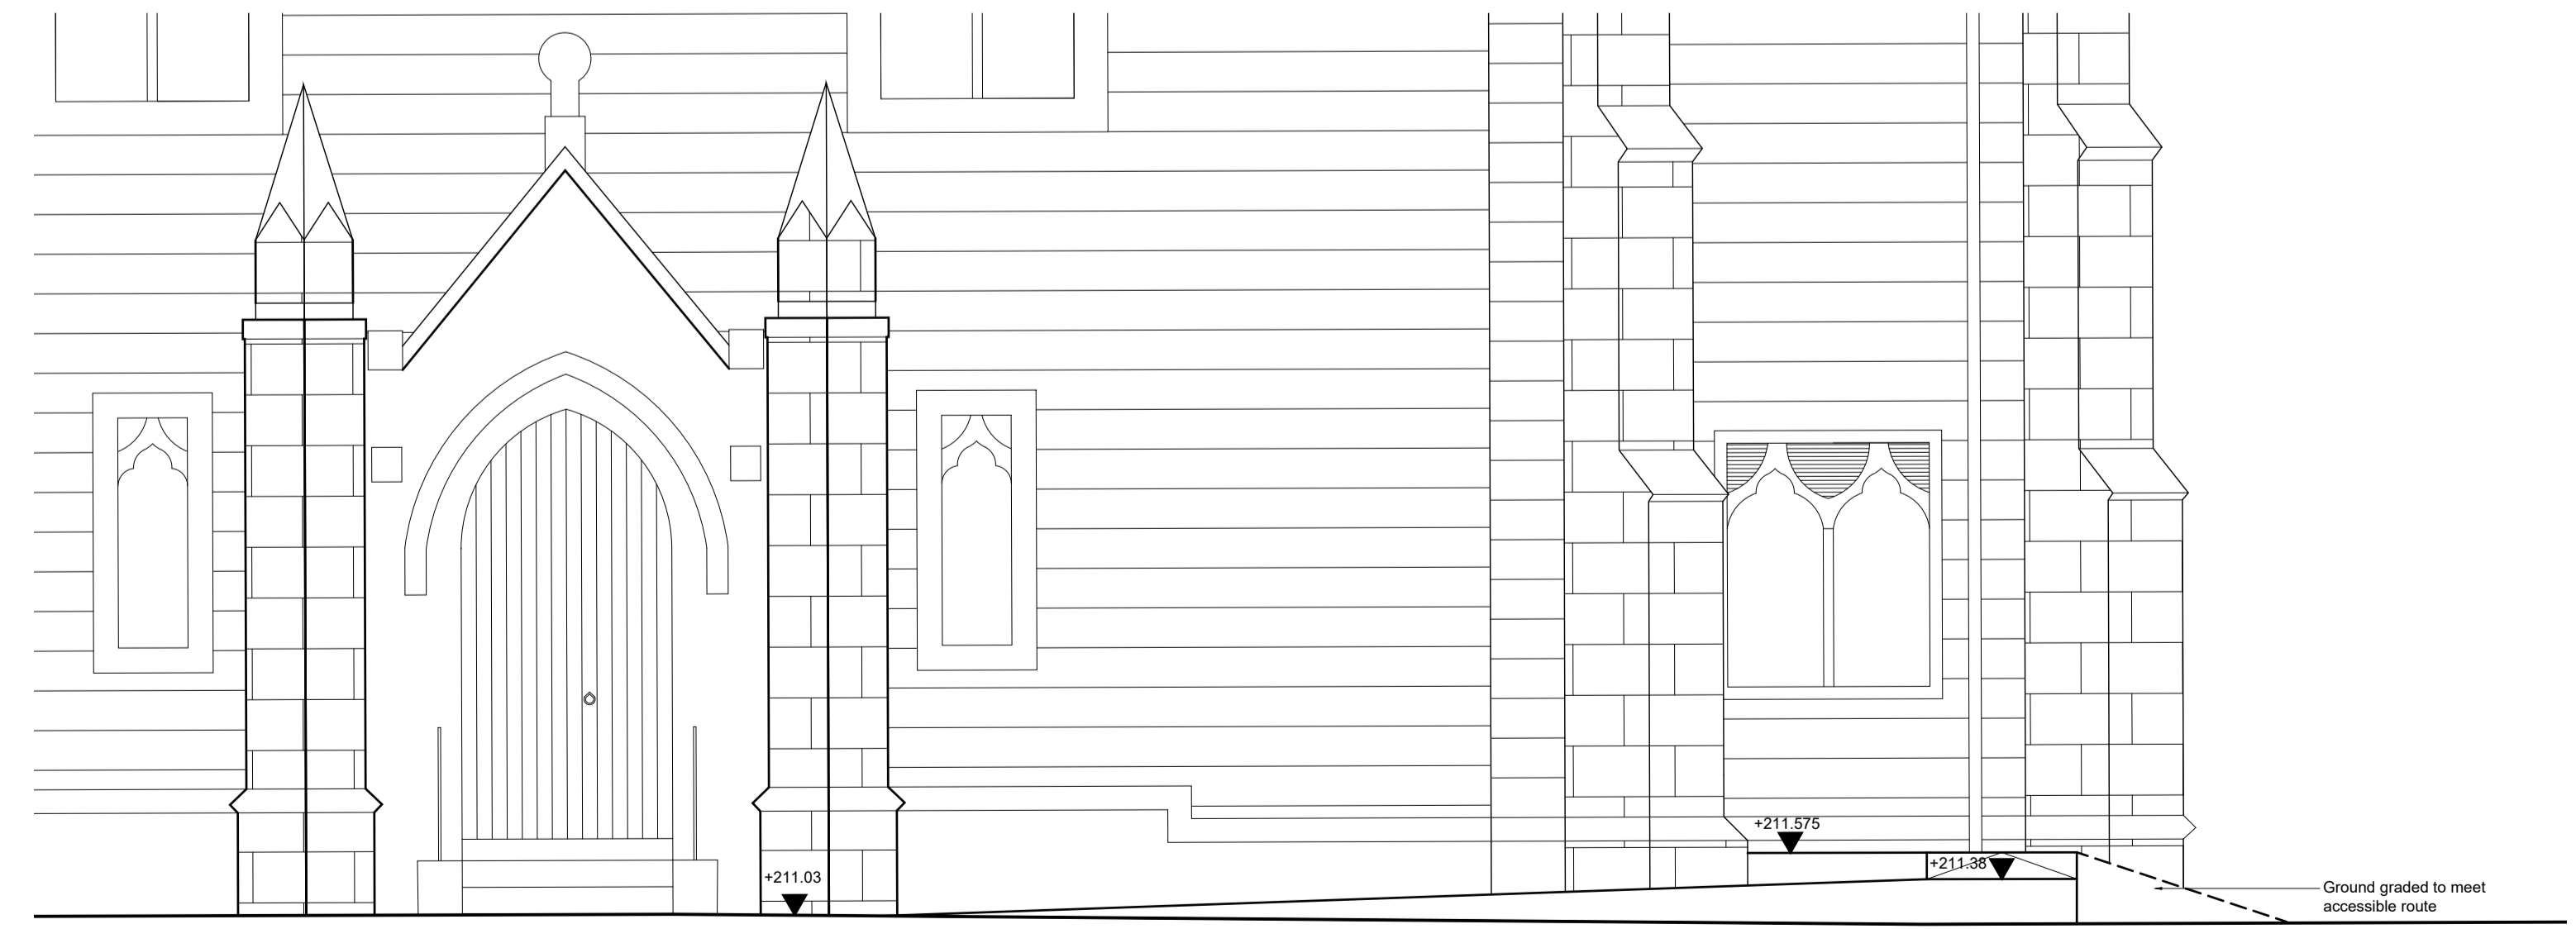

PROPOSED ACCESSIBLE ROUTE ELEVATION A-A
SCALE 1:50 @ A1

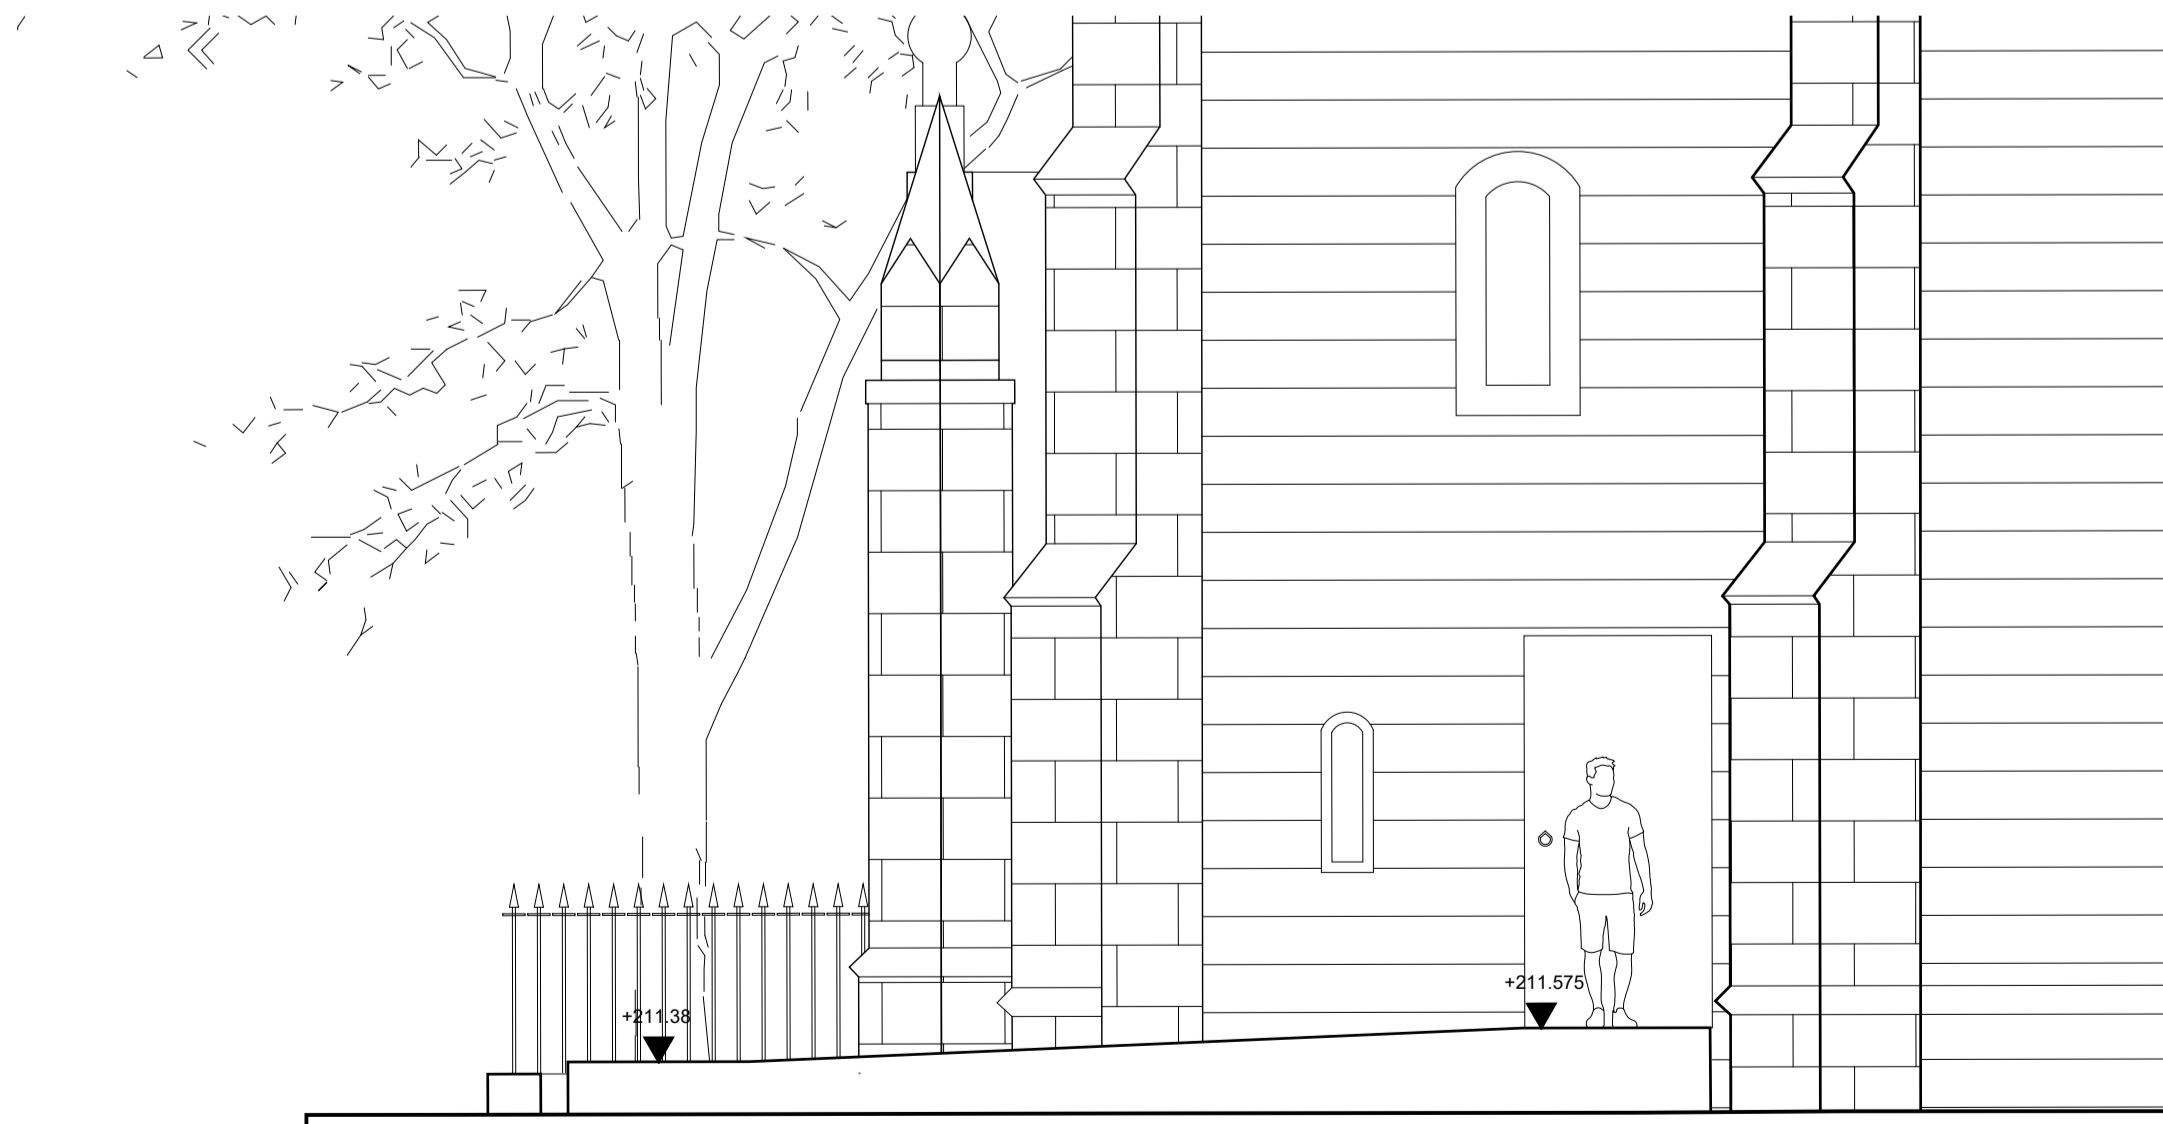

PROPOSED ACCESSIBLE ROUTE ELEVATION B-B
SCALE 1:50 @ A1

REV	DATE	DESCRIPTION	BY	CHKD

CRGP Limited
380 King Street
Rutherglen
G73 1DQ

also in Inverness

Tel: 0141 337 2255

web: www.crgp.co.uk

CRGP ARCHITECTS

CLIENT
VIOLET LETTINGS

PROJECT
CARNWATH PARISH CHURCH

DRG. TITLE
PROPOSED ACCESSIBLE ROUTE

STATUS
PLANNING

DRAWN SCALE 1:50
CHECKED DM ORIGINAL A1
JOB NO. 101 0322 DATE FEB 24

DRG. NO.-REV.
101 0322-L(20)202