
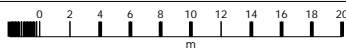


Unit 2, Conway Industrial Estate, Skull House Lane, WN6 9DW

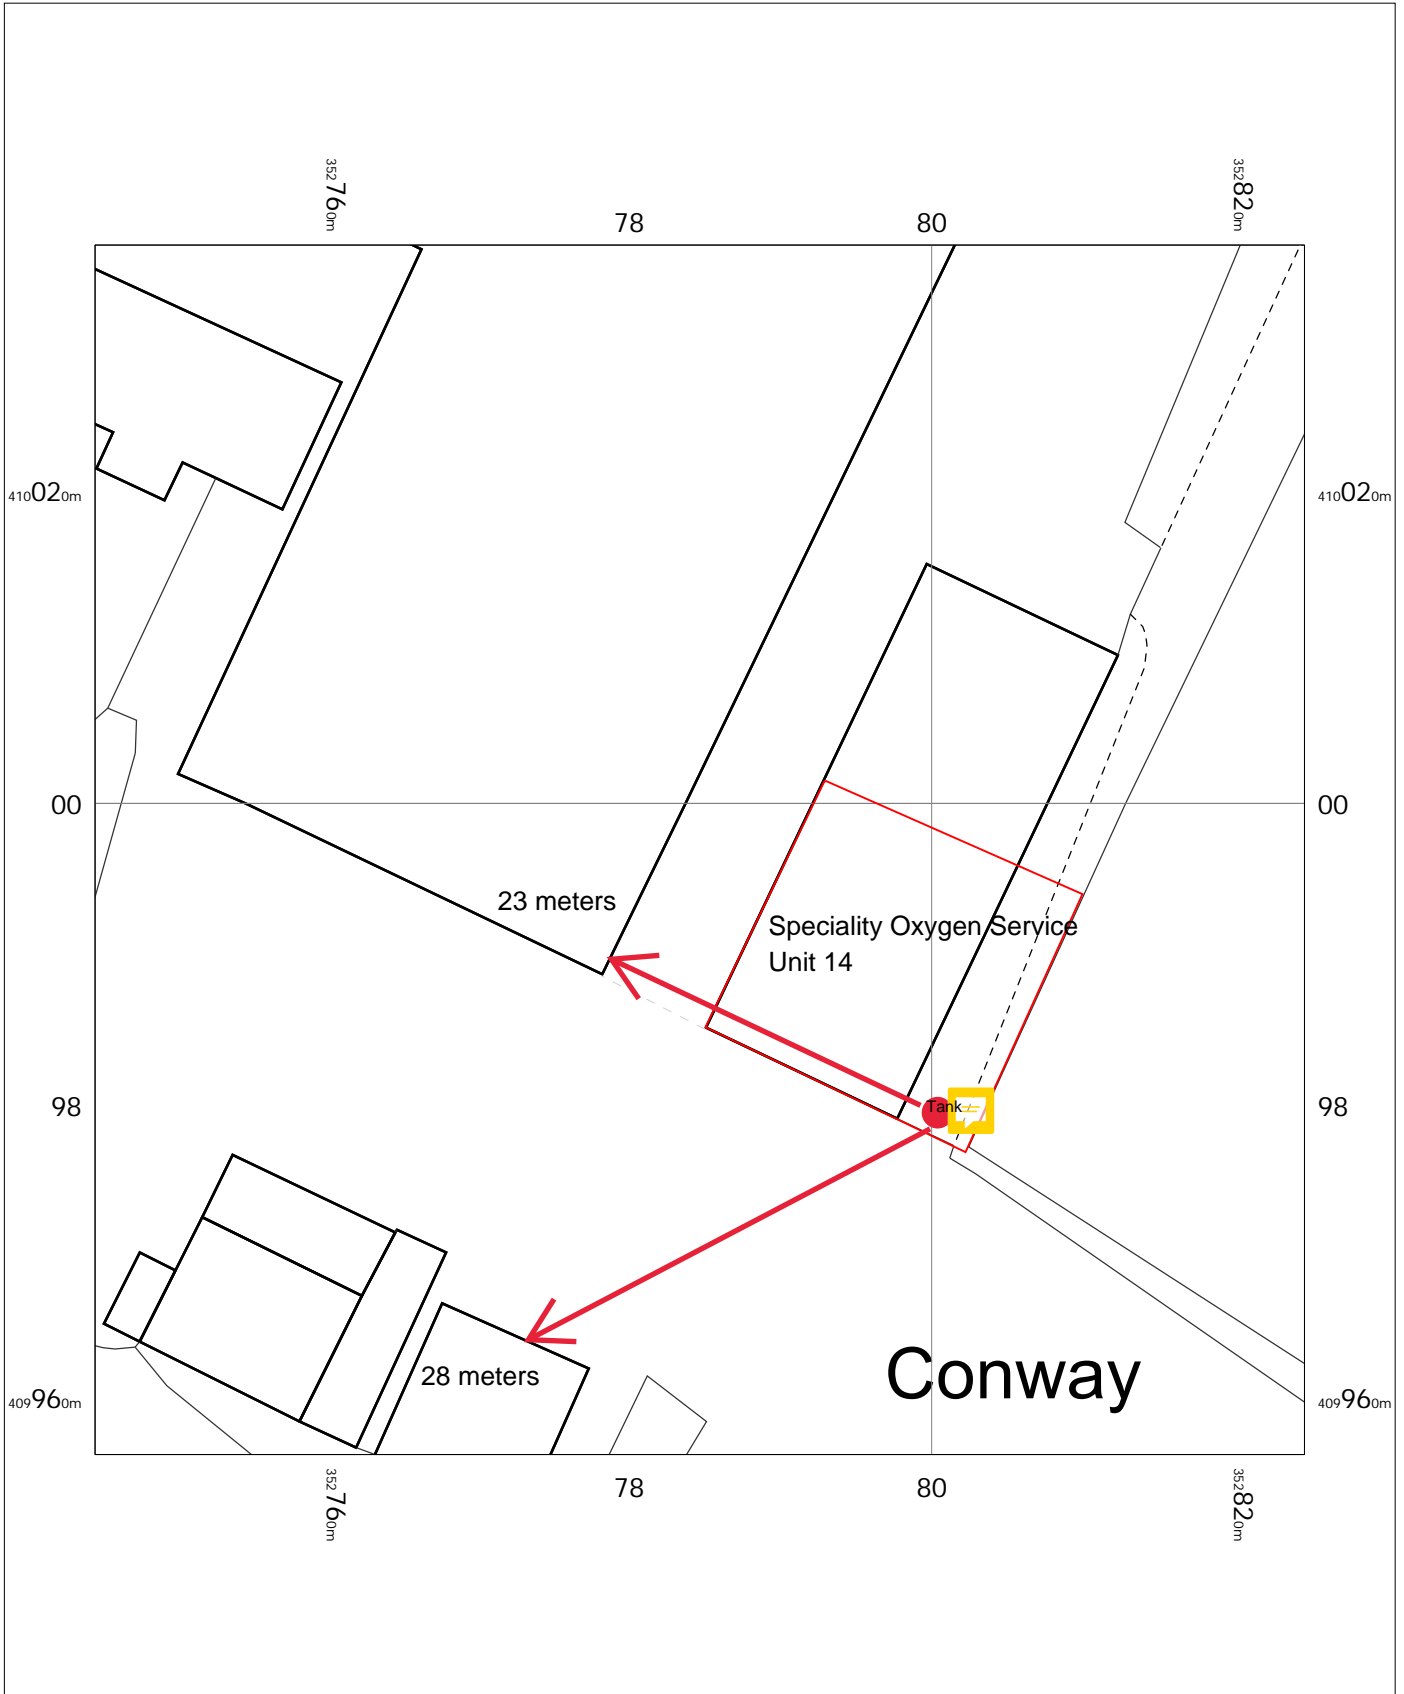

Conway Products Ltd  
Unit 2  
Conway Industrial Estate  
Skull House Lane,  
Wigan,  
Appley Bridge,  
Lancashire  
WN6 9DW

OS MasterMap 1250/2500/10000 scale  
Monday, April 8, 2024, ID: CMMPM-01158836  
[www.myplanningmap.co.uk](http://www.myplanningmap.co.uk)

1:500 scale print at A4, Centre: 352785 E, 409997 N

©Crown Copyright Ordnance Survey. Licence no.  
AC0000849896

