
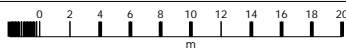


Unit 2, Conway Industrial Estate, Skull House Lane, WN6 9DW

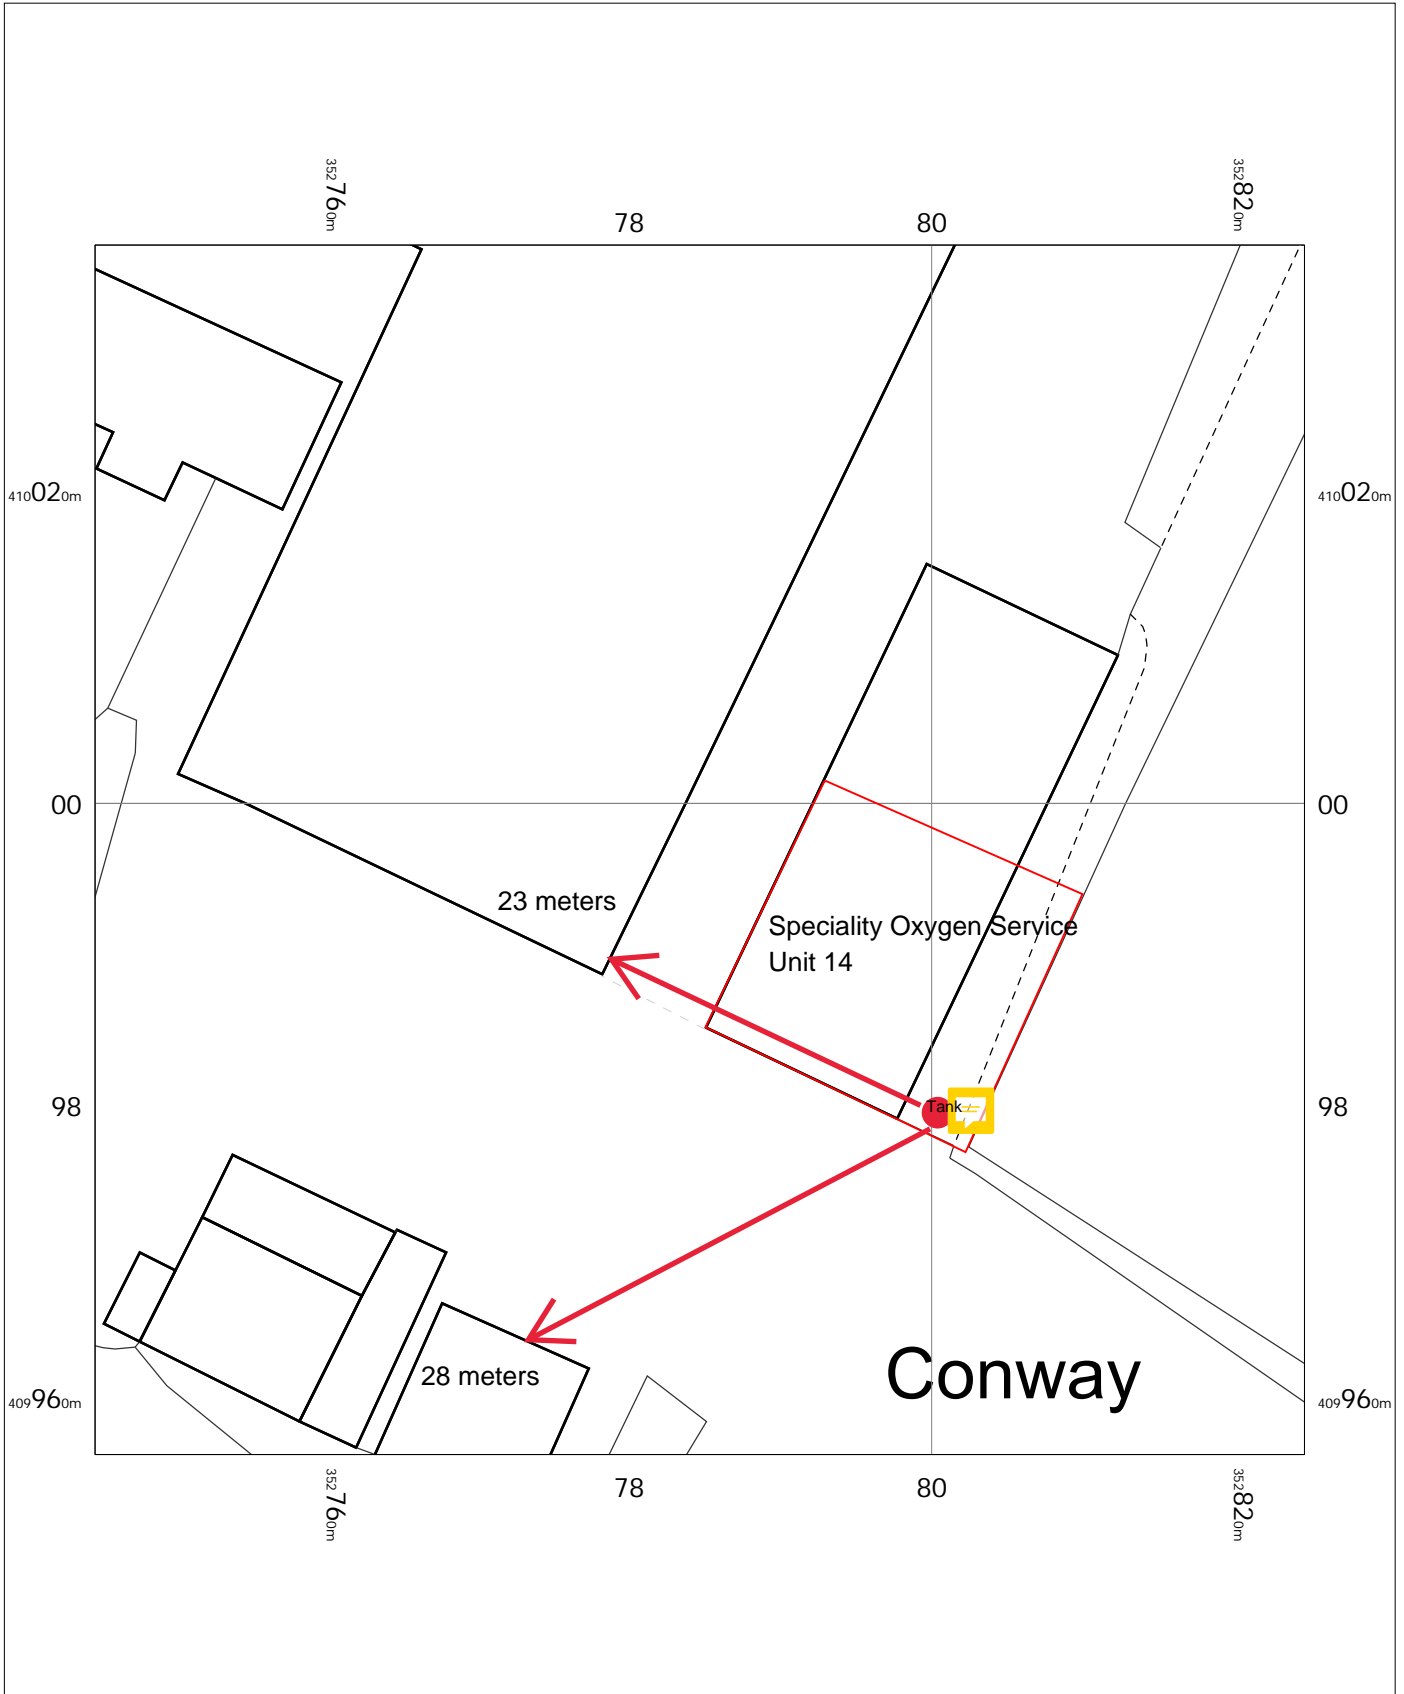

Conway Products Ltd
Unit 2
Conway Industrial Estate
Skull House Lane,
Wigan,
Appley Bridge,
Lancashire
WN6 9DW

OS MasterMap 1250/2500/10000 scale
Monday, April 8, 2024, ID: CMMPM-01158836
www.myplanningmap.co.uk

1:500 scale print at A4, Centre: 352785 E, 409997 N

©Crown Copyright Ordnance Survey. Licence no.
AC0000849896

