


SITE LOCATION PLAN
SCALE 1:1250 on A4
CENTRE COORDINATES: 333424, 432787

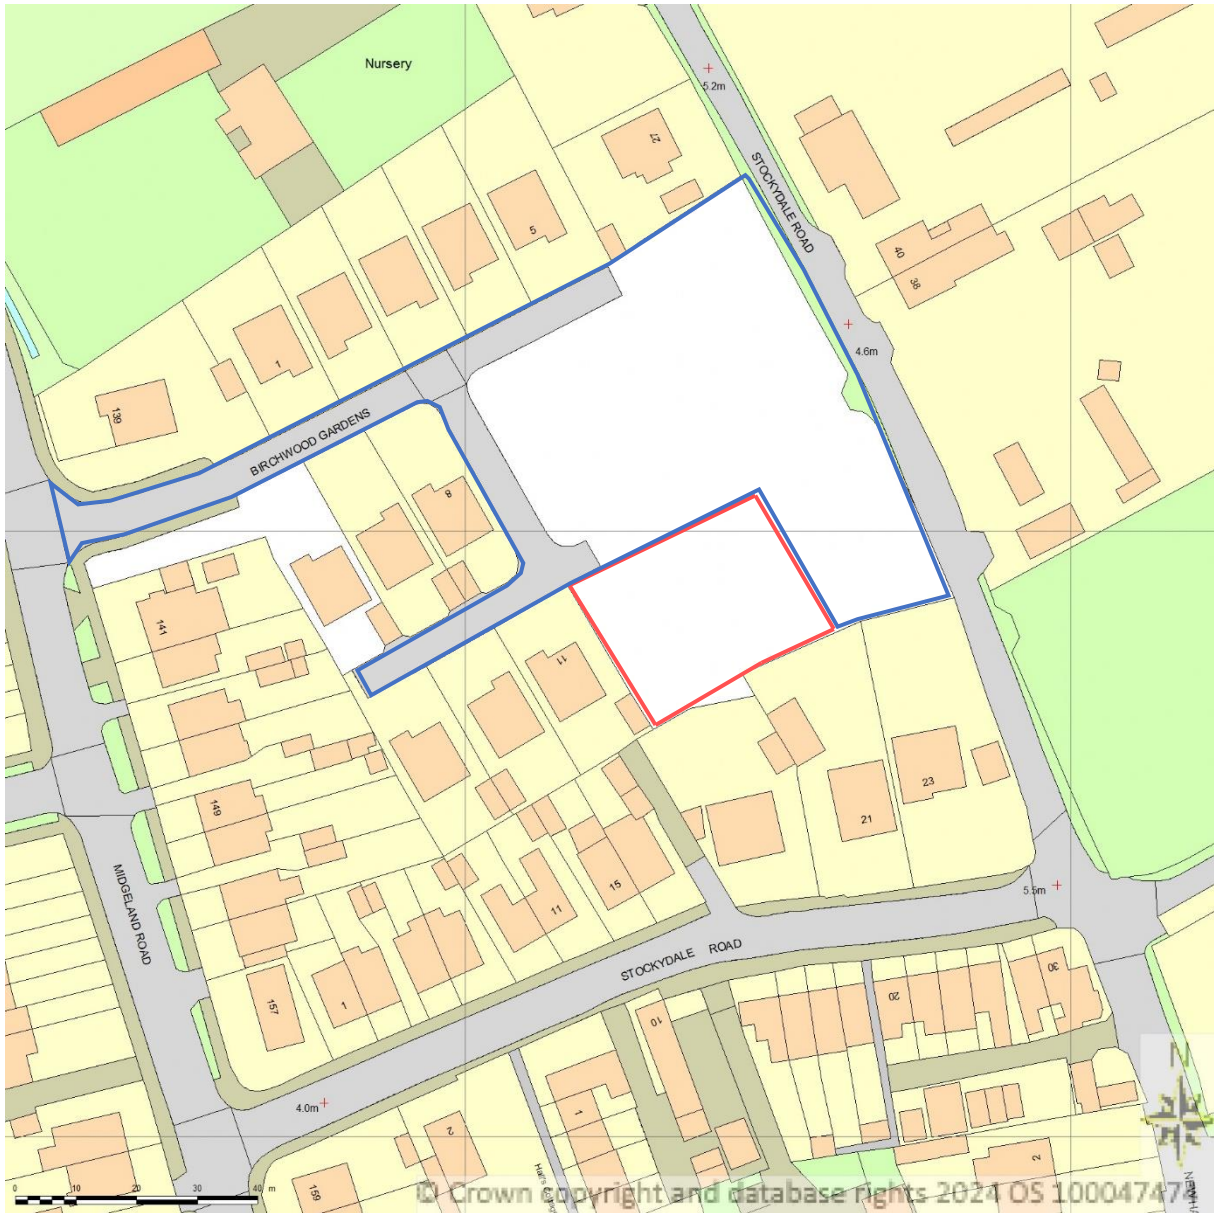

FORMER BAGULEYS NURSERIES, BIRCHWOOD GARDENS, BLACKPOOL
ERECTION OF ONE DWELLING
DWG NO: 1DHLP01



Supplied by Streetwise Maps Ltd
www.streetwise.net
Licence No: 100047474
04/04/2024 17:55:39