


# Proposed double garage Woodhouse Farm

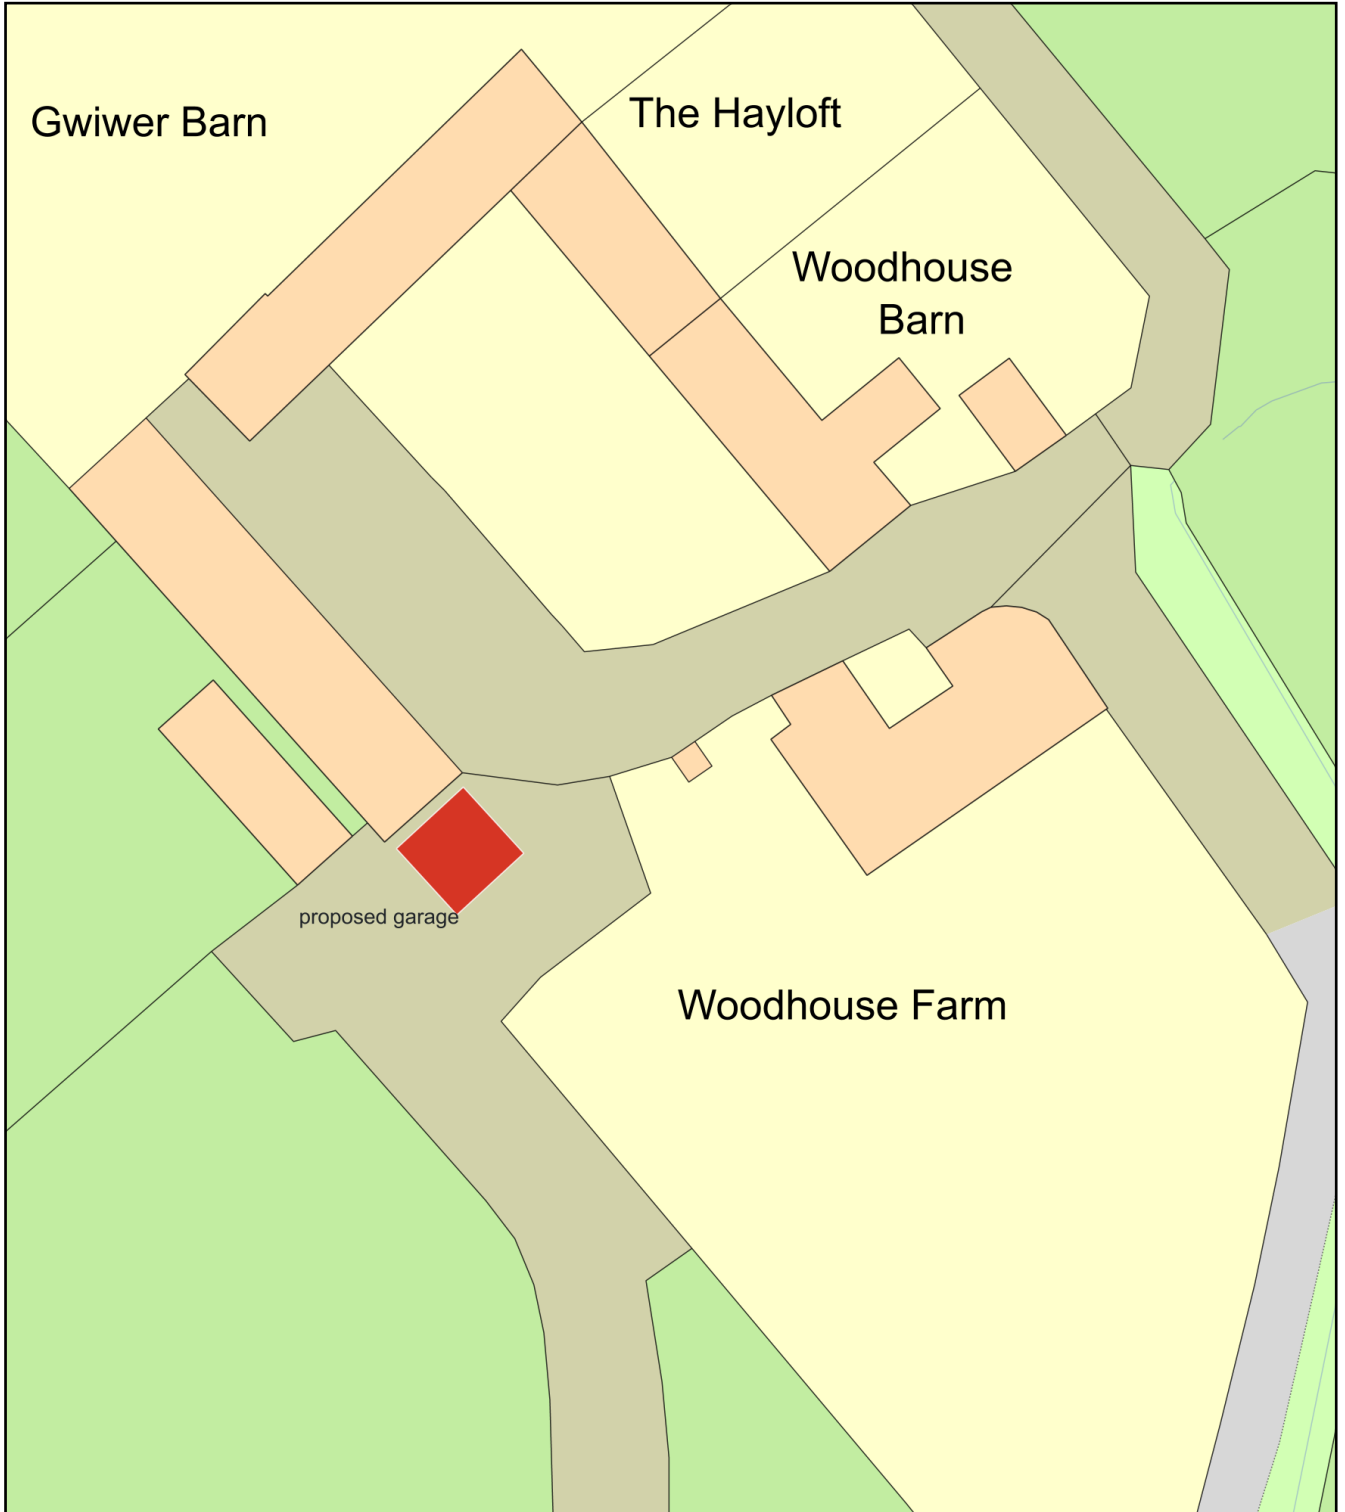

Plan Produced for: Sarah Elcock

Date Produced: 07 Apr 2024

Plan Reference Number: TQRQM24098152717887

Scale: 1:500 @ A4