

# TRADE OAK

Client

Sarah Elcock



Site

Woodhouse Farm  
Shawbury Road  
Wem  
Shropshire  
SY4 5PF


Title

2 Bay Garage


Scale 1:100 @A3	Date 21/02/24	Drawn BA	Checked BA
Project No 28048	Drawing No 28048	Rev -	

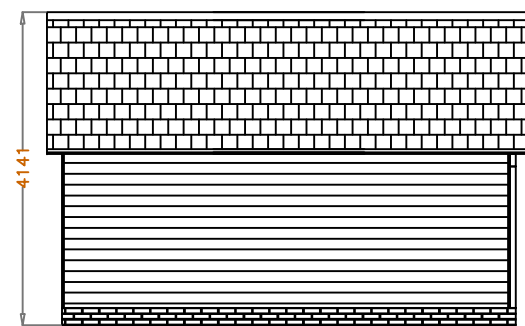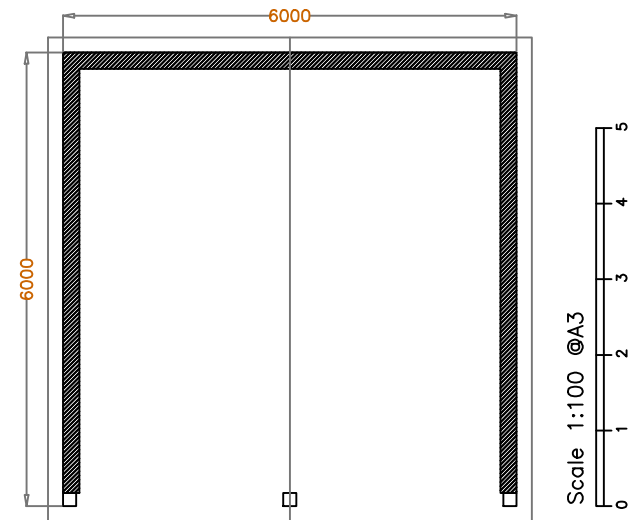


Left side

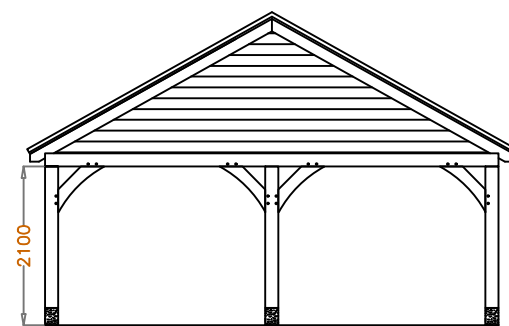

Front

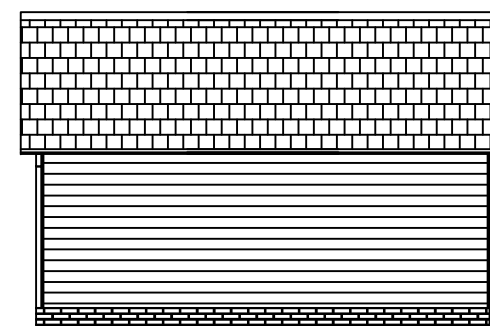

Right Side

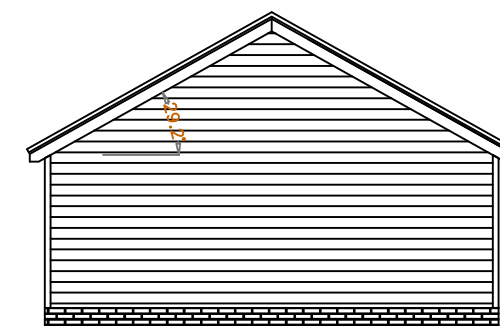

Back

