





BLOCK PLAN 1:500

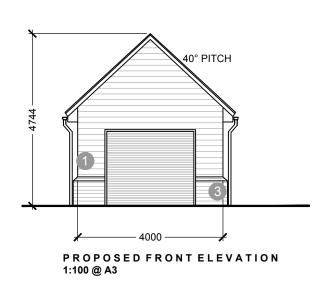

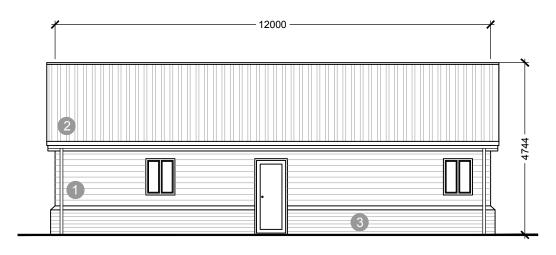


PROPOSED SIDE ELEVATION 1:100 @ A3

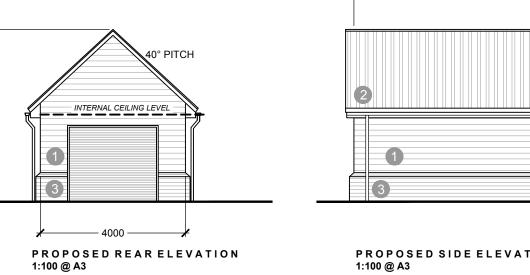

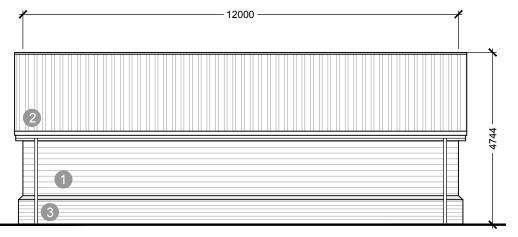

PROPOSED SIDE ELEVATION 1:100 @ A3

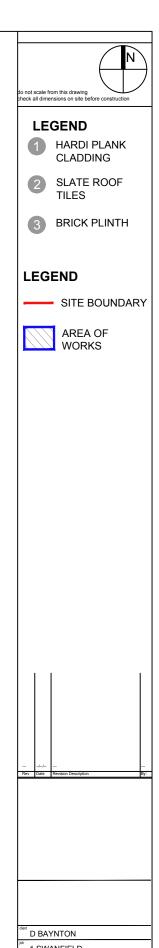

1 SWANFIELD LAWSHALL BURY ST EDMUNDS IP29 4QB

AS PROPOSED - GARAGE

	P	LAI	NΝ	IING

scale AS SHOWN	drawn	date April 2024
paper size A3	checked	CADfile
job no.	dwg no.	rev no.
-	02	
	•	