


do not scale from this drawing
check all dimensions on site before construction


LEGEND

— SITE BOUNDARY

▨ AREA OF WORKS

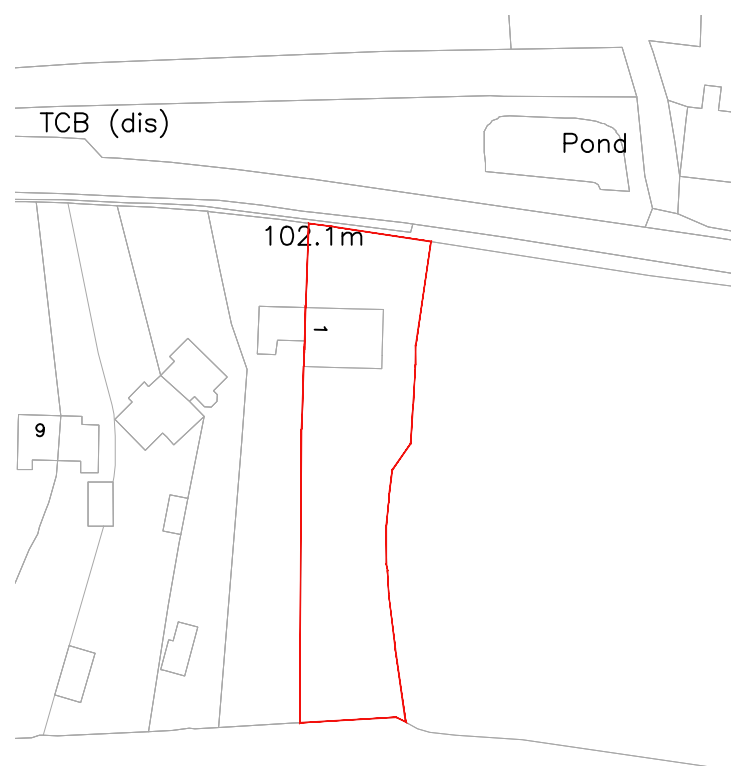

SITE LOCATION PLAN
1:1250 @ A3

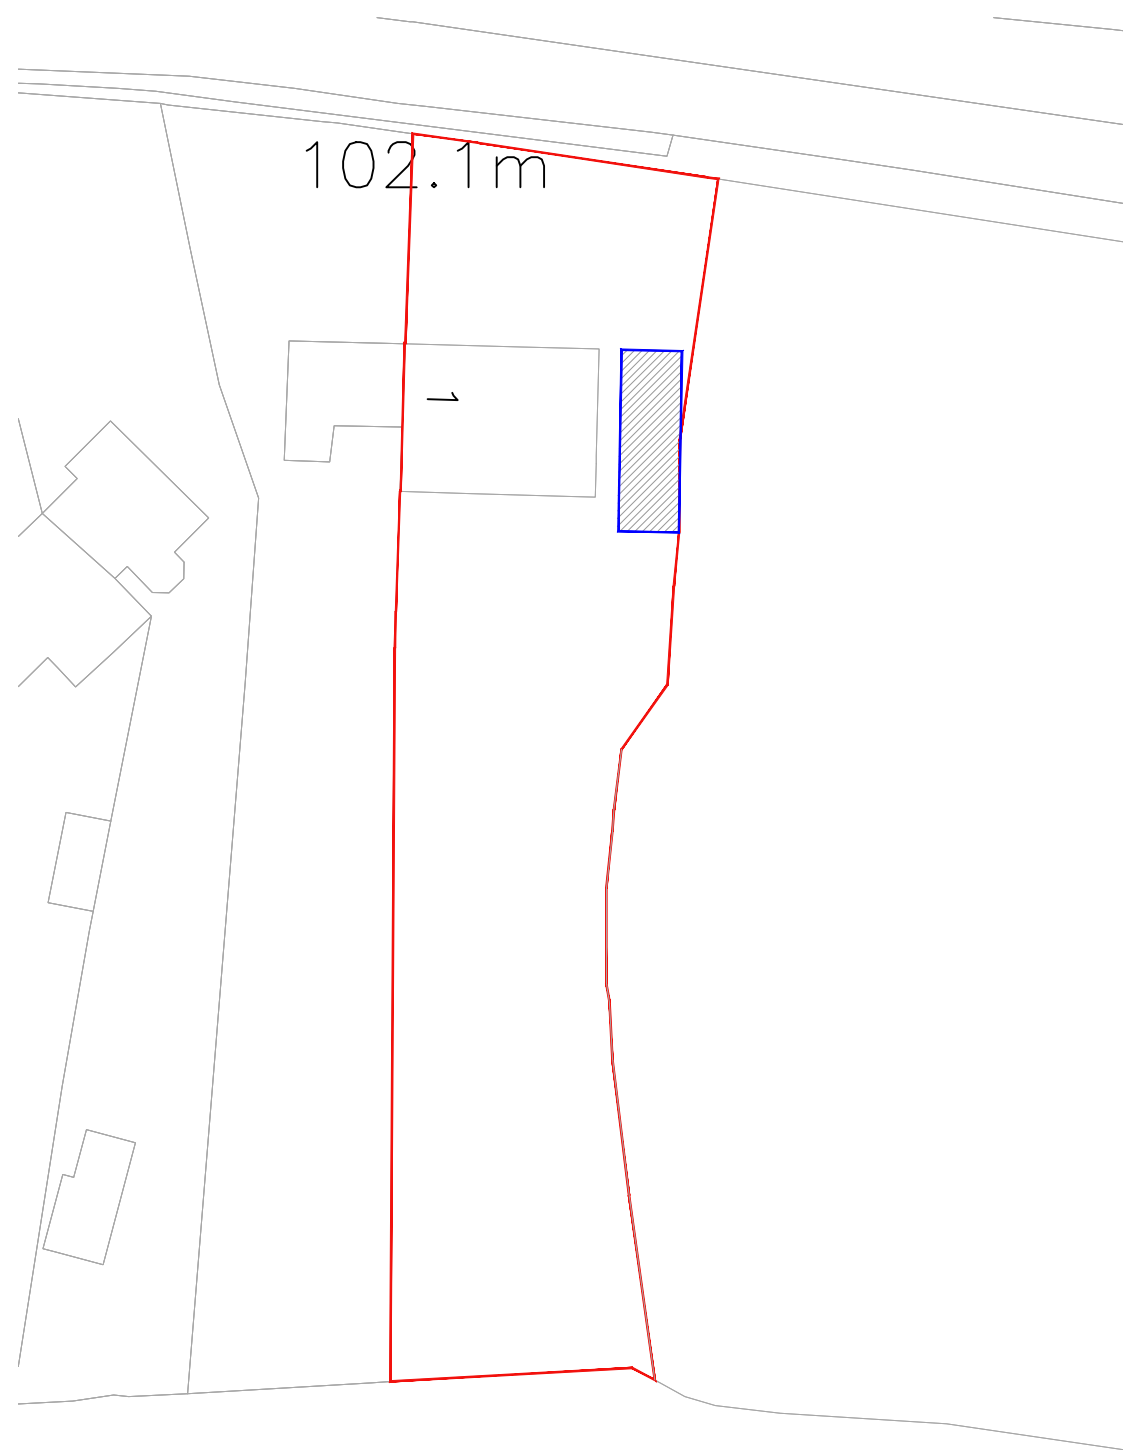

BLOCK PLAN
1:500 @ A3

Date	Revision	Description	By

BAYNTON
1, SWANFIELD
LAWSHALL
BURY ST EDMUNDS
IP29 4QB

SITE LOCATION + BLOCK PLAN

PLANNING

AS SHOWN	DATE	BY
AS SHOWN	AS SHOWN	AS SHOWN
AS SHOWN	AS SHOWN	AS SHOWN

-	01	---
---	----	-----