


**BLOCK PLAN (1:500)**

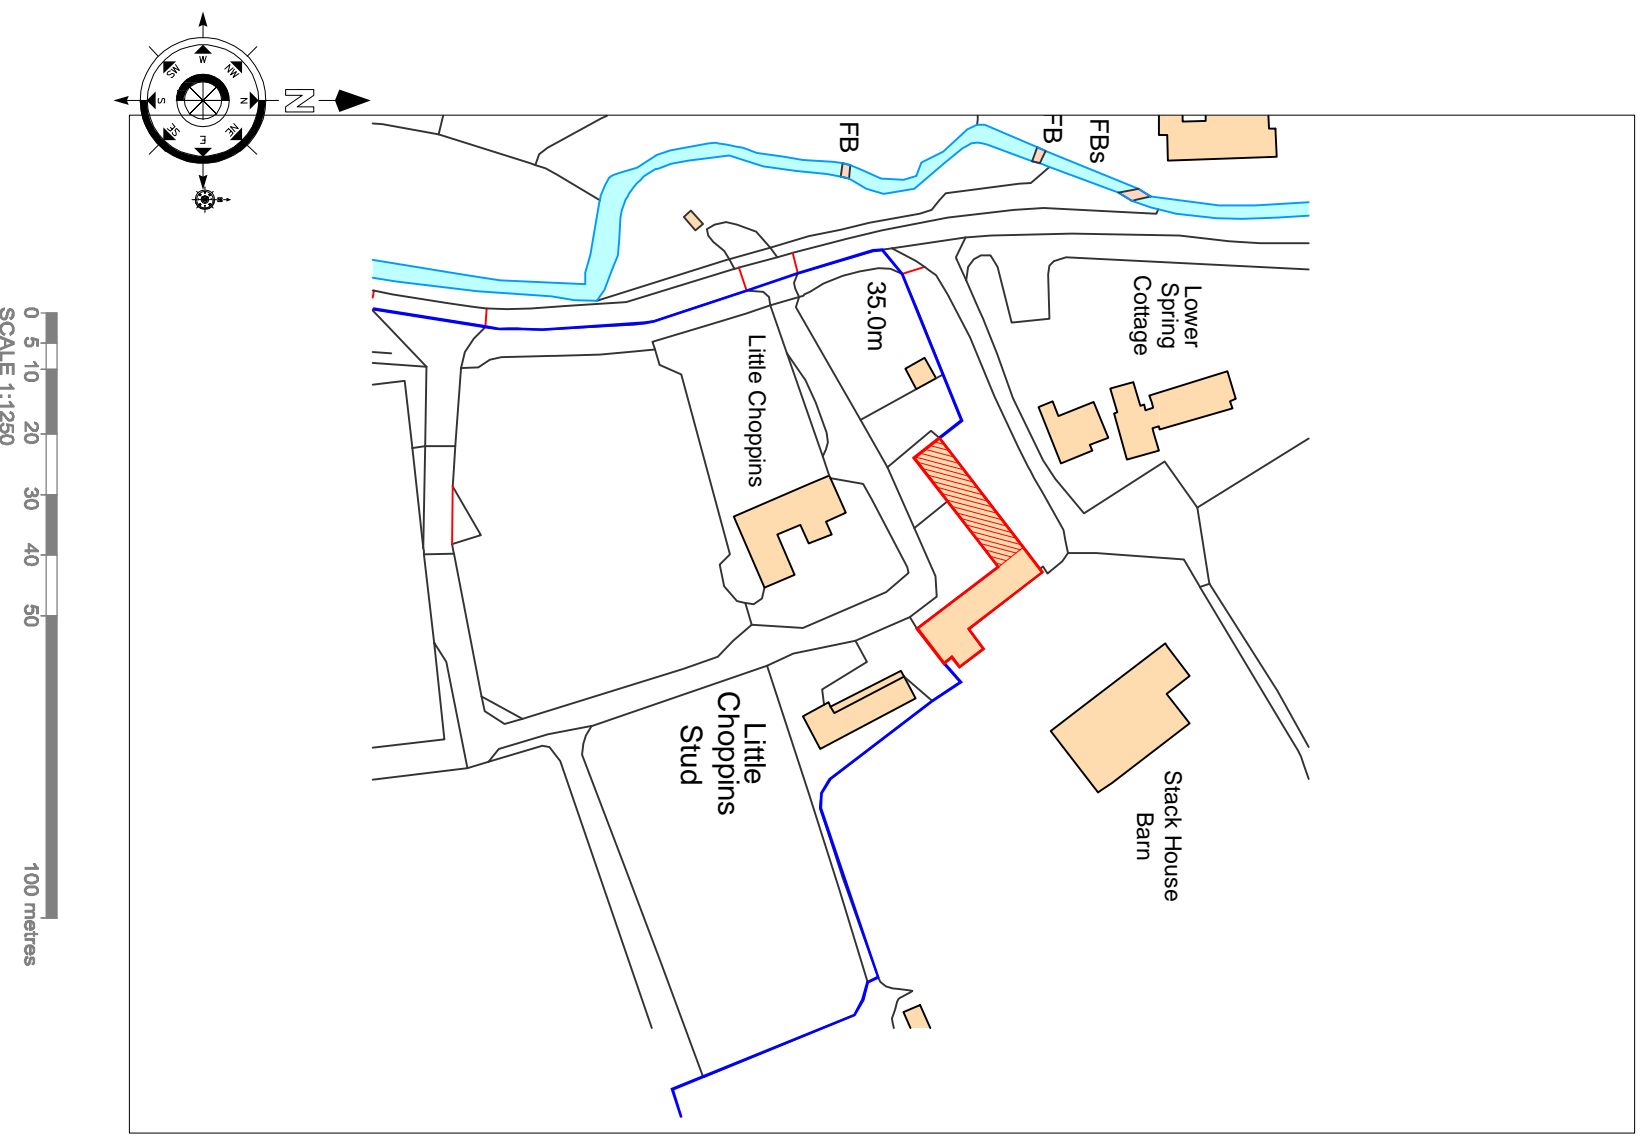

**SITE LOCATION PLAN (1:1250)**

- PRELIMINARY
- CLIENT APPROVAL
- PLANNING
- TENDER
- BUILDING REGULATIONS
- CONSTRUCTION
- AS-BUILT

**NOTES**  
 This drawing must not be released, loaned or copied without the written consent of Richard Vest Architectural Design Ltd. All errors, omissions, discrepancies should be reported to the originator immediately. All dimensions to be checked before site fabrication by the contractor, his sub-contractor or supplier. Do not scale plans - use figure or grid dimensions where given. Any deviation from the drawing is to be reported to the originator immediately.  
 The proposal is incorporated in this drawing as designed to meet the requirements of the Building Regulations 2000, Approved Documents A to P with all current editions, and all the British Standards and Codes of Practice referred to therein.  
 The drawing is prepared on the basis that the designer will give no site supervision and will have no further involvement once Local Authorities permission(s) has been obtained.  
 The drawing shall be read in conjunction with other drawings: the 'specification of work'; and the Structural Engineer's details and calculations.

REV	DATE	DESCRIPTION
A	10/04/24	RED LINE AMENDED

**RICHARD VEST ARCHITECTURAL DESIGN LTD**  
 Richard Vest BSc MRICS Chartered Building Surveyor  
 25 Hartree Way, Kesgrave, Ipswich IP5 2DY  
 Tel: (01473) 805675; Mobile: 07949 824340  
 E-mail: richardvest@gmail.com  
 Website: www.richardvest.co.uk

PROJECT	CLIENT
LITTLE CHOPPINGS, CODDENHAM DISABILITY ACCESS IMPROVEMENTS	MR C W TAYLOR
<b>BLOCK PLAN</b>	DRG SIZE: A3
<b>SITE LOCATION PLAN</b>	DATE: 16/01/24
PROJECT NR: 23-29	SCALE: 1:500
DRAWING NR: 20	1:1250
REV: A	DRAWN: GRV
	CHECKED: