



Do not scale dimensions off drawings. Use written or calculated dimensions. The contractor is responsible for checking all dimensions before ordering or starting work.

This drawing has been produced for the client for the project on the site shown. It was prepared for a purpose agreed with the client and will have a commensurate degree of accuracy. It is not a record "as built". This drawing is not intended for use by any other person or for any other purpose than that specified here. Inkpen Downie Architecture & Design accept no liability whatsoever if this drawing is used by any other person or for any other purpose.

NOTES

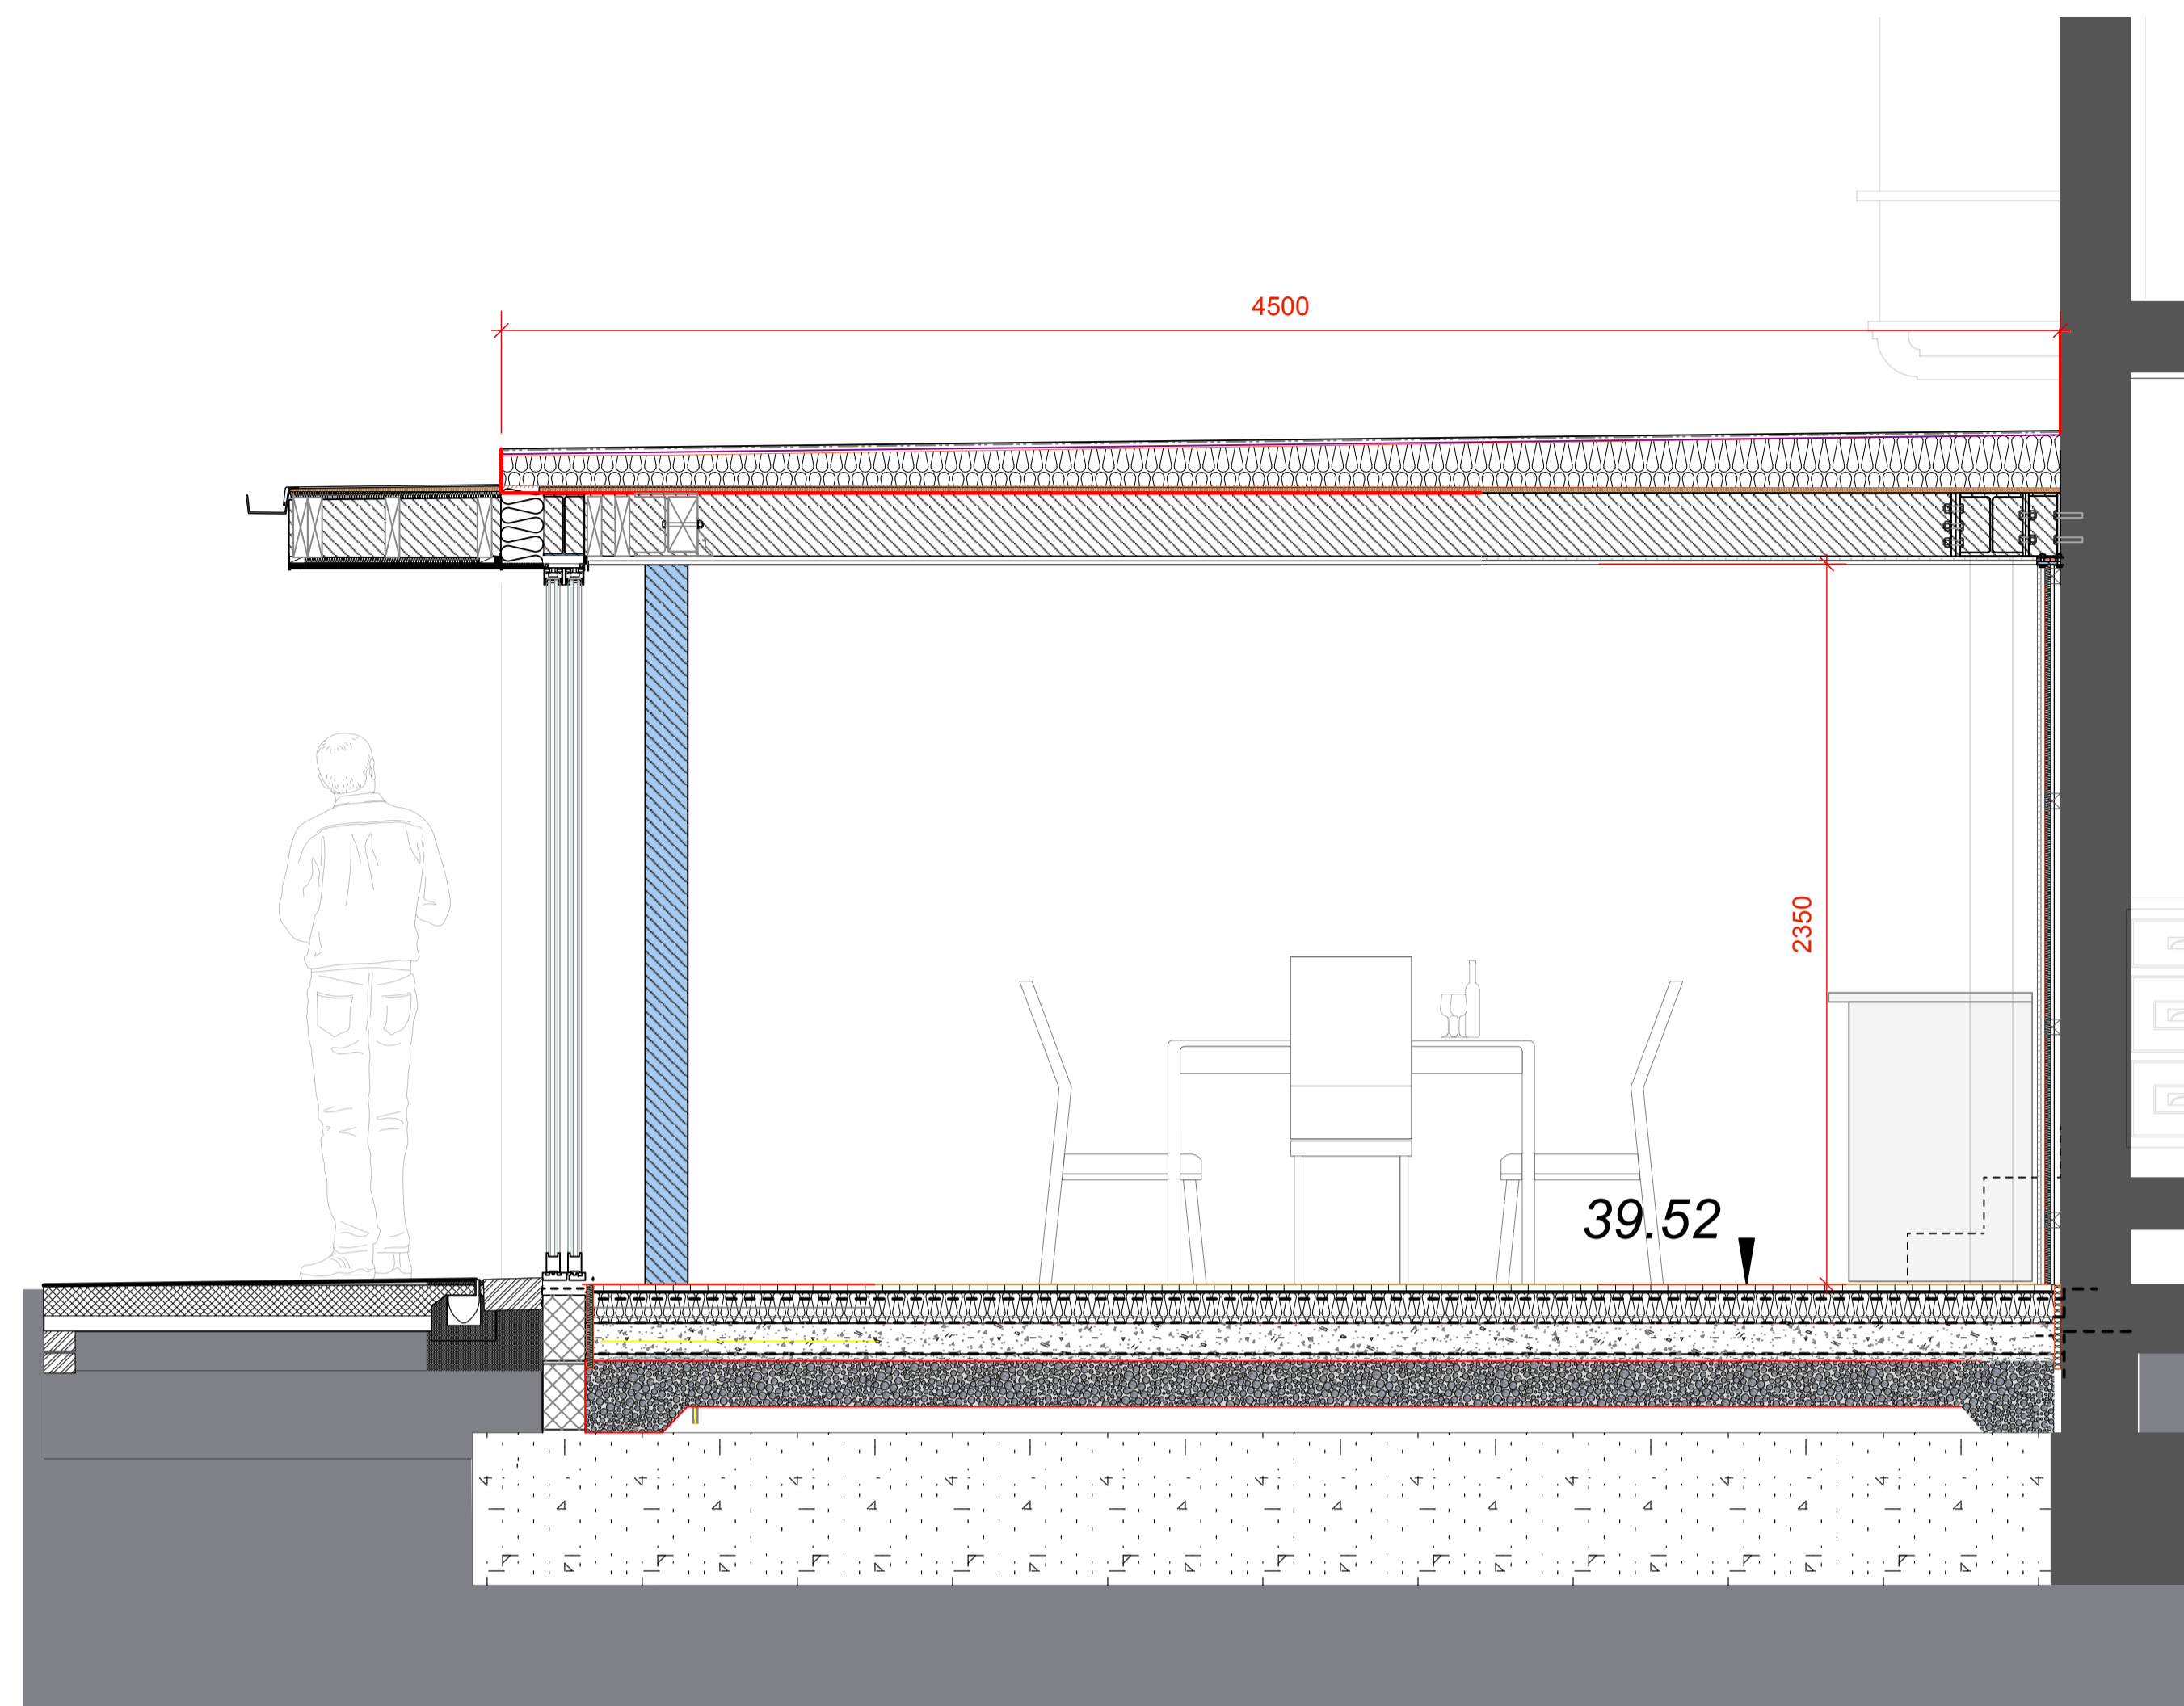

1 Section A-A  
Scale: 1:20

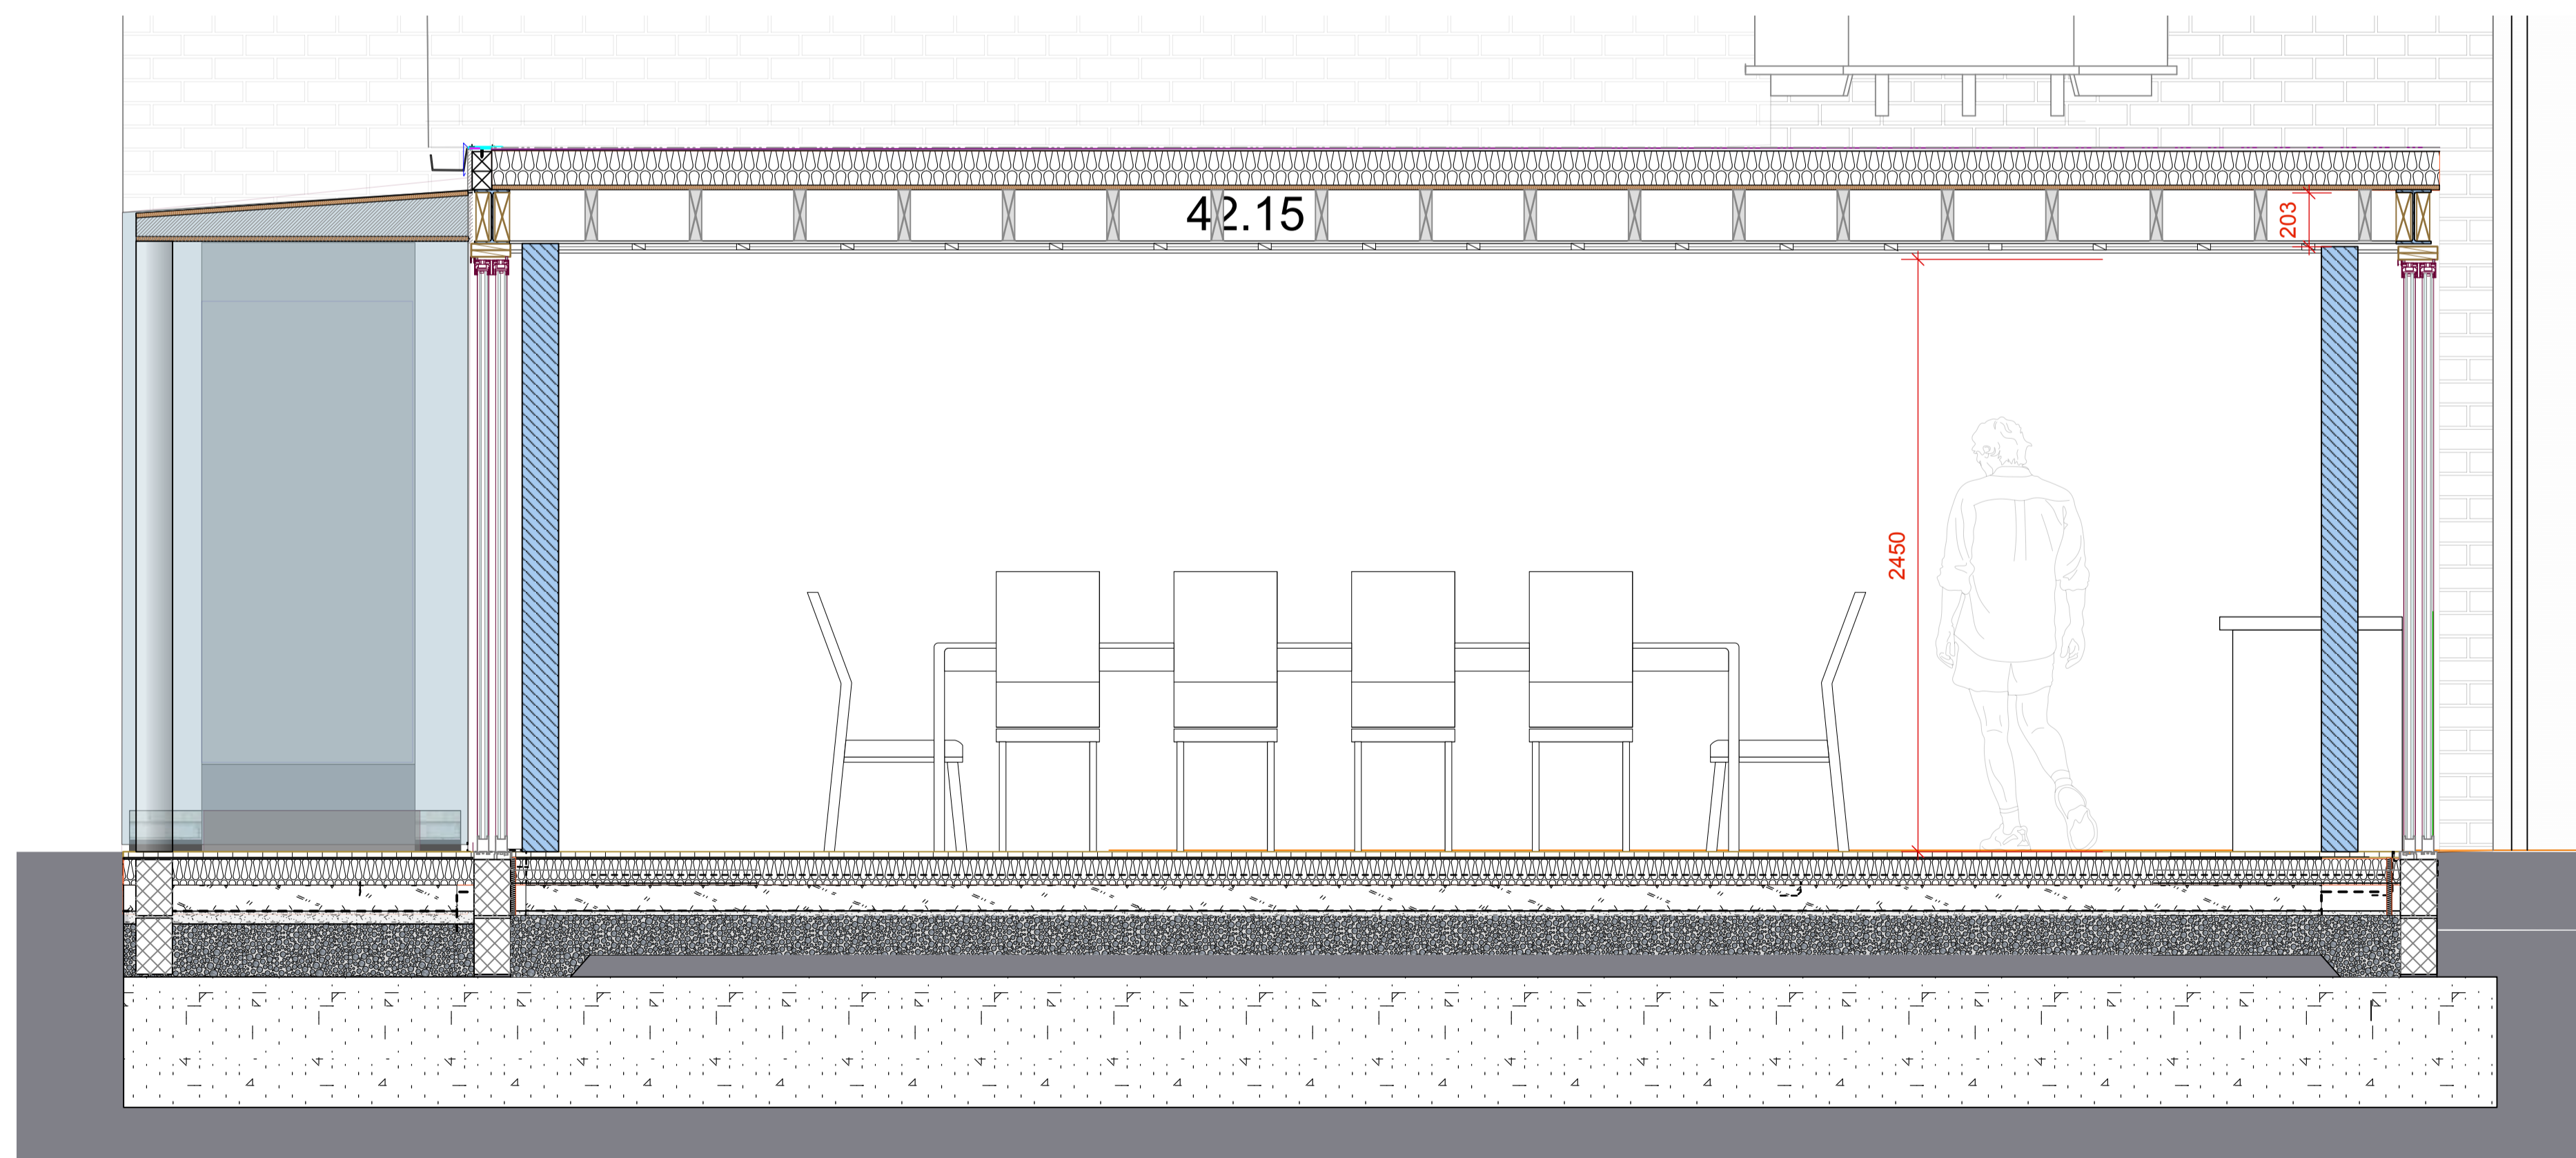

1 Section B-B  
Scale: 1:20

Rev	Date	Revision	Initials	Drawn By
A	XXXXXX	XXX		



Inkpen Downie Architecture & Design Ltd  
2 Balkerne House • Balkerne Passage • Colchester • CO1 1PA  
Tel 01206 577 244 • Fax 01206 563 377  
arch@inkpendownie.co.uk • www.inkpendownie.co.uk

Drawing Status

**DISCHARGE OF CONDITIONS**

Project

St Martins, Gaston Street

Alterations and Extension

Client

Mr & Mrs Kitching

Cad File	Scale	Drawn By / Date	Checked By / Date
2038-IDA	1:5/10@A1	JC/12/22	JC/12/22

Title

Proposed

Roof Details

Drawing No.

Rev No.

2038-IDA-XX-ZZ-DR-A-0116- SO-P01

Copyright reserved by Inkpen Downie Architecture & Design. This drawing shall not be reproduced or used without prior permission of the partnership.