


Location Plan

Site Address: Wyld Court Mill, Wyld Court, Road From Wych Court Past Sewage Works, Hawkchurch, EX13 5TZ

Date Produced: 08-Apr-2024

Scale: 1:1250 @A3

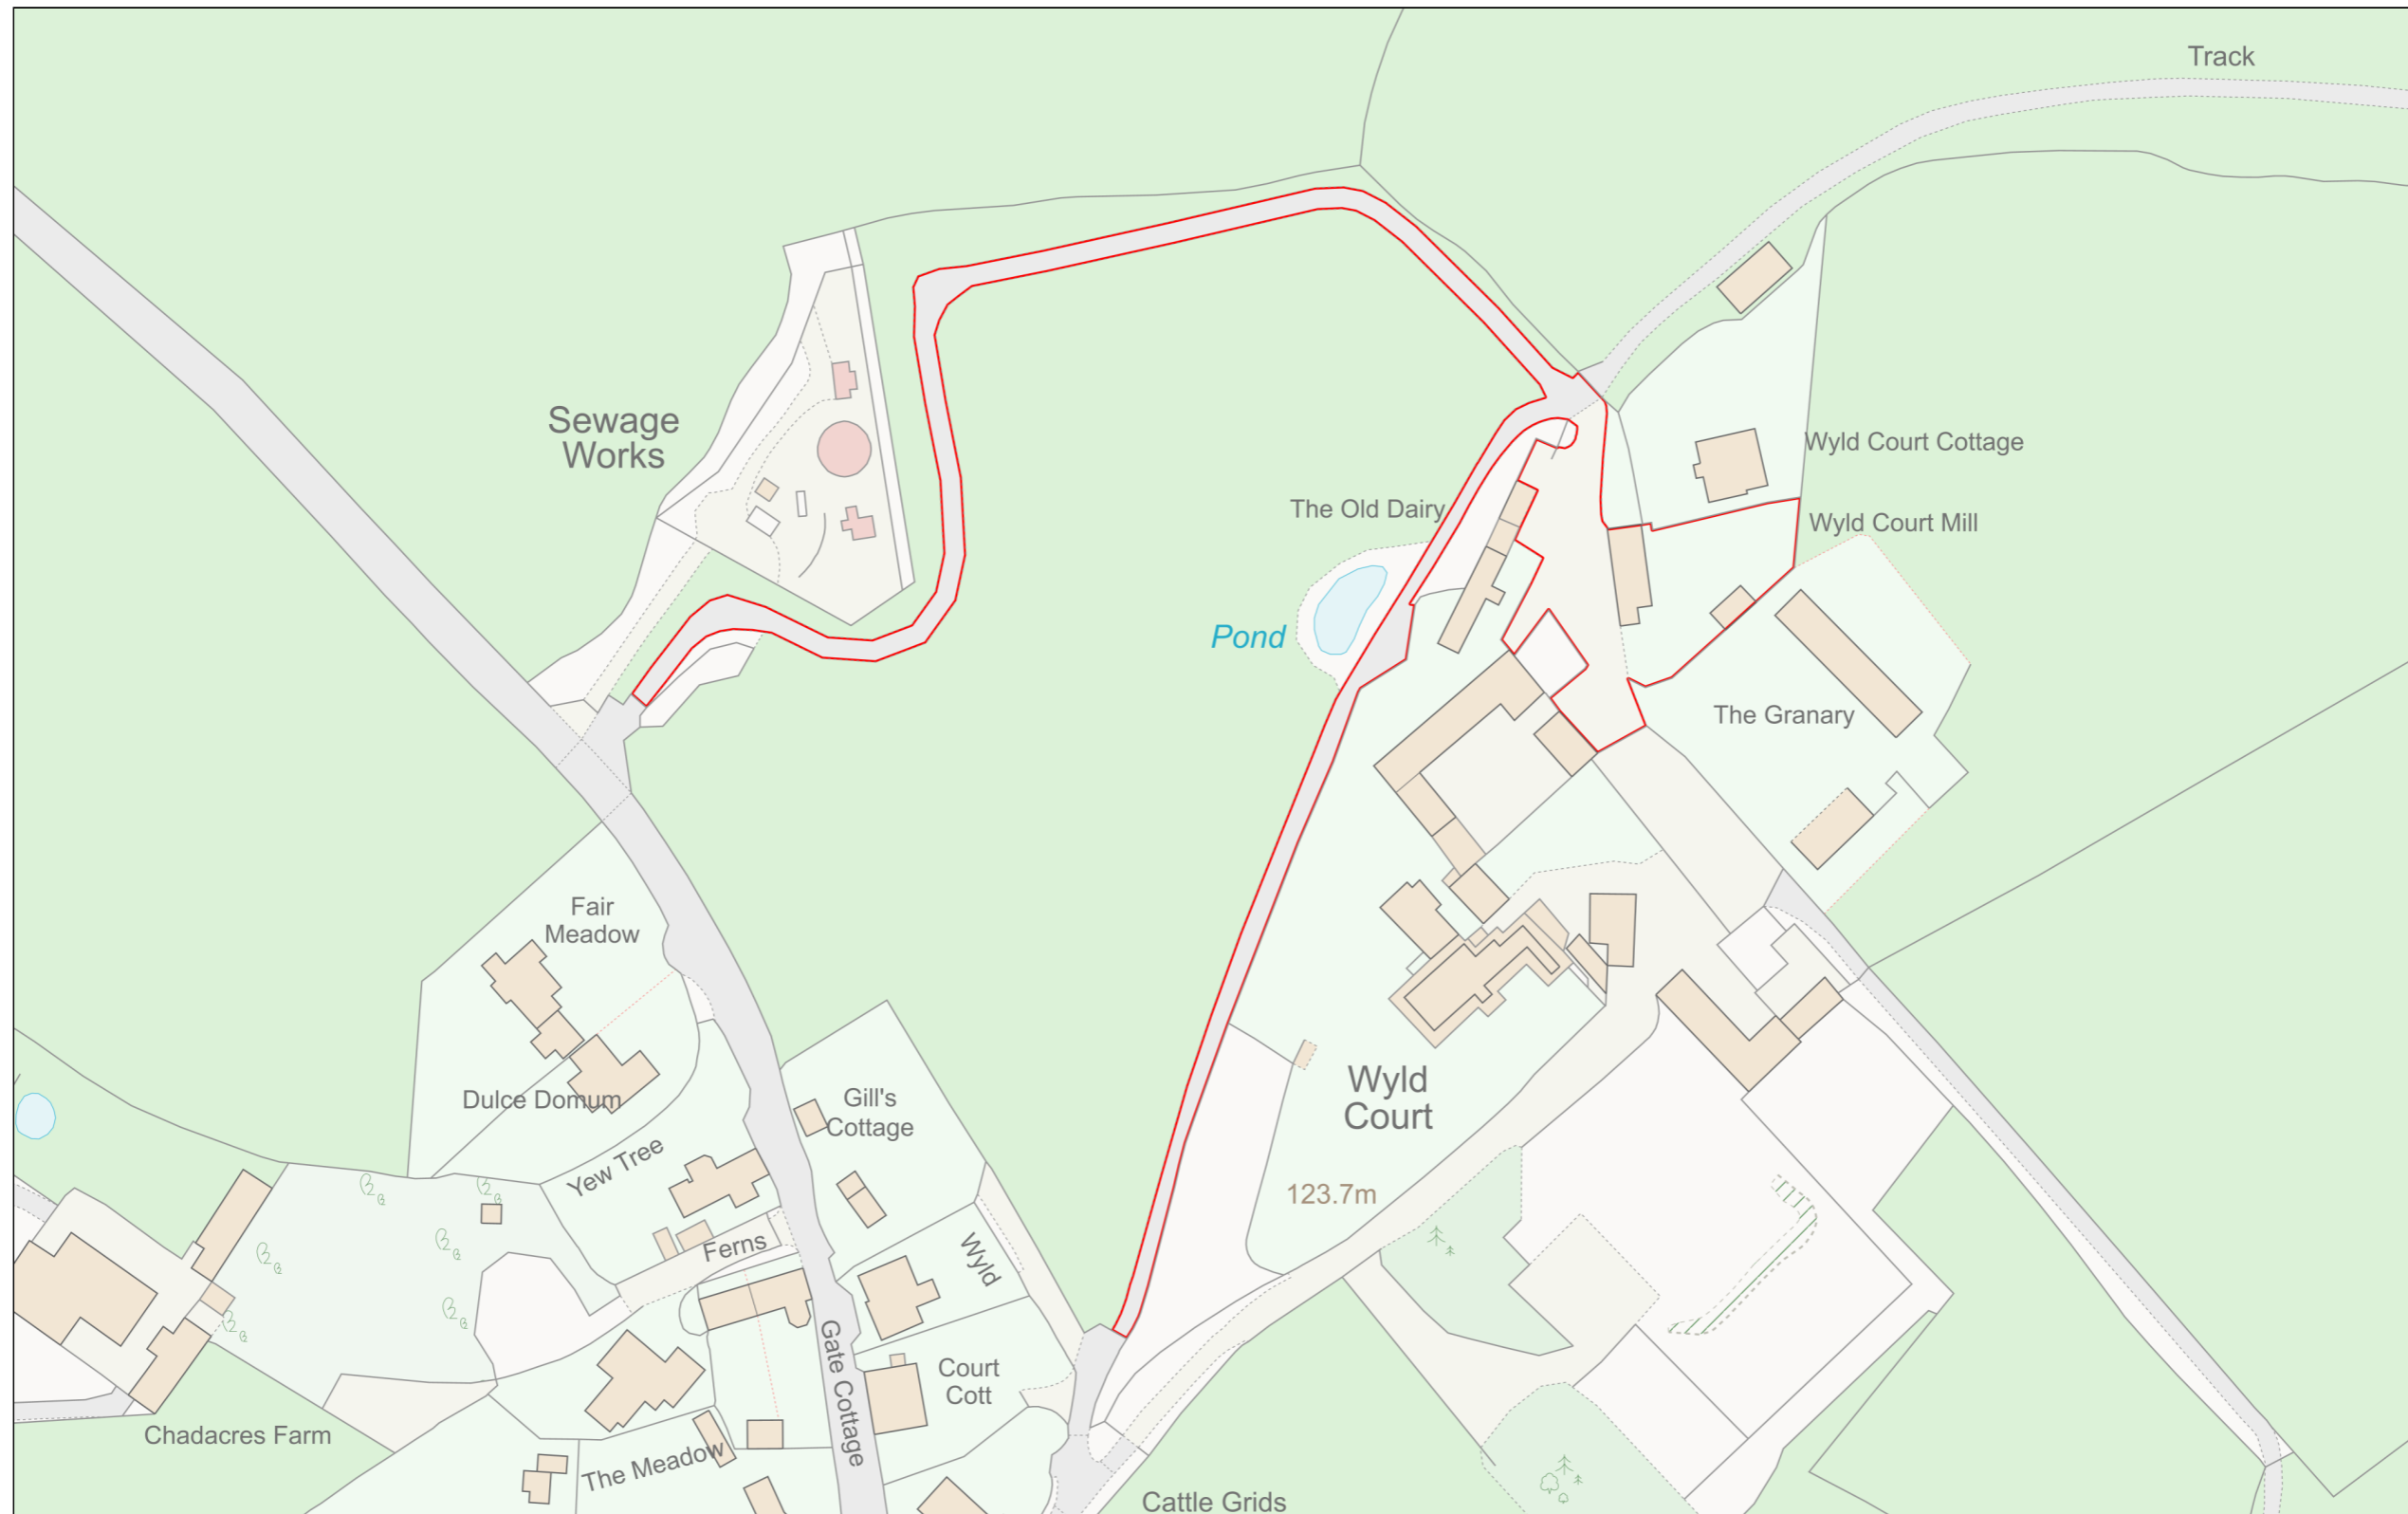

Planning Portal Reference: PP-12930383v2

