
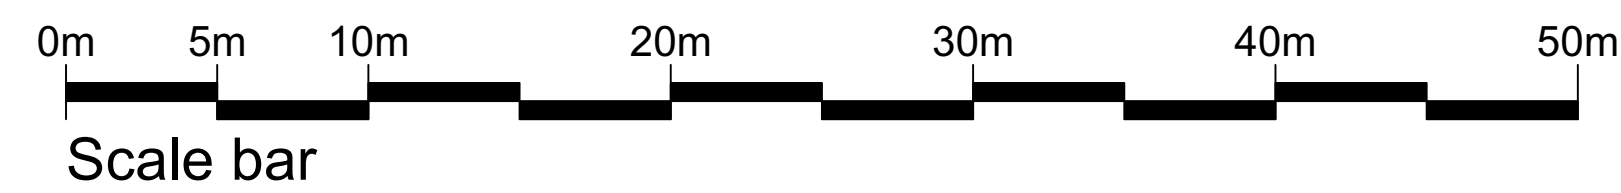


LOCATION PLAN  
Scale: 1:1250 @ A3

BLOCK PLAN  
Scale: 1:500 @ A3

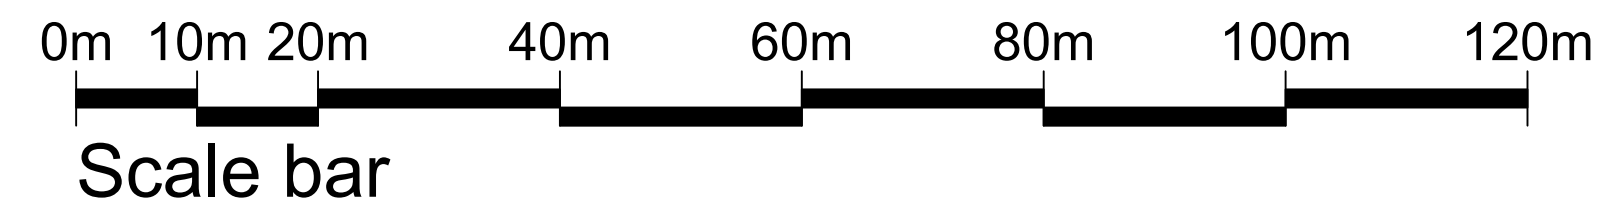

REV	DESCRIPTION	DATE	INT	CHKD
STATUS	FOR INFORMATION			

Client  
**Mr. A Basir**

Project  
**4 Callander Road, Catford  
London SE6 2QD**

Title  
**Existing Location & Block Plan**

Scale	Date	Drawn	Checked
As Noted	25/02/2024	N/A	N/A
Project No.	Drawing No.	Revision	
2024-025	001	~	