
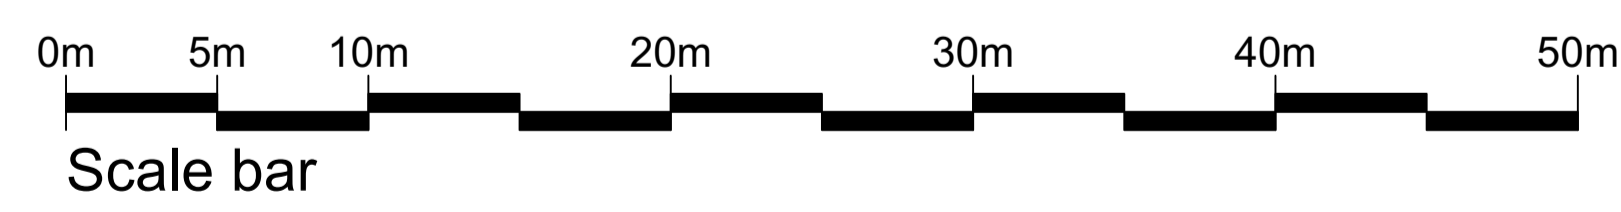


Hatched area indicates area of proposed extension.
Dotted lines indicates where garage and conservatory to be demolished.

LOCATION PLAN
Scale: 1:1250 @ A3

BLOCK PLAN
Scale: 1:500 @ A3

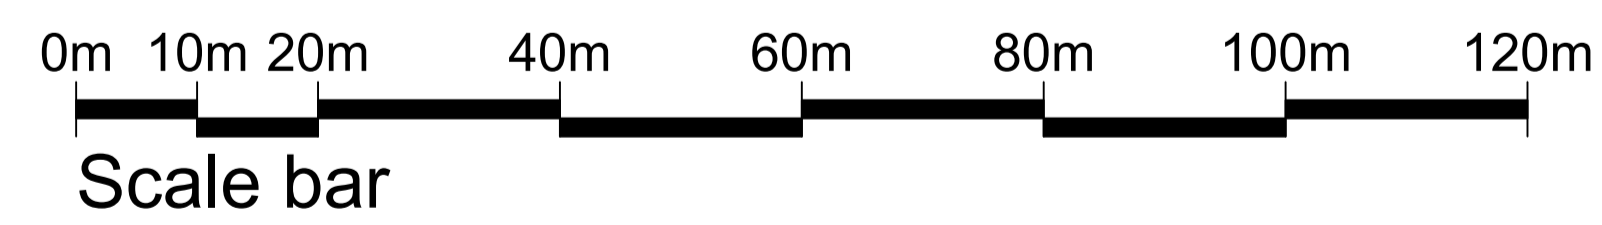

REV	DESCRIPTION	DATE	INT	CHKD
STATUS	FOR INFORMATION			

Client
Mr. A Basir

Project
**4 Callander Road, Catford
London SE6 2QD**

Title
Proposed Location & Block Plan

Scale	Date	Drawn	Checked
As Noted	25/02/2024	N/A	N/A
Project No.	Drawing No.	Revision	
2024-025	008	~	