
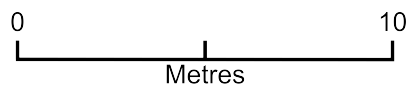


4237466-3 block plan

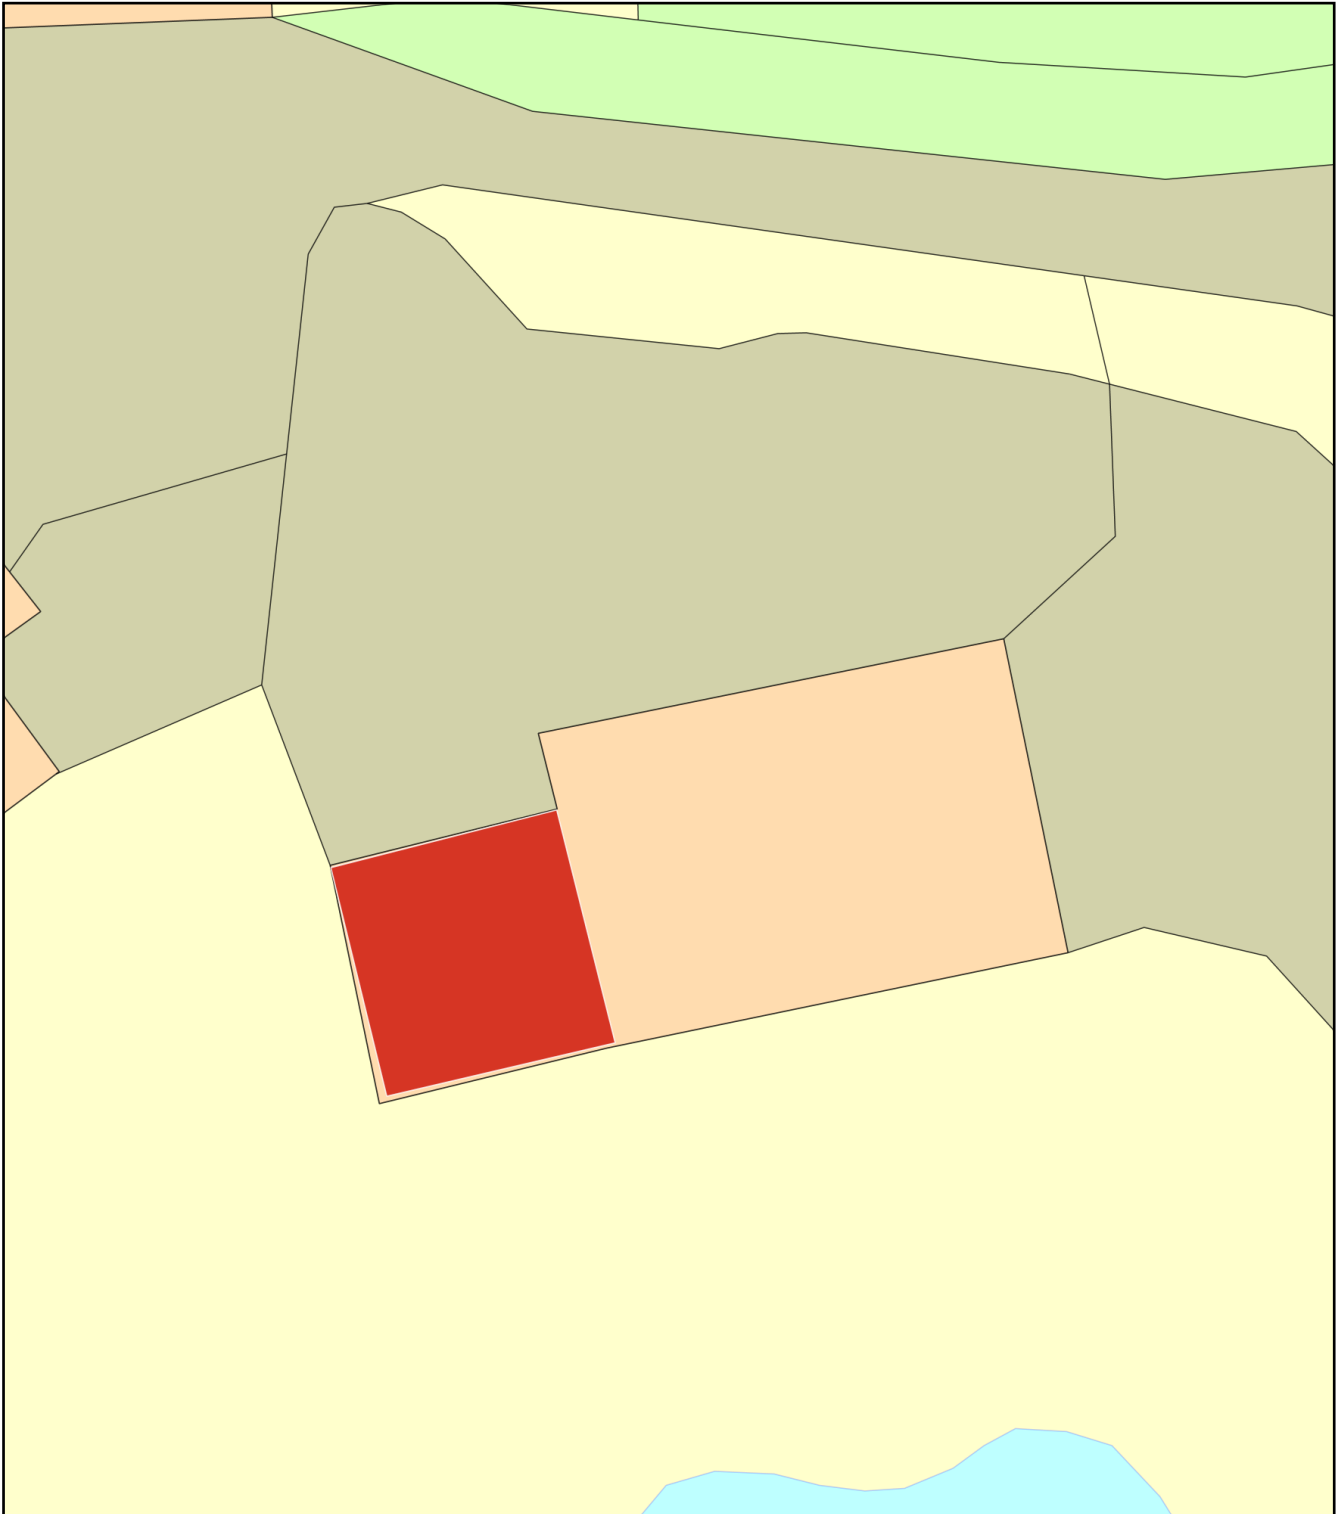

Plan Produced for: holbrook farm
Date Produced: 08 Apr 2024
Plan Reference Number: TQRQM24099125026252
Scale: 1:200 @ A4