


DRAWING 2

SHOPLANDS - NEW BUILDINGS - PROPOSED GARDEN WALL

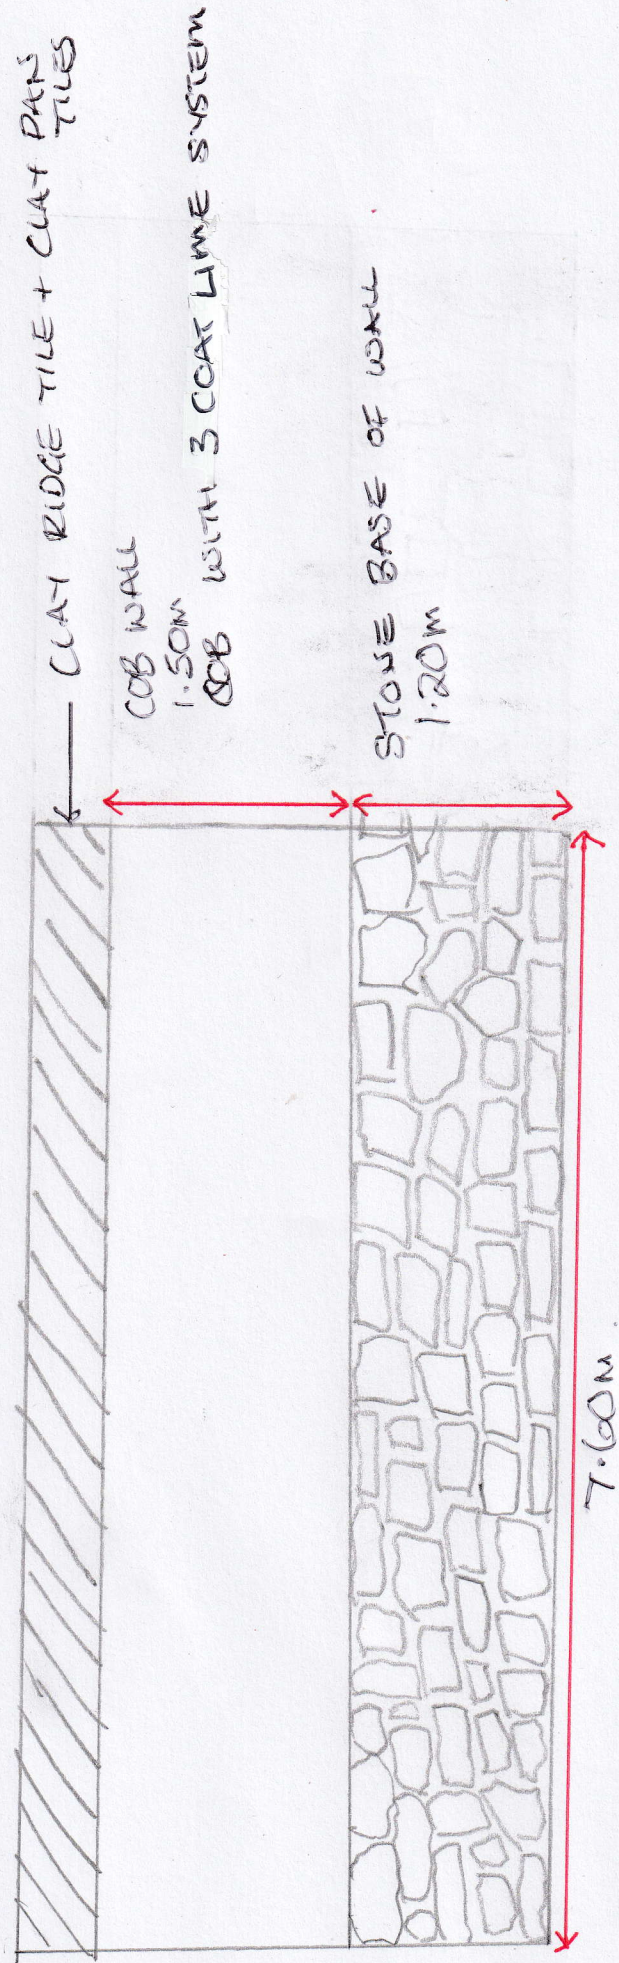

SCALE 2CM : 1M