


PROPOSAL SUBJECT TO:
SITE SURVEY;
STATUTORY APPROVALS;
DESIGN DEVELOPMENT.

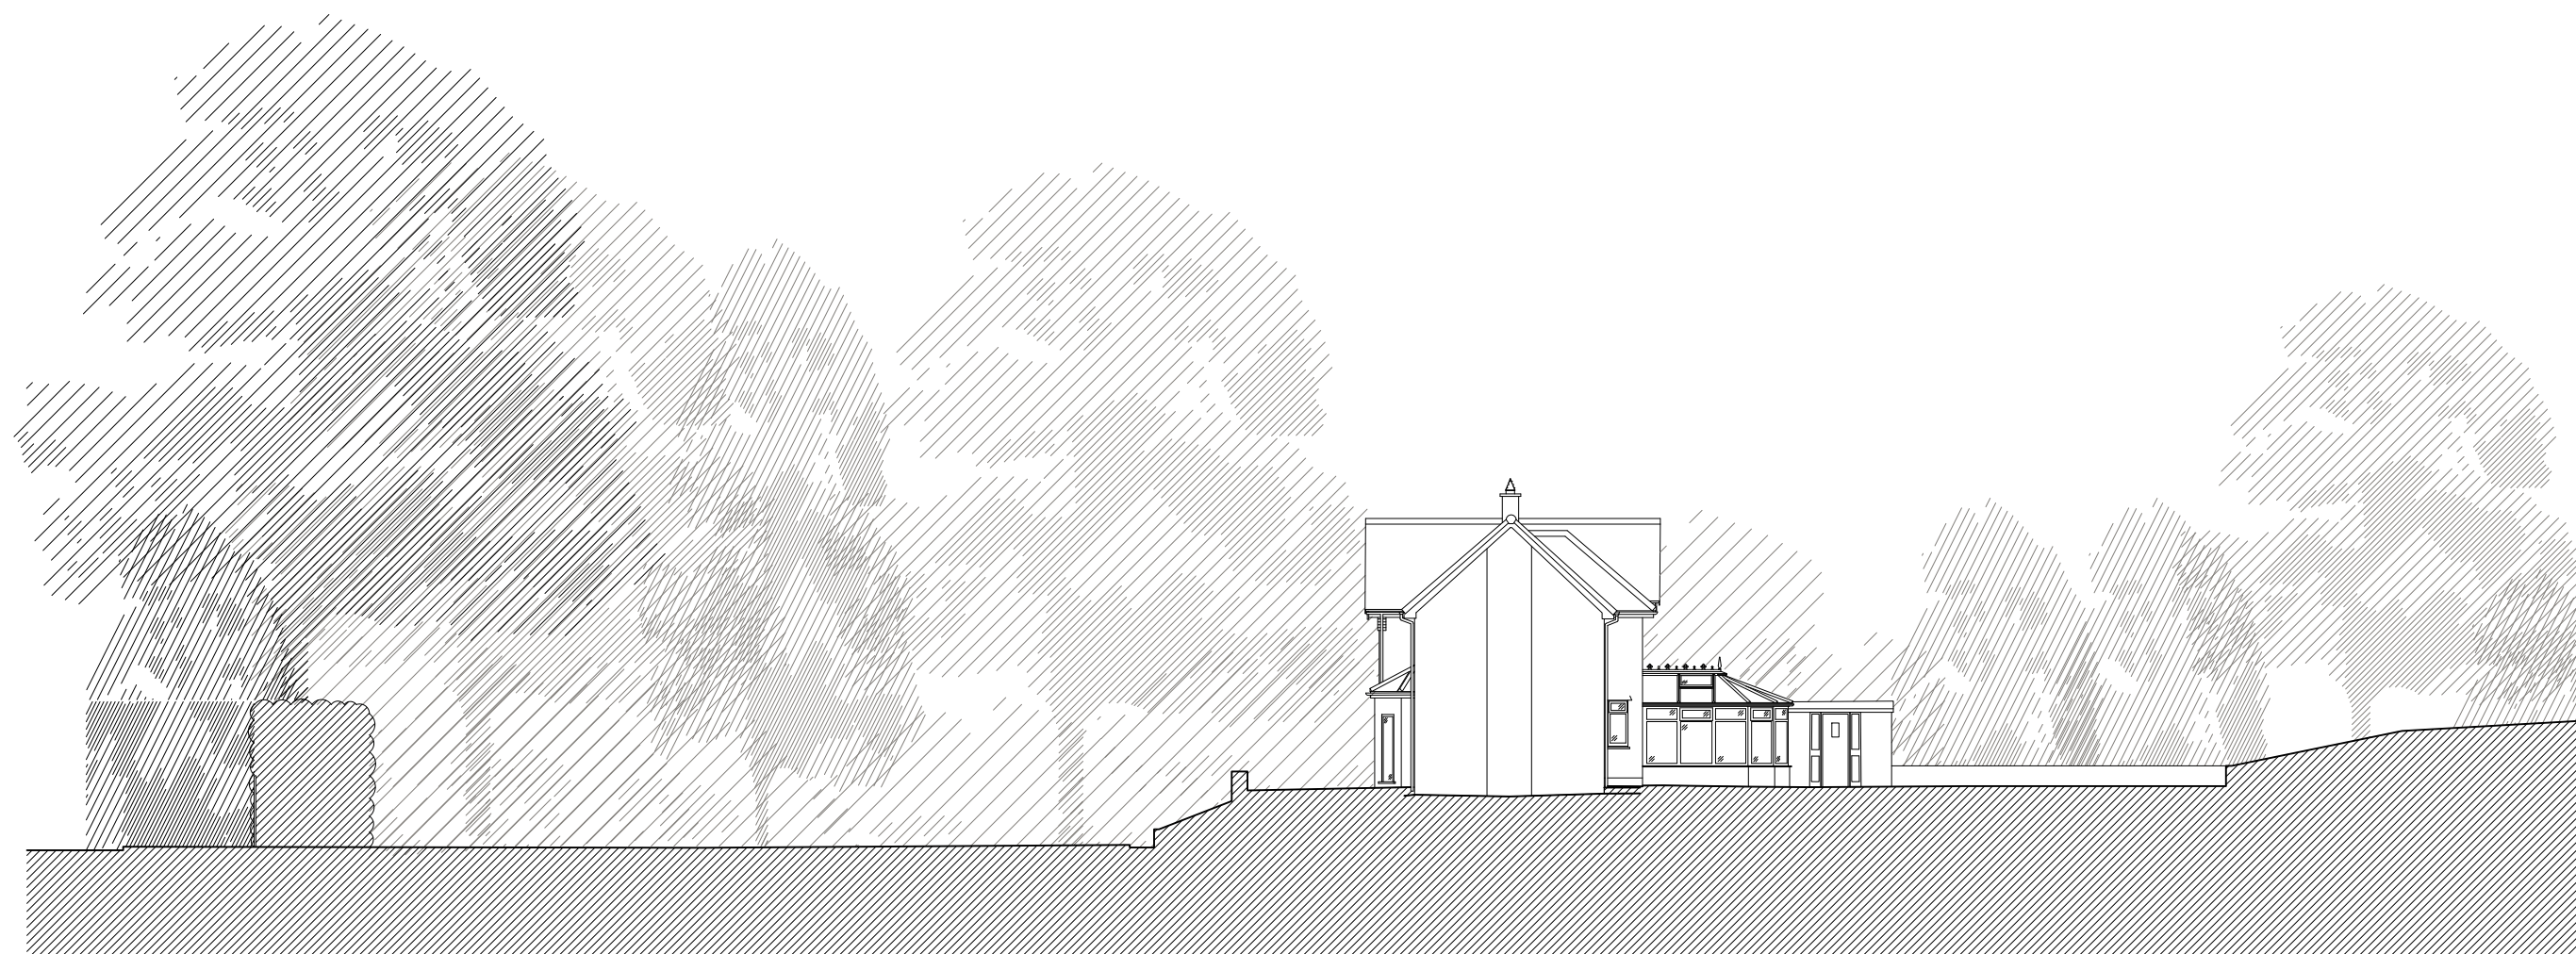

SITE SECTION- EXISTING

PLANNING

Project Title
Clevedon Road
Flax Bourton
Drawing Title
Existing Site Section

Date
March 2024
Drawn
AB
Checked
PW
Scale
1:200@A3

0 4m
0 10 20mm

Date Description Drawn Checked Rev

**ANGUS MEEK
ARCHITECTS**

Cedar Yard, 290A Gloucester Road, Bristol, BS7 8PD
T 0117 942 82 86 E architecture@angusmeek.co.uk

Project No. Drawing No. Rev.
2809 E400 /

Not to be reproduced in part or whole, without consent. Any discrepancies to be reported to the architect. Contractors to verify all dimensions and sizes on site.