


**DRAWING NOTES**


**COPYRIGHT ©**  
This drawing and the details herein are the copyright of MBH Design Studio Ltd. and must not be reproduced, altered or passed to any third party without prior written consent.

This drawing has been produced for the project listed below, is submitted in support of this application to the Local Planning Authority and is not intended for use by any other person or for any other purpose.


Every effort has been made to ensure the accuracy of these drawings, however MBH Design Studio Ltd. accept no responsibility for any discrepancies arising from the reuse of survey information and preliminary drawings commissioned by the Applicant from others.

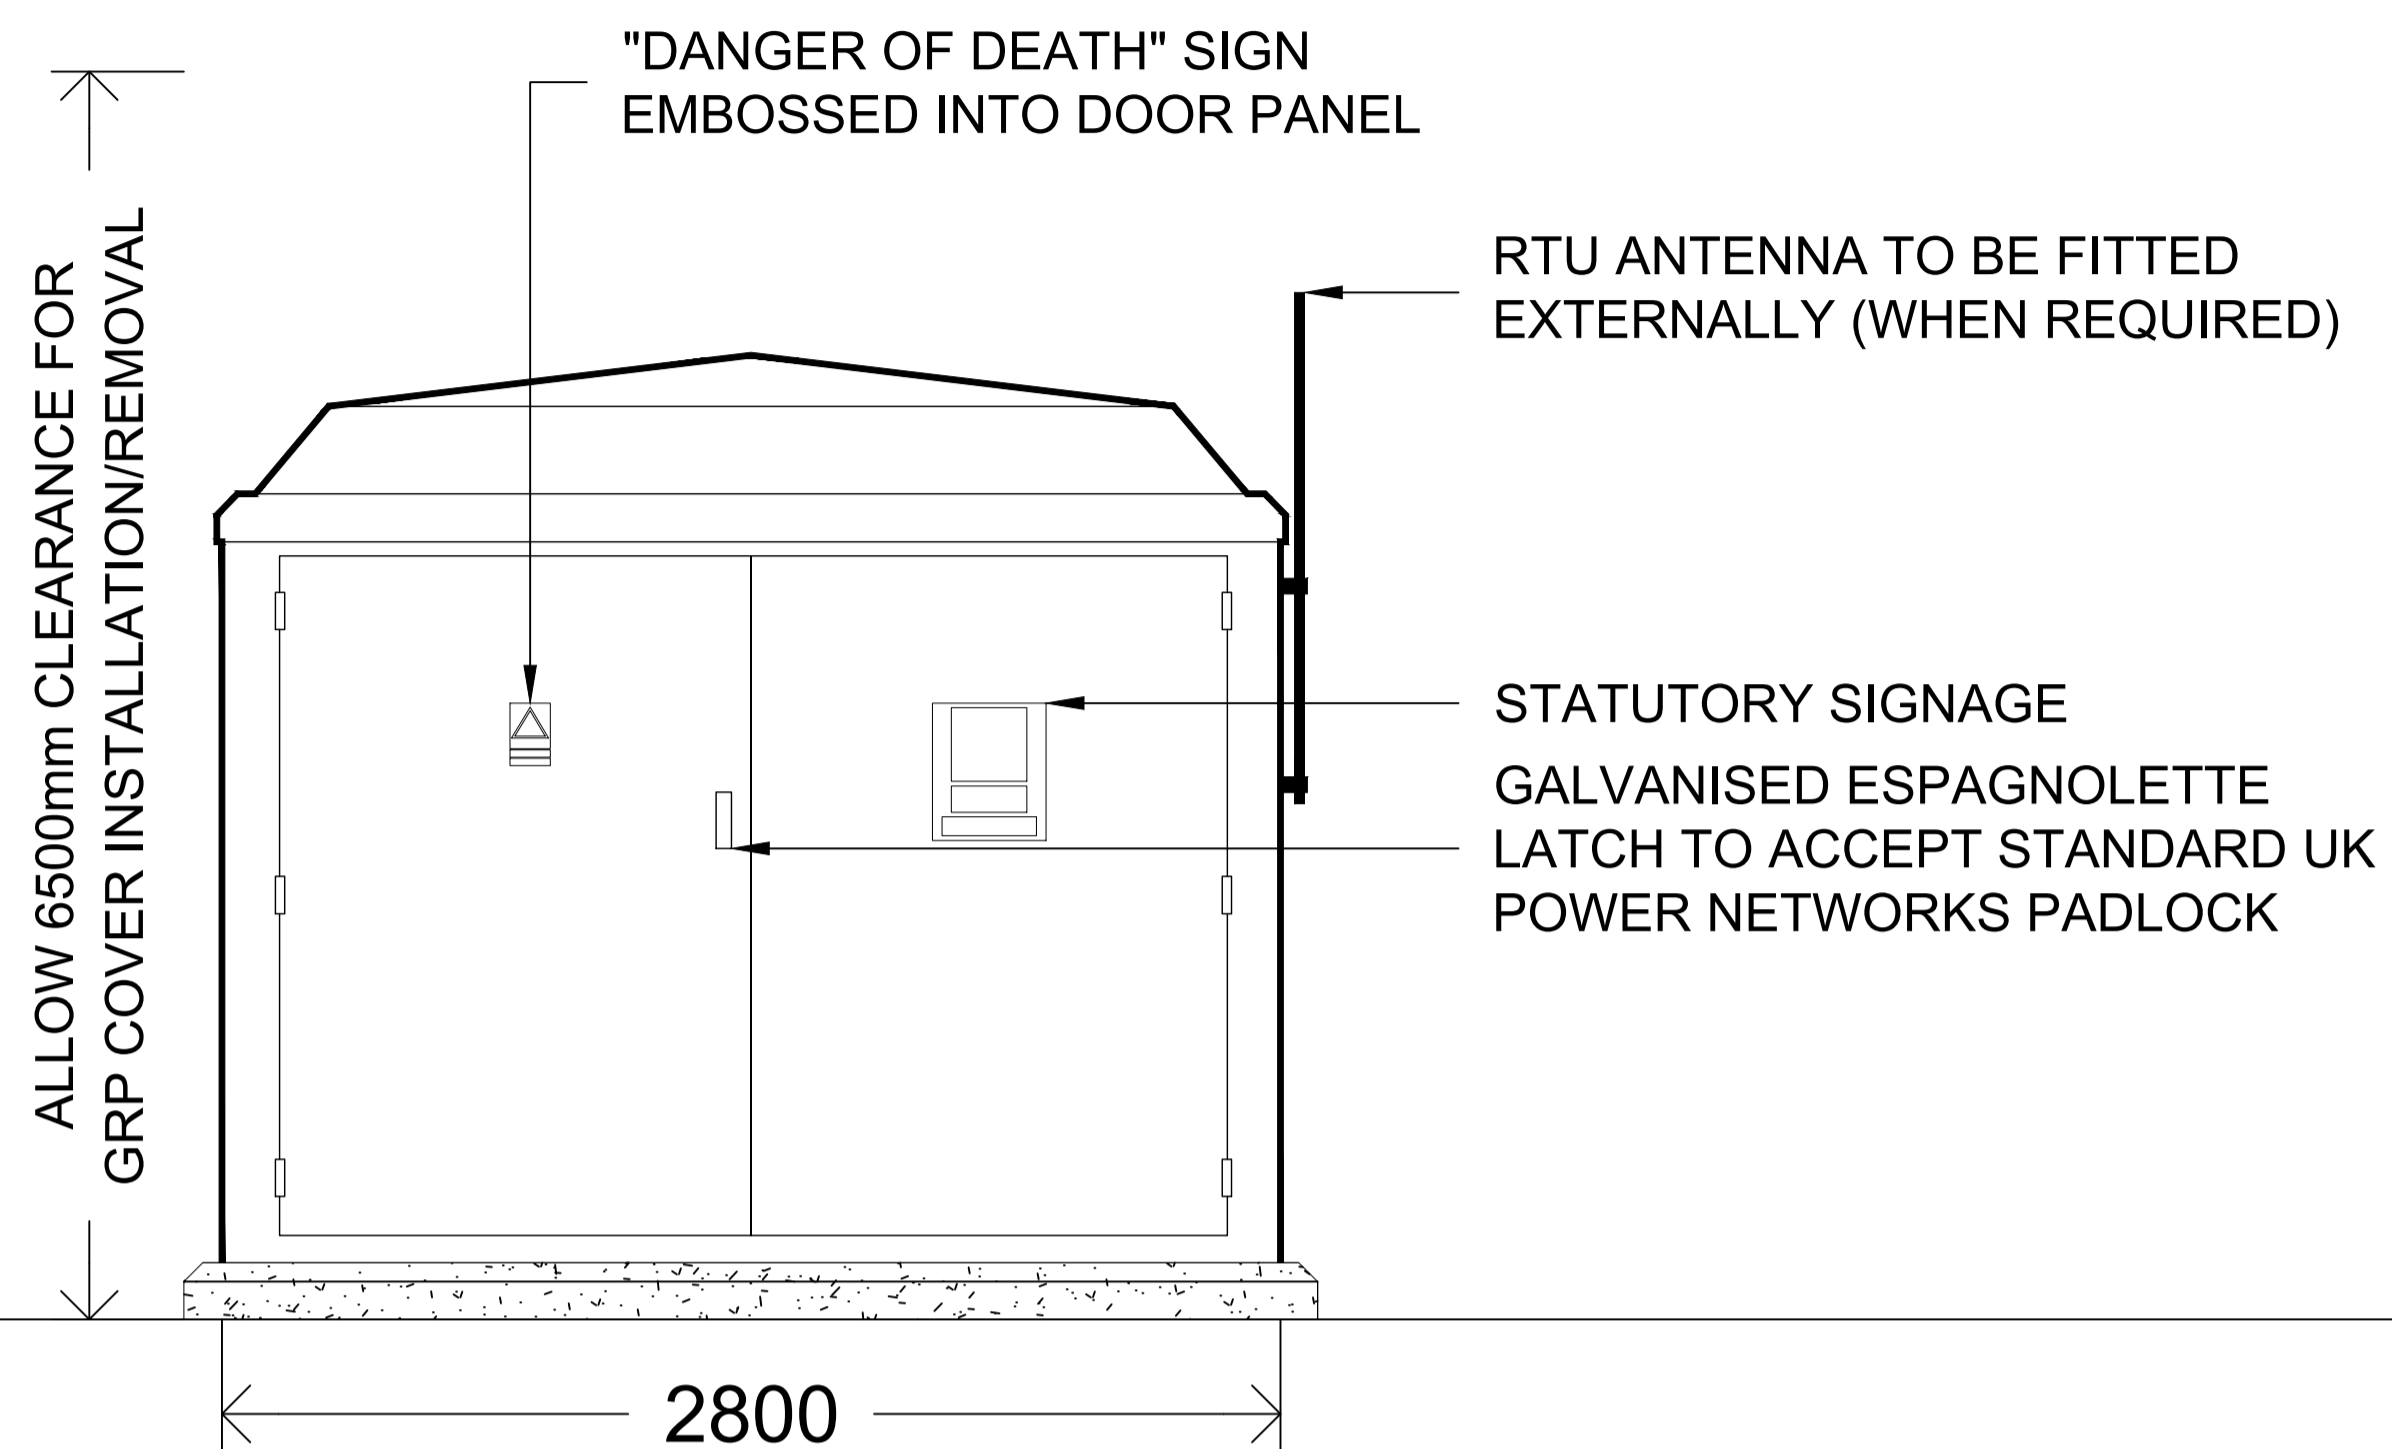


GRP SUBSTATION  
ELEVATION A - **NORTH**  
SCALE - 1:20

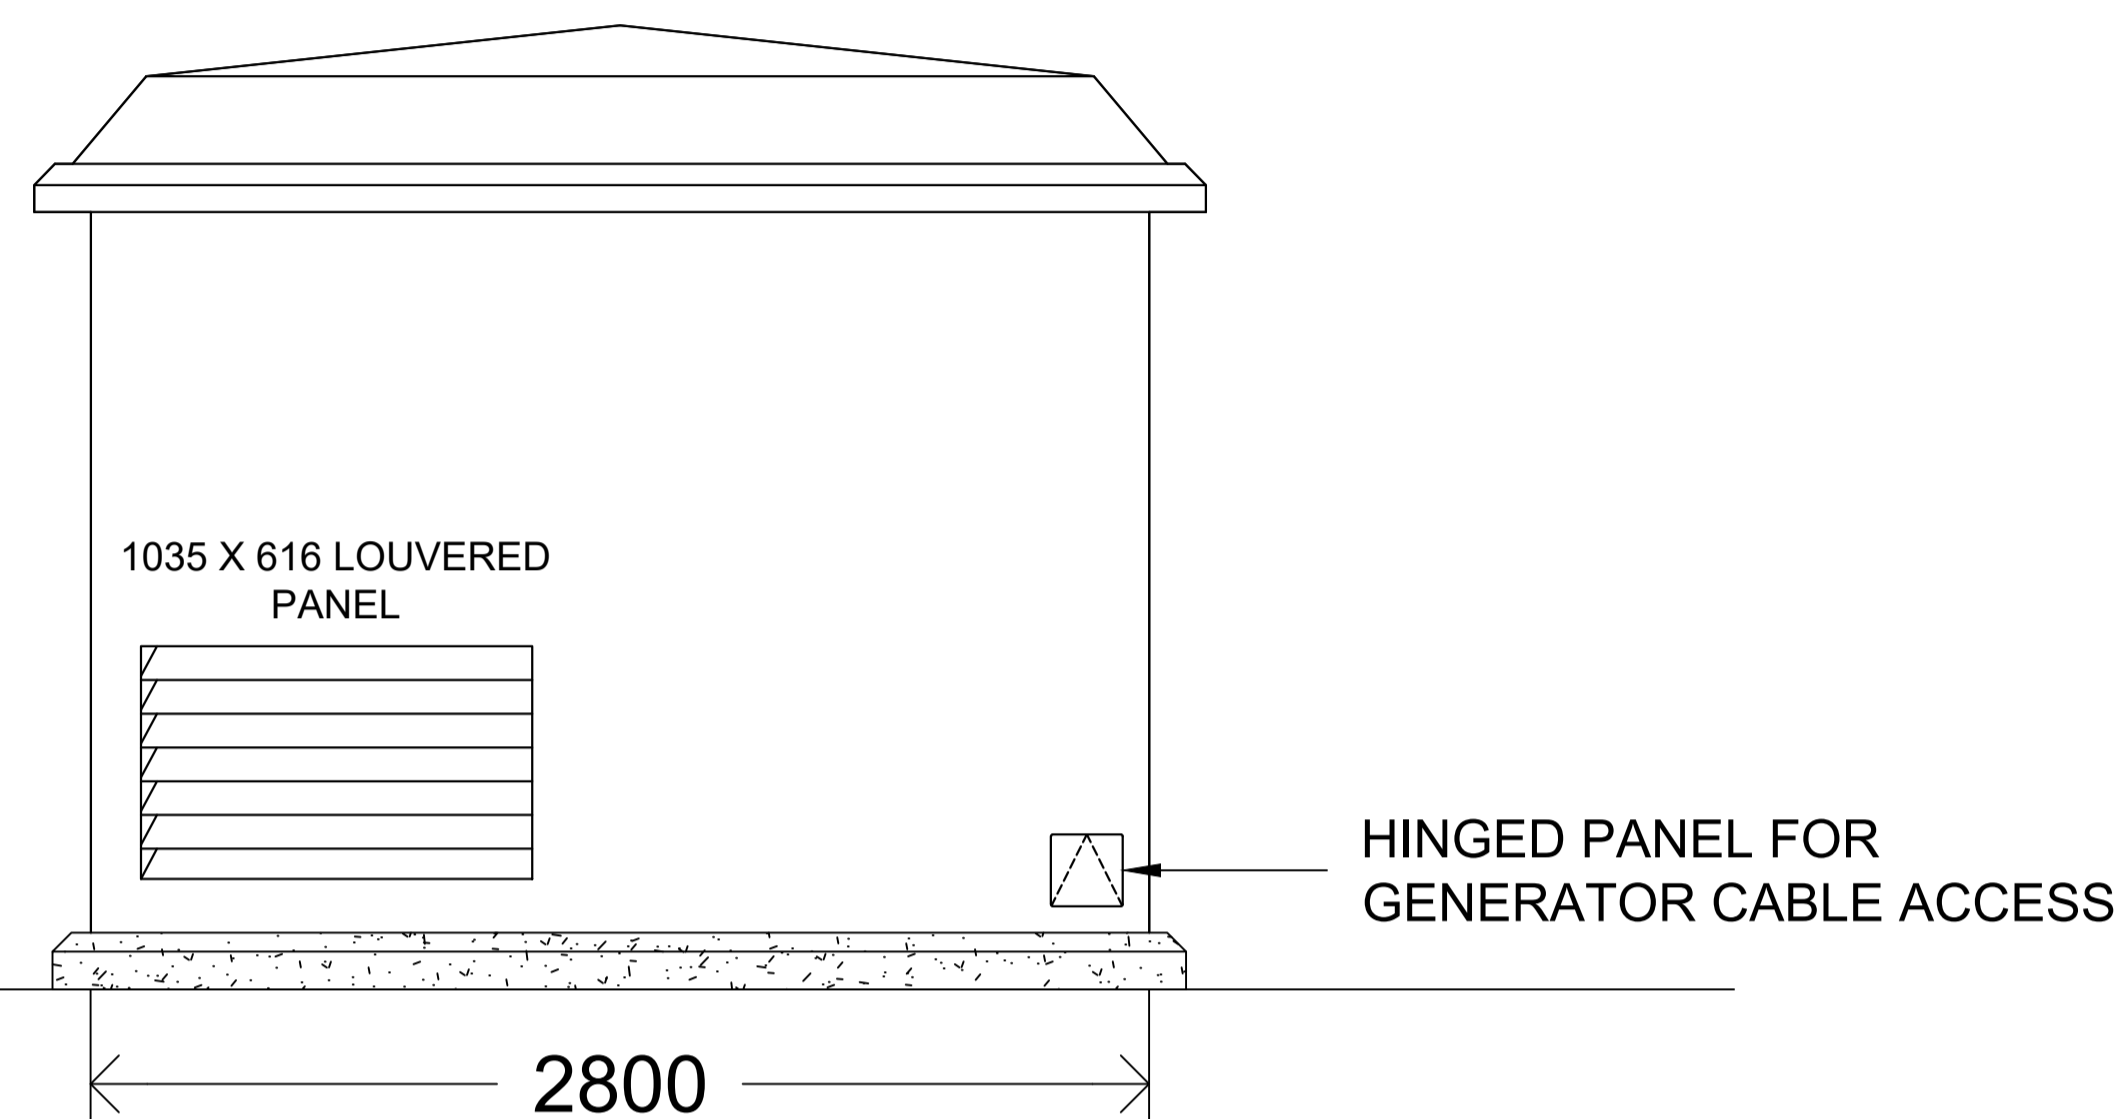


GRP SUBSTATION  
ELEVATION B - **EAST**  
SCALE - 1:20

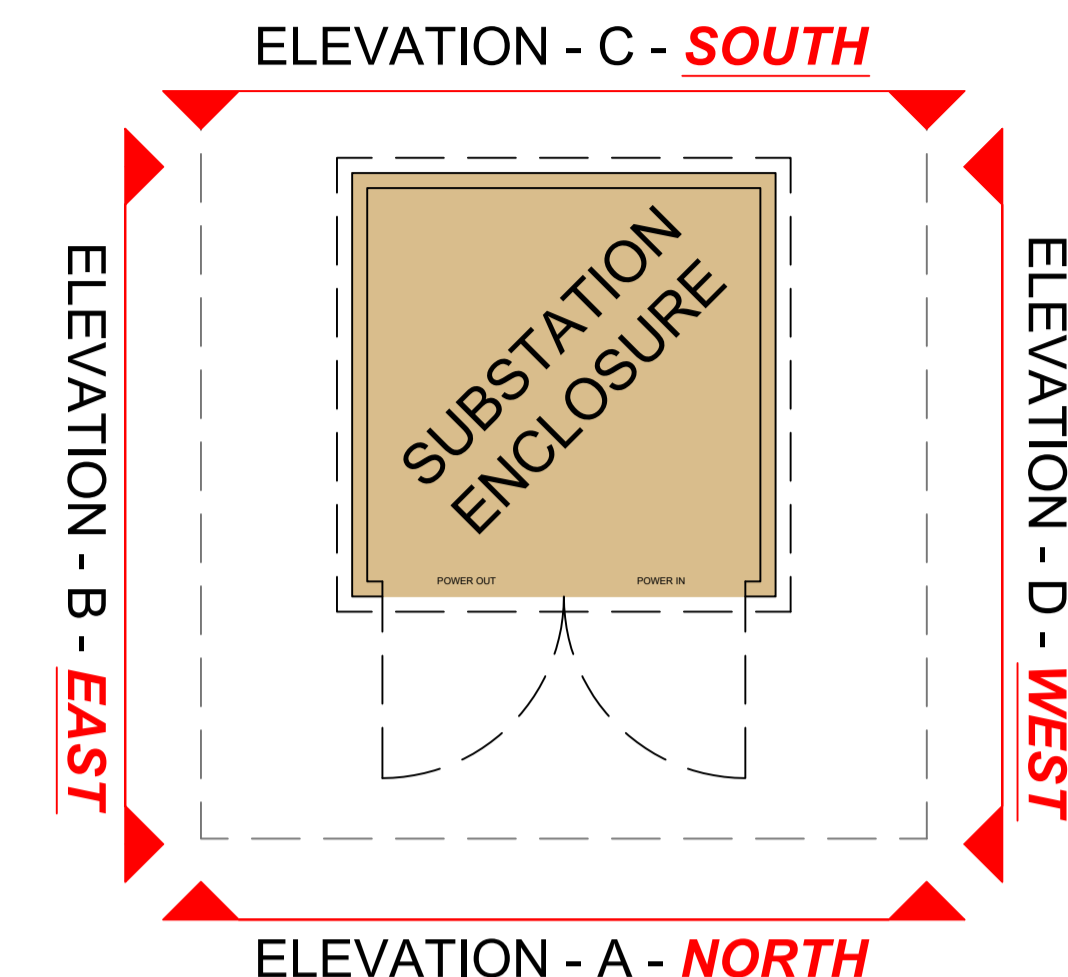


GRP SUBSTATION  
SCALE - 1:50

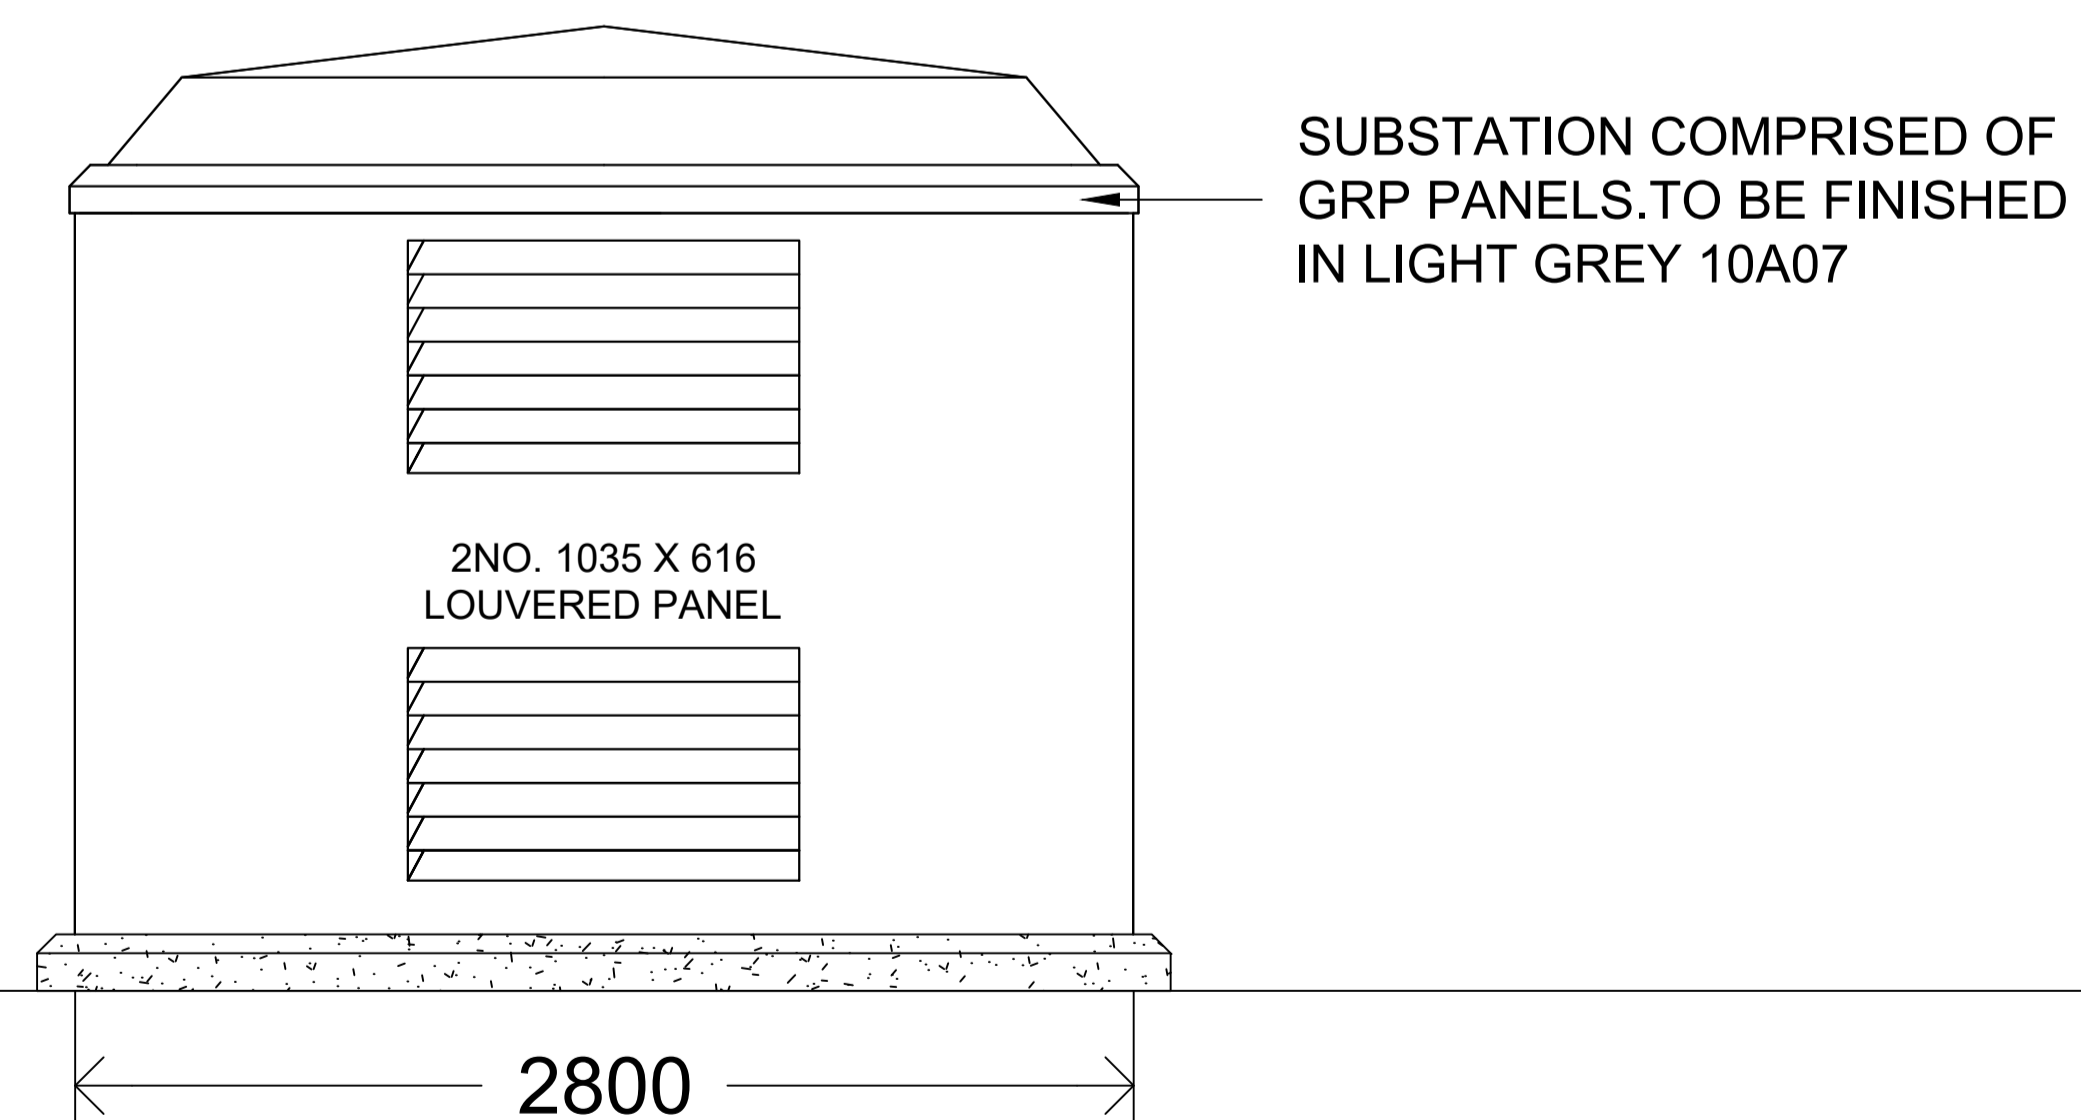

GRP SUBSTATION  
ELEVATION C - **SOUTH**  
SCALE - 1:20

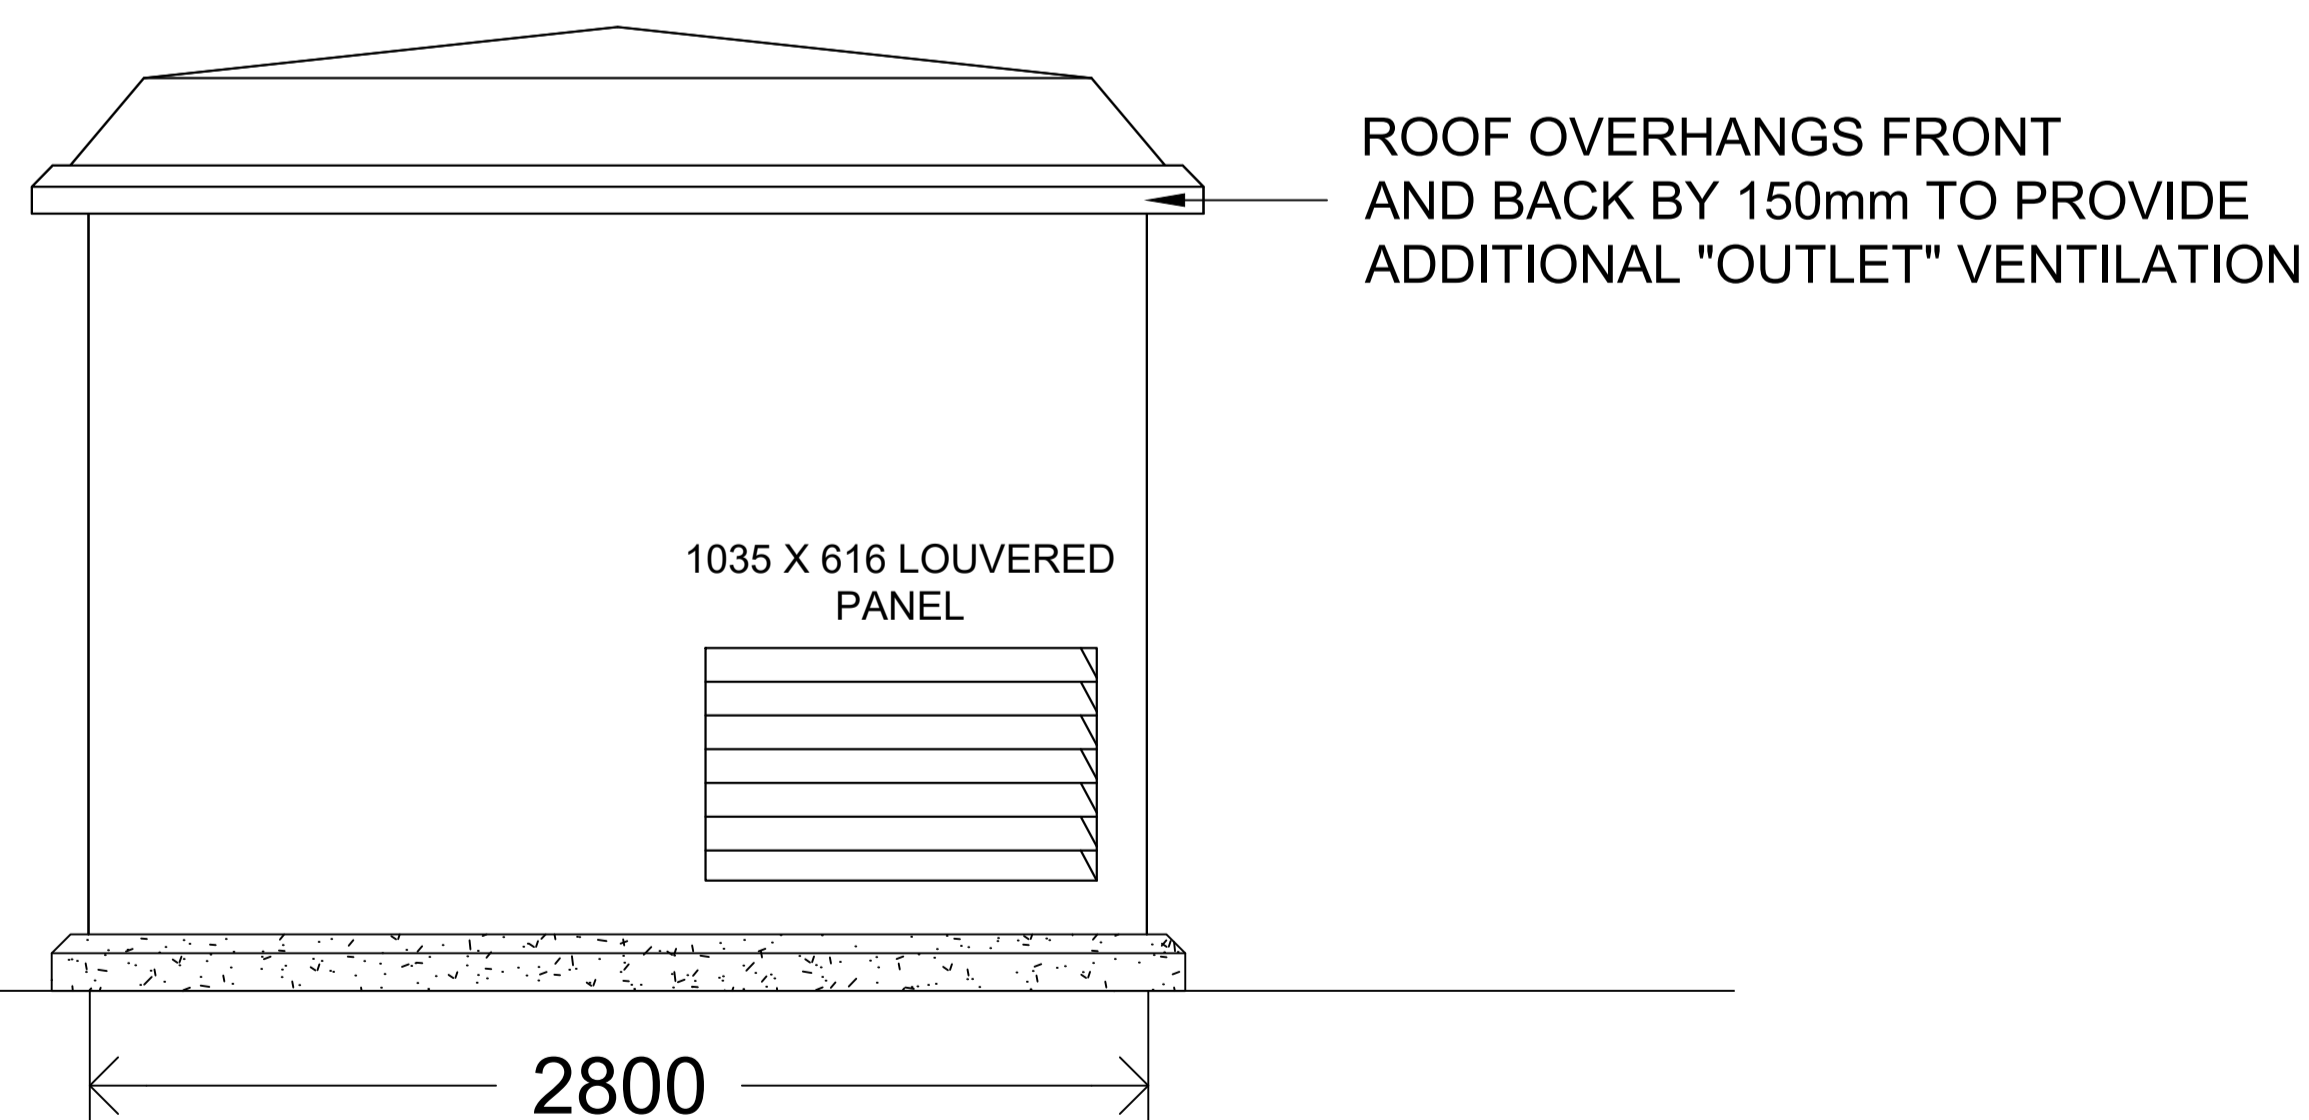

GRP SUBSTATION  
ELEVATION D - **WEST**  
SCALE - 1:20

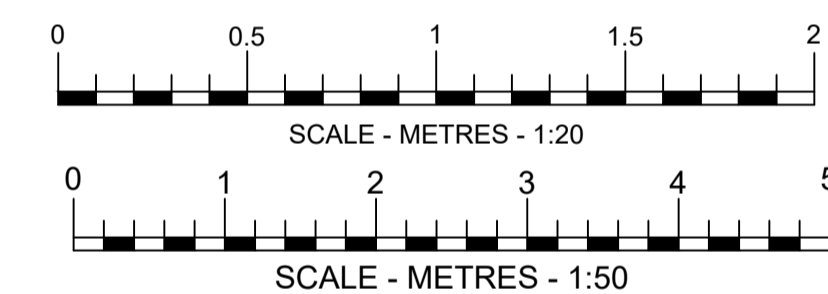

REV	DATE	DESCRIPTION	DRAWN/CHECKED
REVISION NOTES			

**PLANNING**



MBH Design Studio Ltd.  
Rosemount House, Rosemount Avenue, West Byfleet, Surrey, KT14 6LB  
www.mbhstd.com t: 01932 352 727 f: 01932 351 545



PROJECT  
FS2305 - PALMERS GREEN  
MORRISONS SUPERMARKET AND CAR PARK,  
ALDERMANS HILL,  
LONDON  
N13 4YD

DRAWING TITLE  
SUBSTATION ENCLOSURE DETAILS

DRAWN BY	DATE	SCALE	PAPER SIZE
WG	05.03.2024	1:20/1:50	A1
CHECKED BY	DRAWING NUMBER	REV.	
RRB	14313-2503-23	-	