
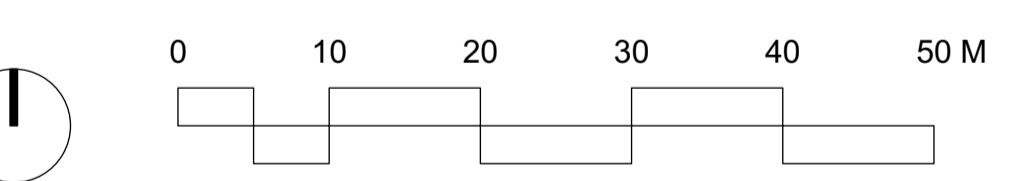


6 **Proposed Site Location Plan**  
Scale: 1:1250

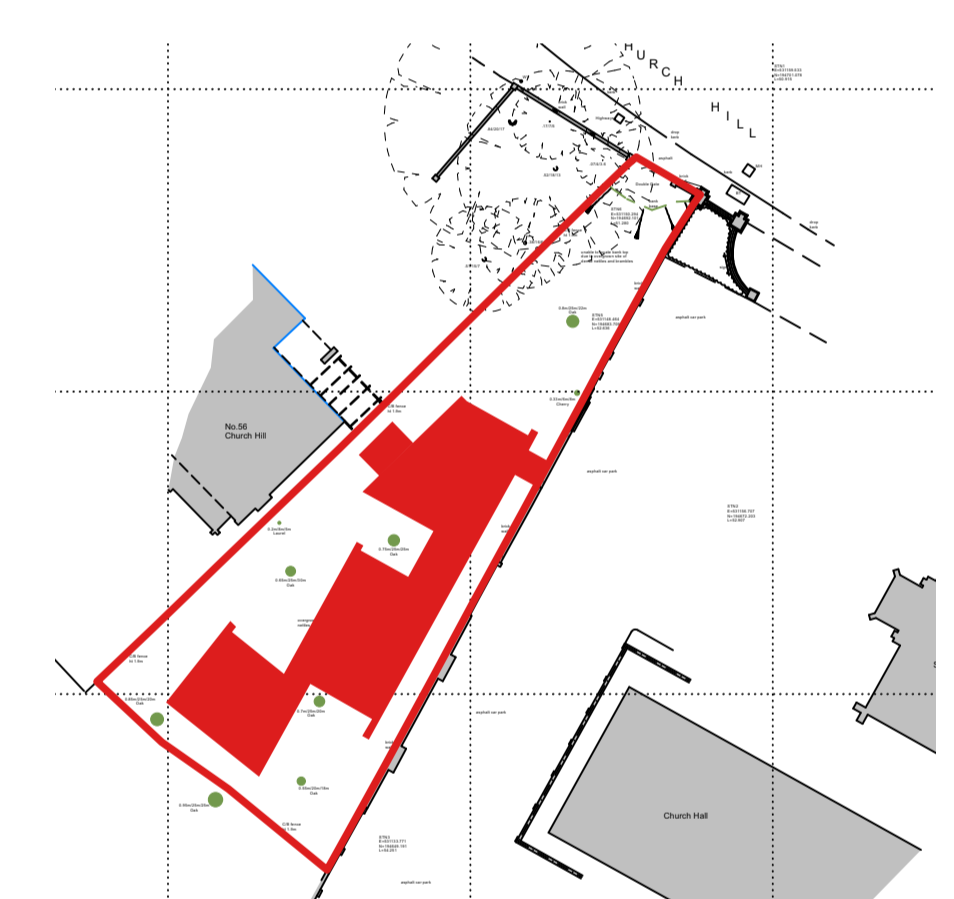

5 **Proposed Block Plan**  
Scale: 1:500

PROJECT  
56a Church Hill  
CLIENT  
Gradica Building Contractors  
DRAWING TITLE  
Proposed Site Location Plan  
Proposed Block Plan

Drawing Number	22002-001
Scale	Varies @A1
Date Created	21.06.22
Revision	P1
Revision Date	13.03.24
Drawn By	DF
Checked By	DF

Do not scale from drawing, all dimensions to be checked on site. Report omissions and discrepancies to the architect immediately