

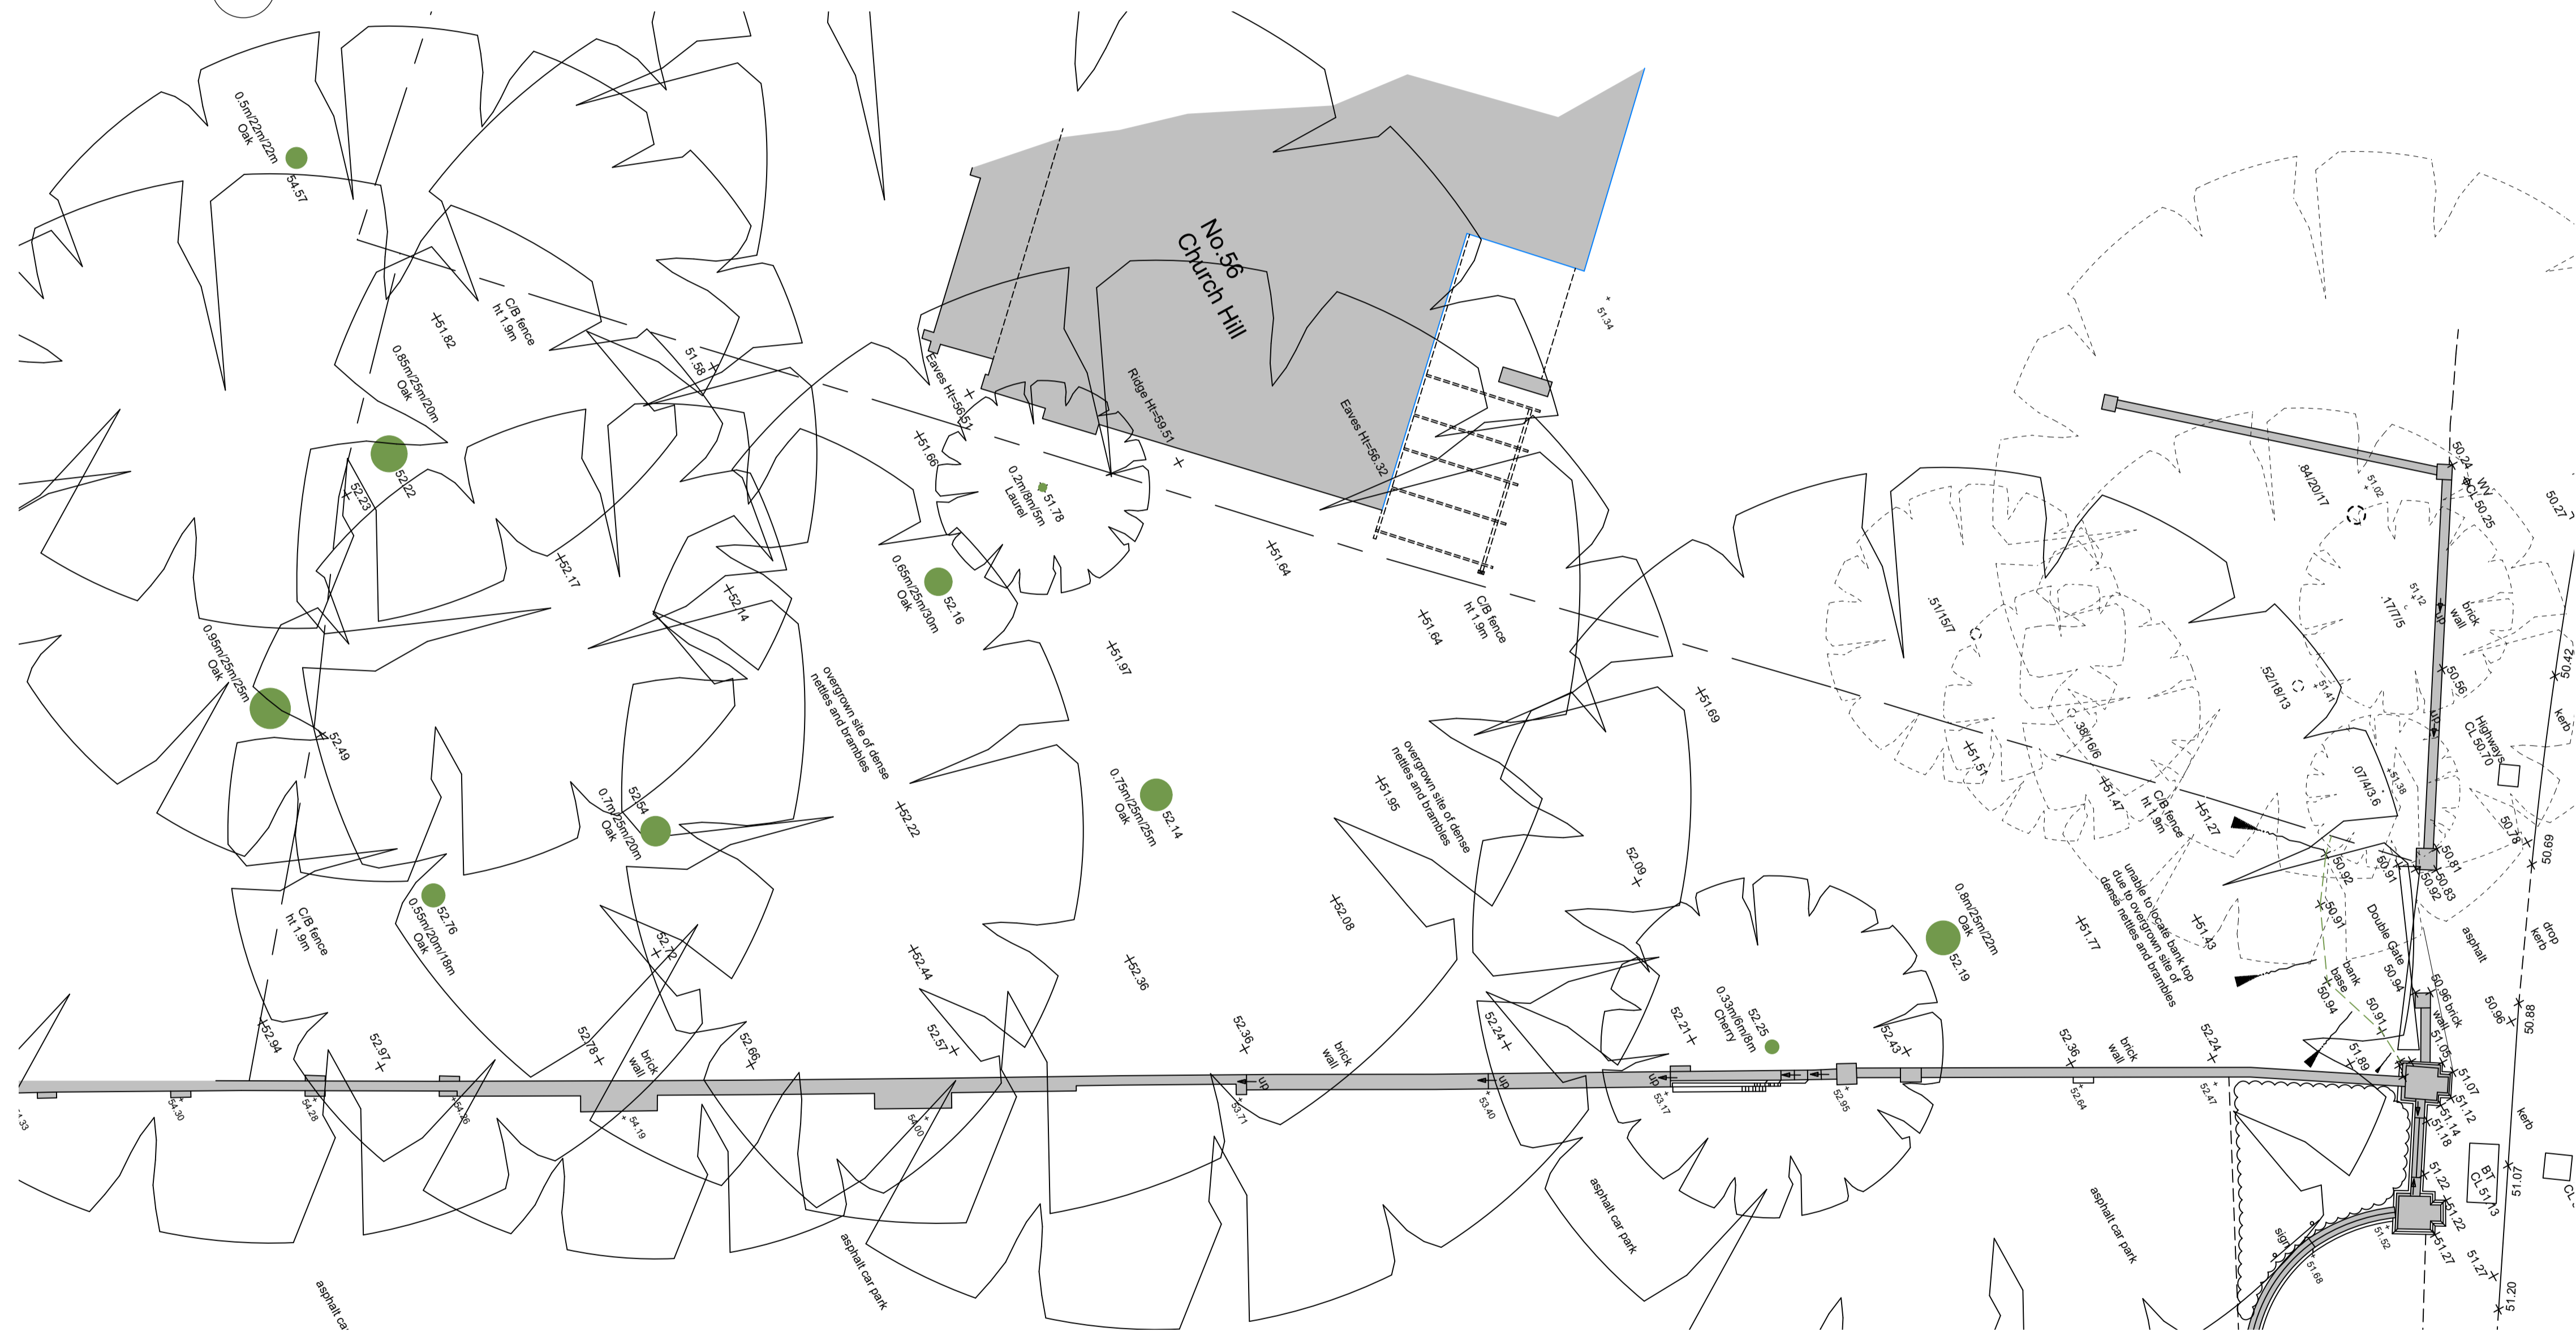


Key Plan
Scale: 1:500

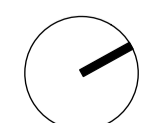

1 Existing Plan
Scale: 1:100

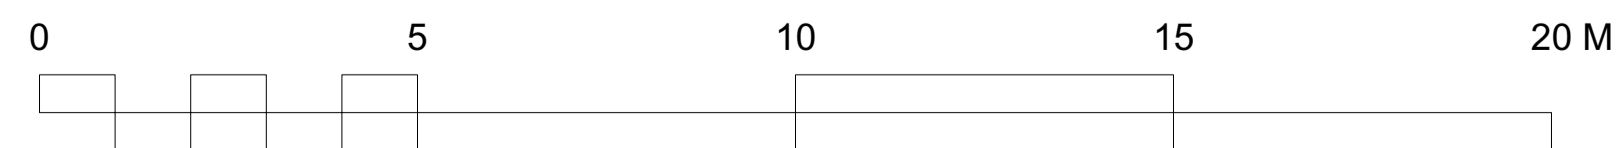

PROJECT
56a Church Hill
CLIENT
Gradica Building Contractors
DRAWING TITLE
Existing Plan

Drawing Number
22002-010
Scale
1:100 @A1
Revision
P1
Drawn By
KC

Date Created
21.06.22
Revision Date
xx.06.22
Checked By
DF

Do not scale from drawing, all dimensions to be checked on site. Report omissions and discrepancies to the architect immediately