

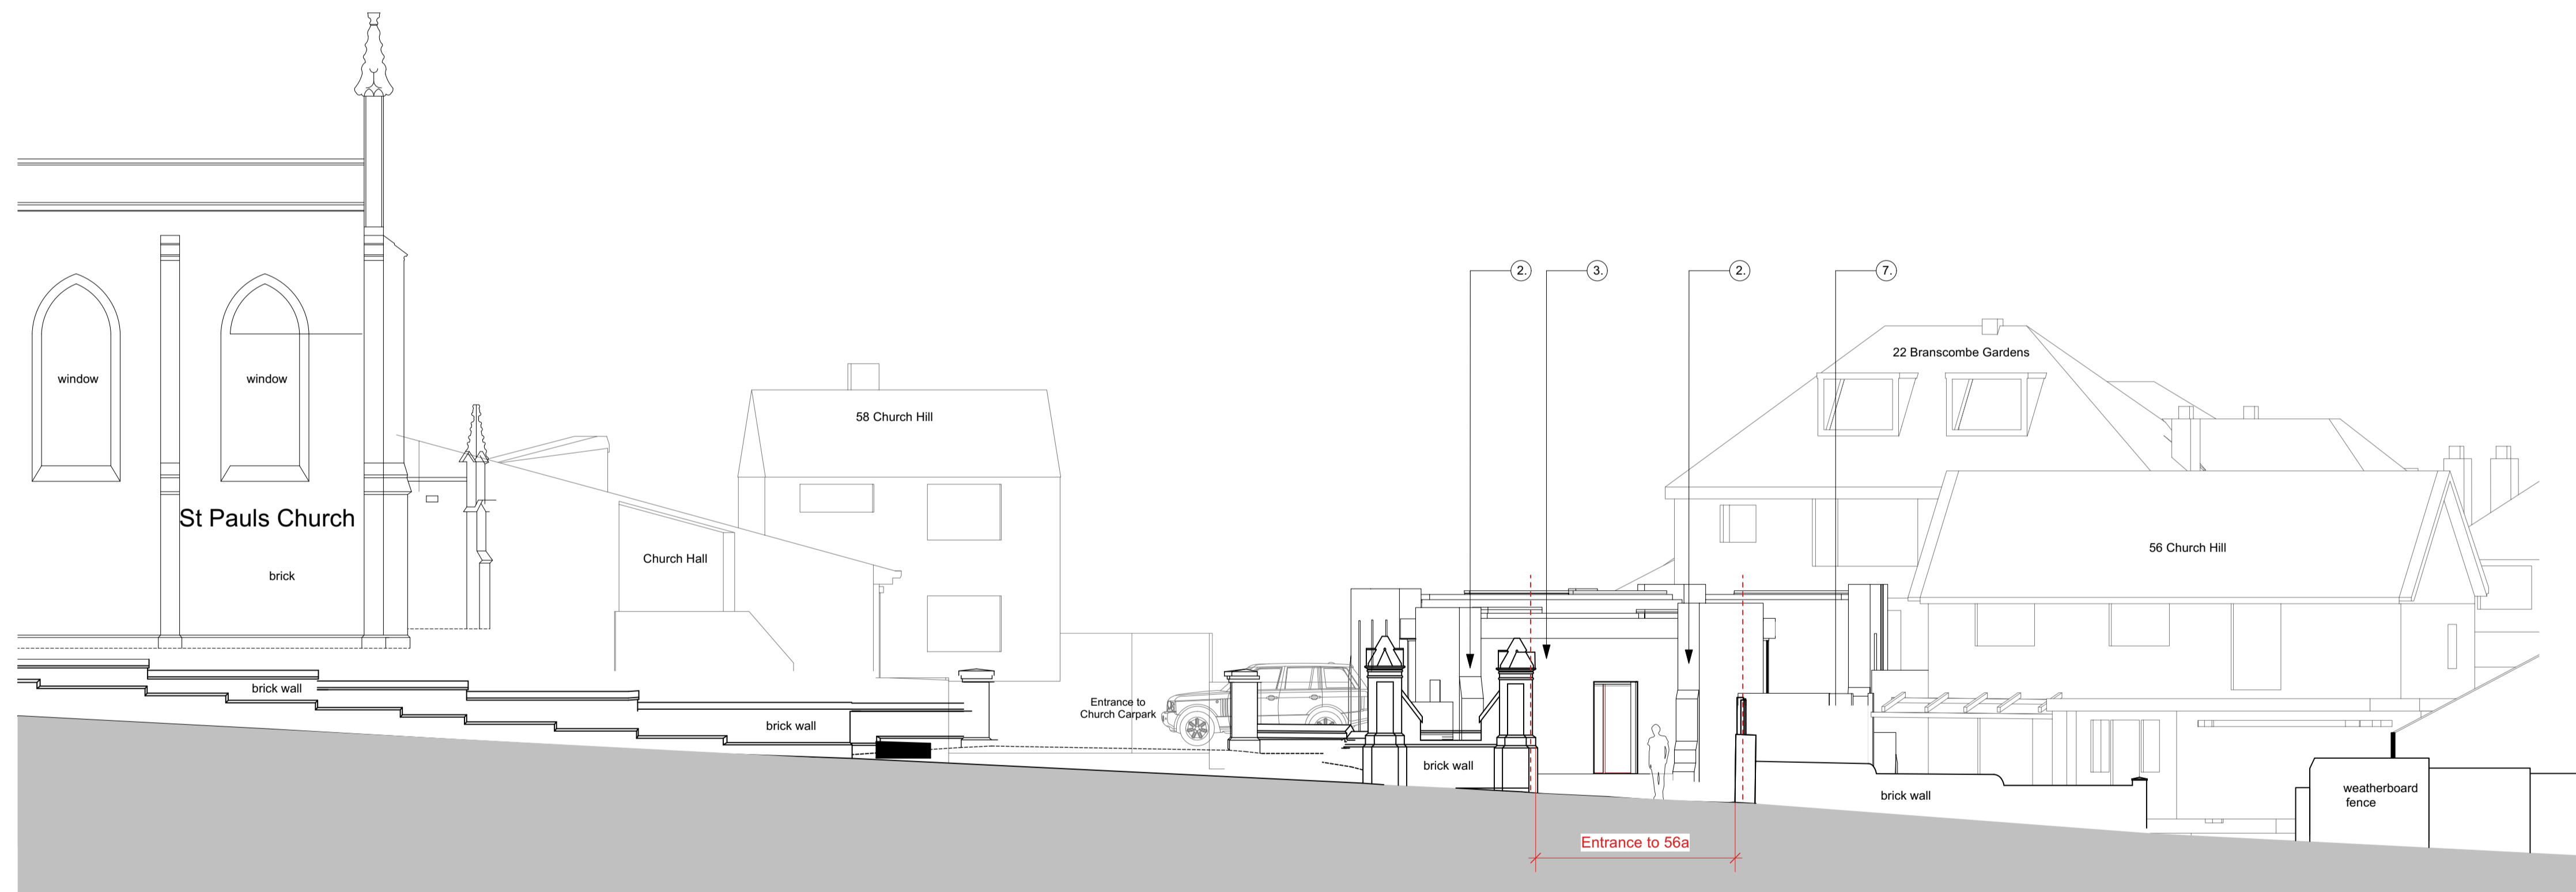


5 Key Plan
Scale: 1:500

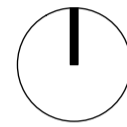

4 Proposed Road Elevation
Scale: 1:100

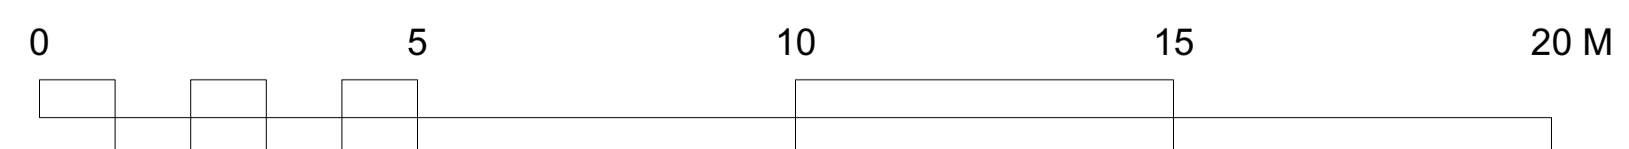

PROJECT
56a Church Hill
CLIENT
Gradica Building Contractors
DRAWING TITLE
Proposed Road Elevations

Drawing Number
22002-302b

Scale
1:100 @A1

Date Created
21.06.22

Revision
P2

Revision Date
15.03.24

Drawn By
KC

Checked By
DF

Do not scale from drawing, all dimensions to be checked on site. Report omissions and discrepancies to the architect immediately