


1 **Site Location Plan**  
Scale: 1:1250

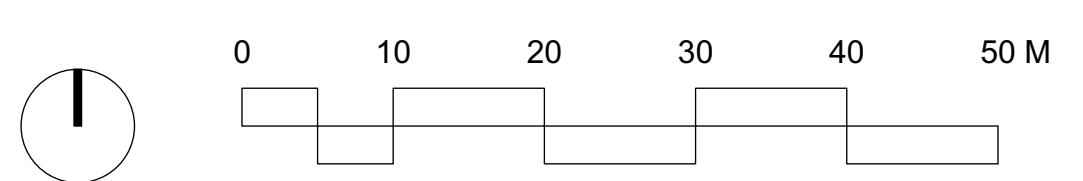

2 **Block Plan**  
Scale: 1:500

PROJECT  
56a Church Hill  
CLIENT  
Gradica Building Contractors  
DRAWING TITLE  
Site Location Plan  
Block Plan

Drawing Number	22002-000
Scale	Varies @A1
Date Created	21.06.22
Revision	P1
Revision Date	xx.06.22
Drawn By	KC
Checked By	DF

Do not scale from drawing, all dimensions to be checked on site. Report omissions and discrepancies to the architect immediately