






1 Key Plan  
Scale: 1:500

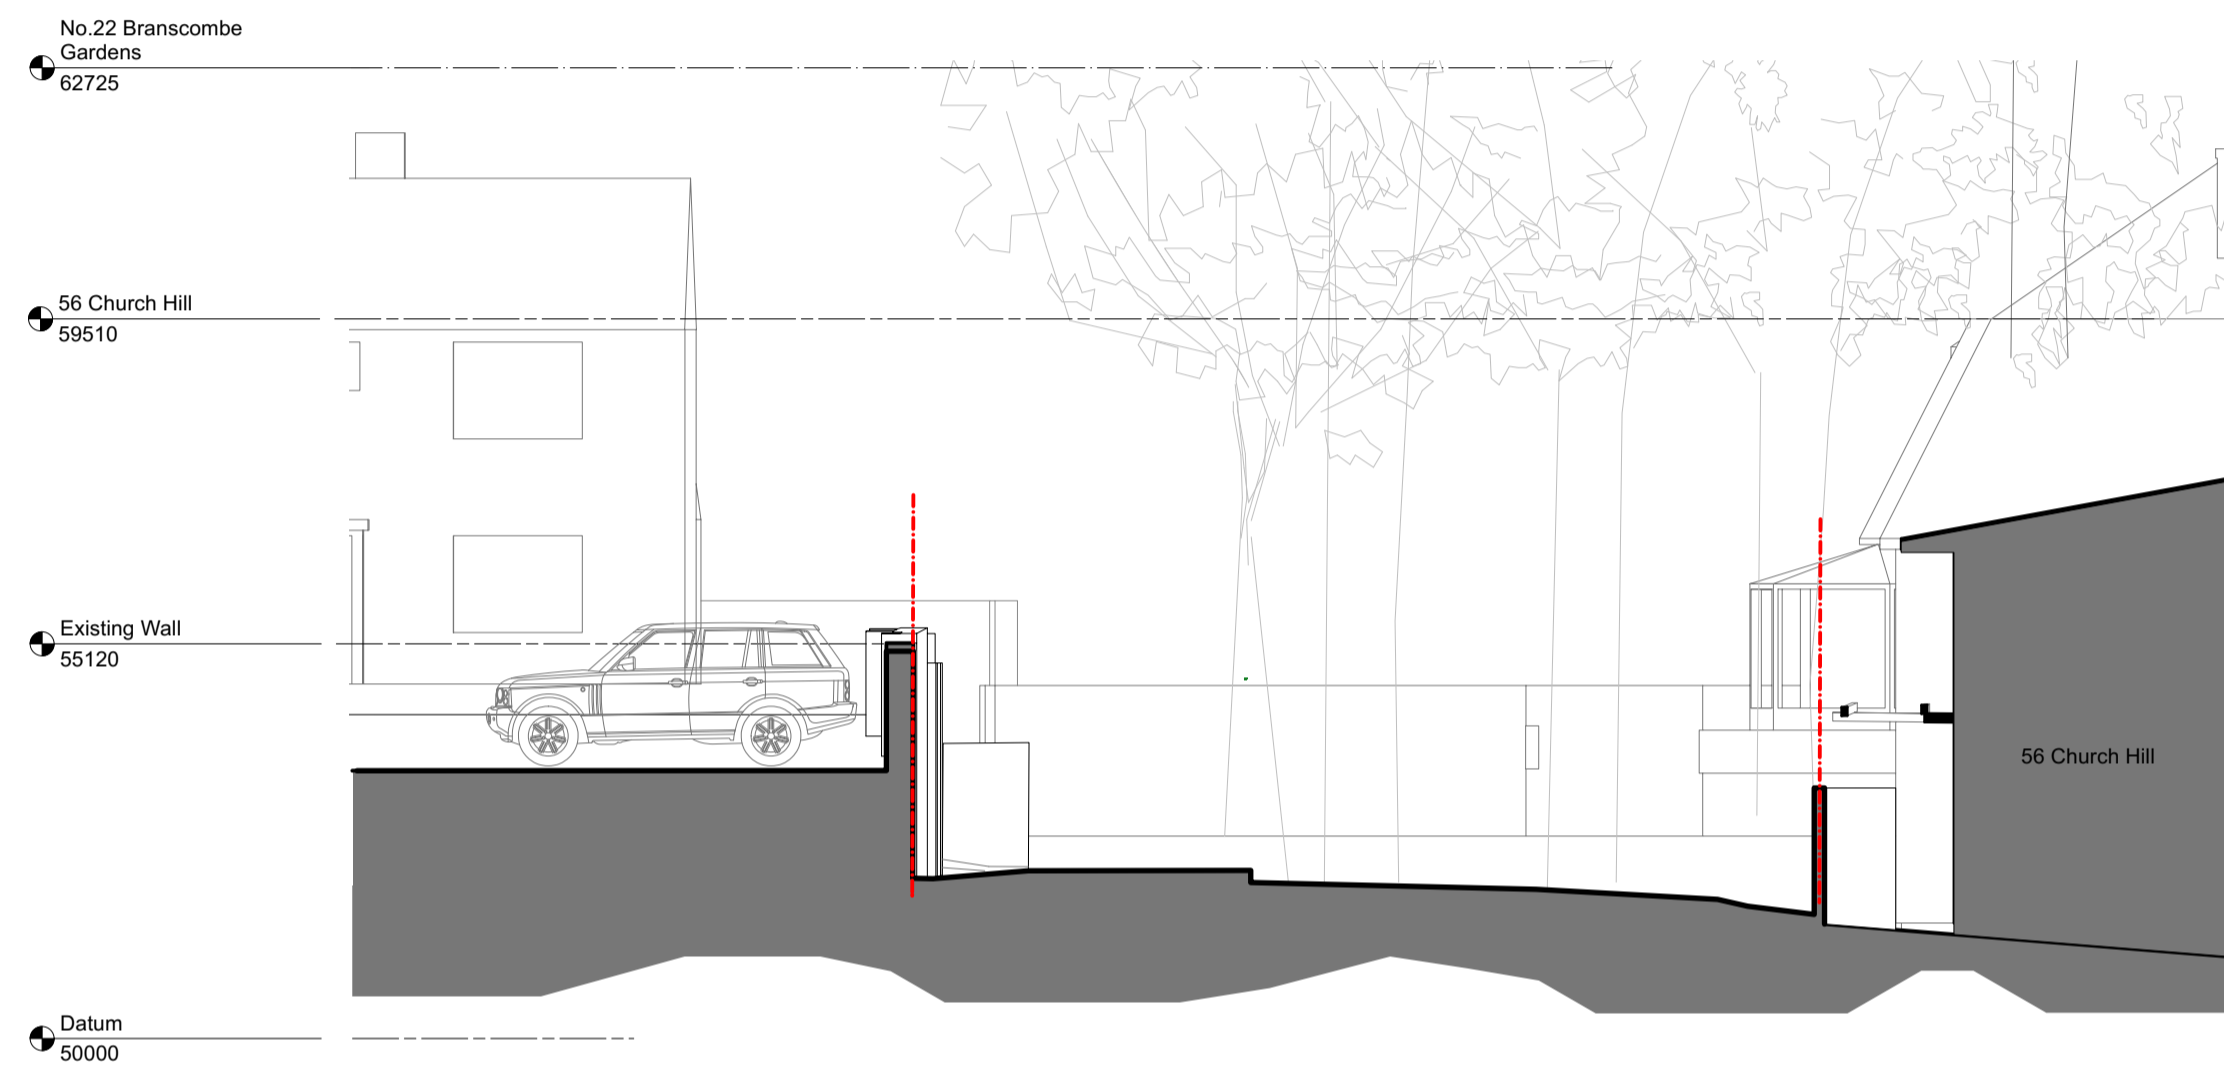


2 Front Short section  
Scale: 1:100

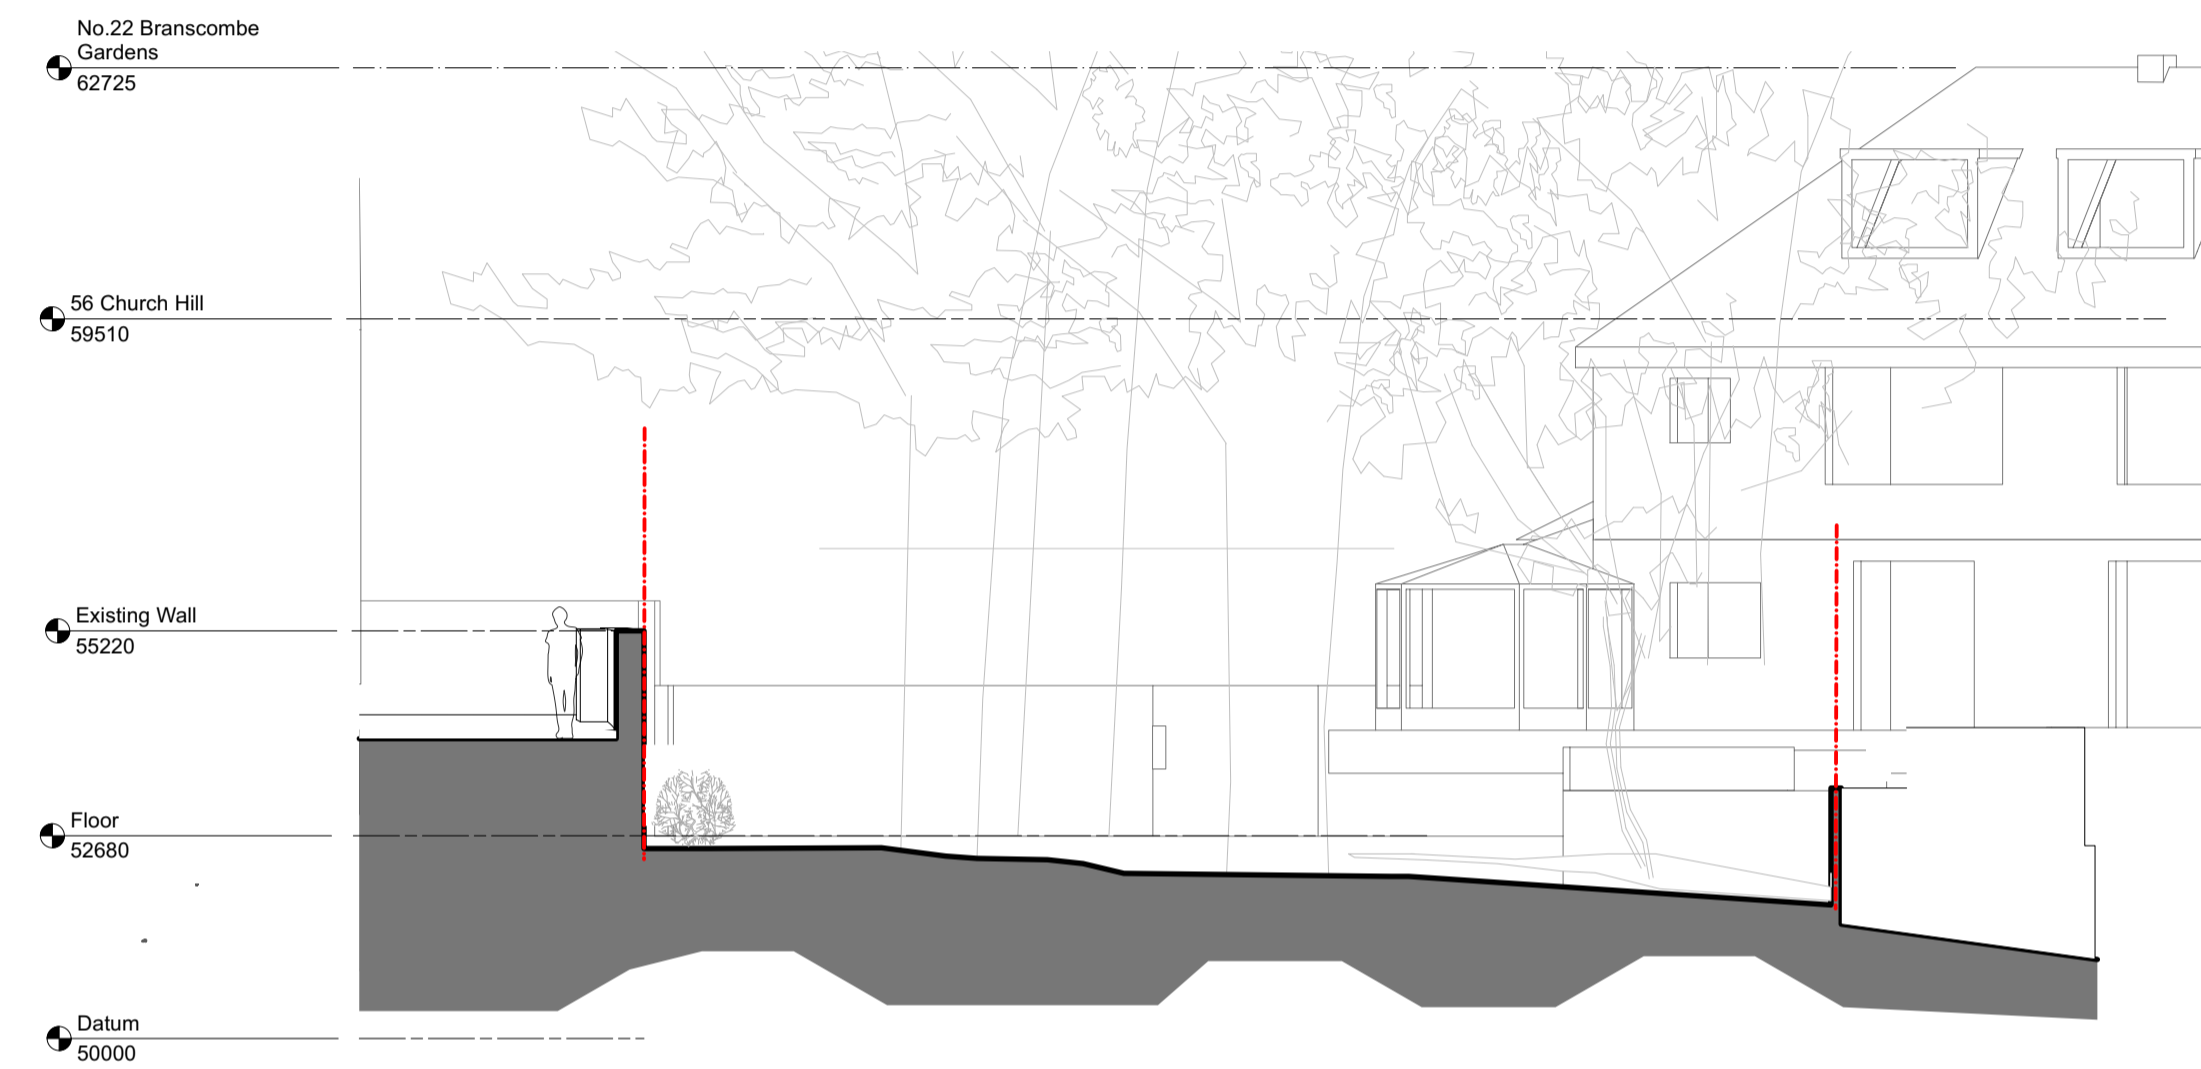

3 Mid Short Section  
Scale: 1:100

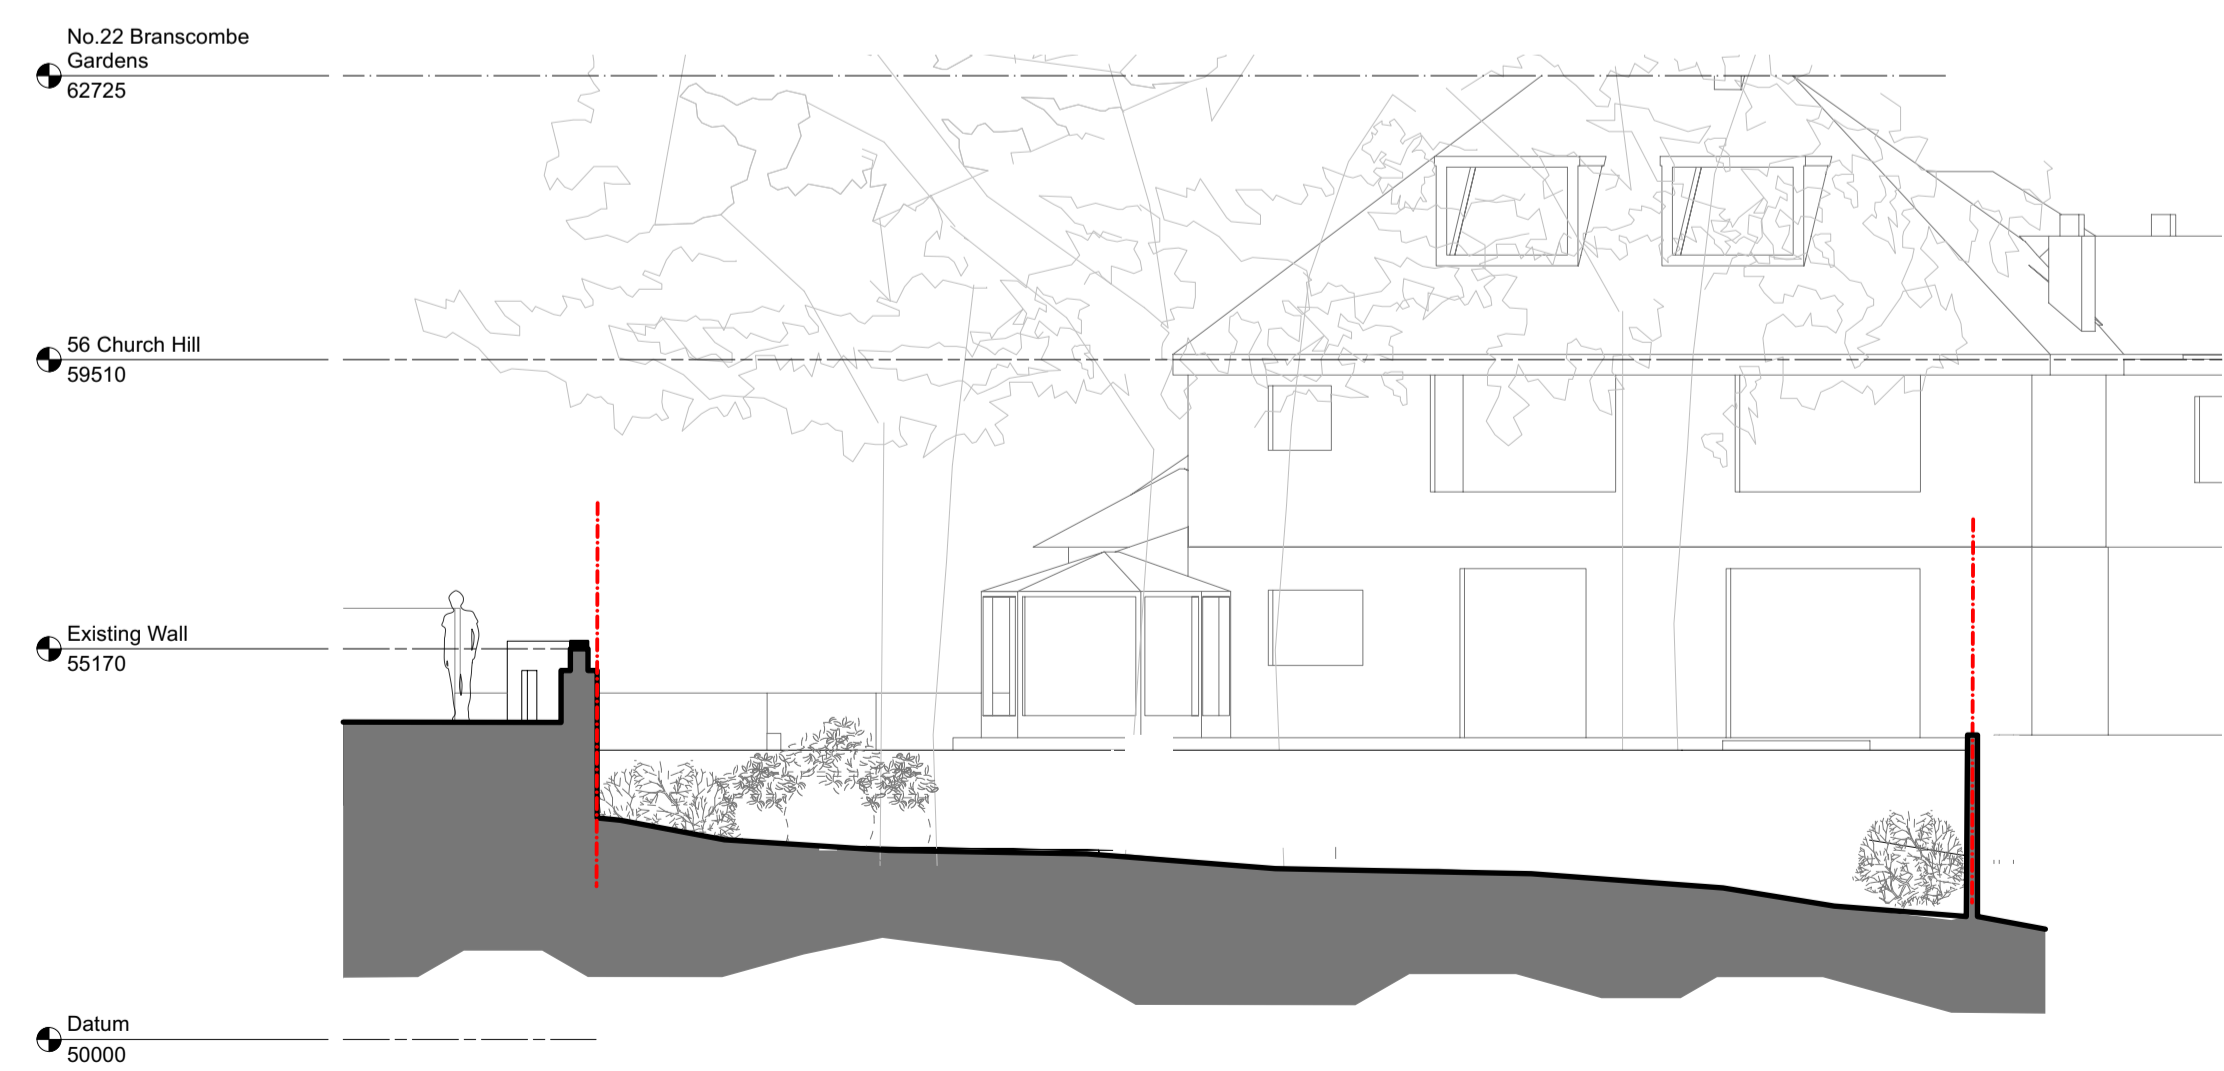

4 Rear Short Section  
Scale: 1:100

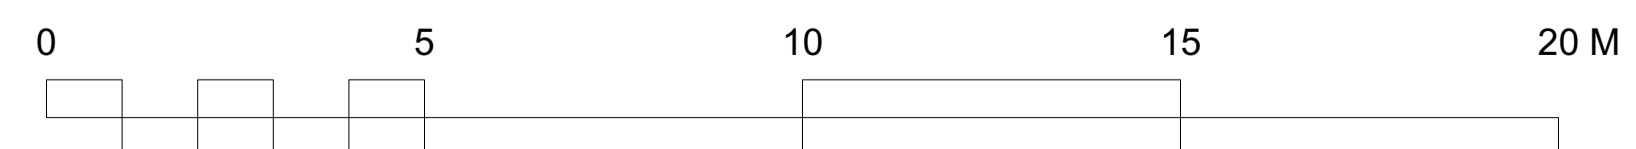

Notes

- 1 Existing brick and stone boundary wall
- 2 Natural Limestone
- 3 Black metal
- 4 Dark metal frame window
- 5 Flat rooflight
- 6 Wildflower green roof
- 7 Dark timber

PROJECT  
56a Church Hill  
CLIENT  
Gradica Building Contractors  
DRAWING TITLE  
Existing Sections

Drawing Number  
22002-020

Scale 1:100 @A1 Date Created 21.06.22

Revision P1 Revision Date xx.06.22

Drawn By KC Checked By DF

Do not scale from drawing, all dimensions to be checked on site. Report omissions and discrepancies to the architect immediately