


1 Existing Section Through Site 04
Scale: 1:100

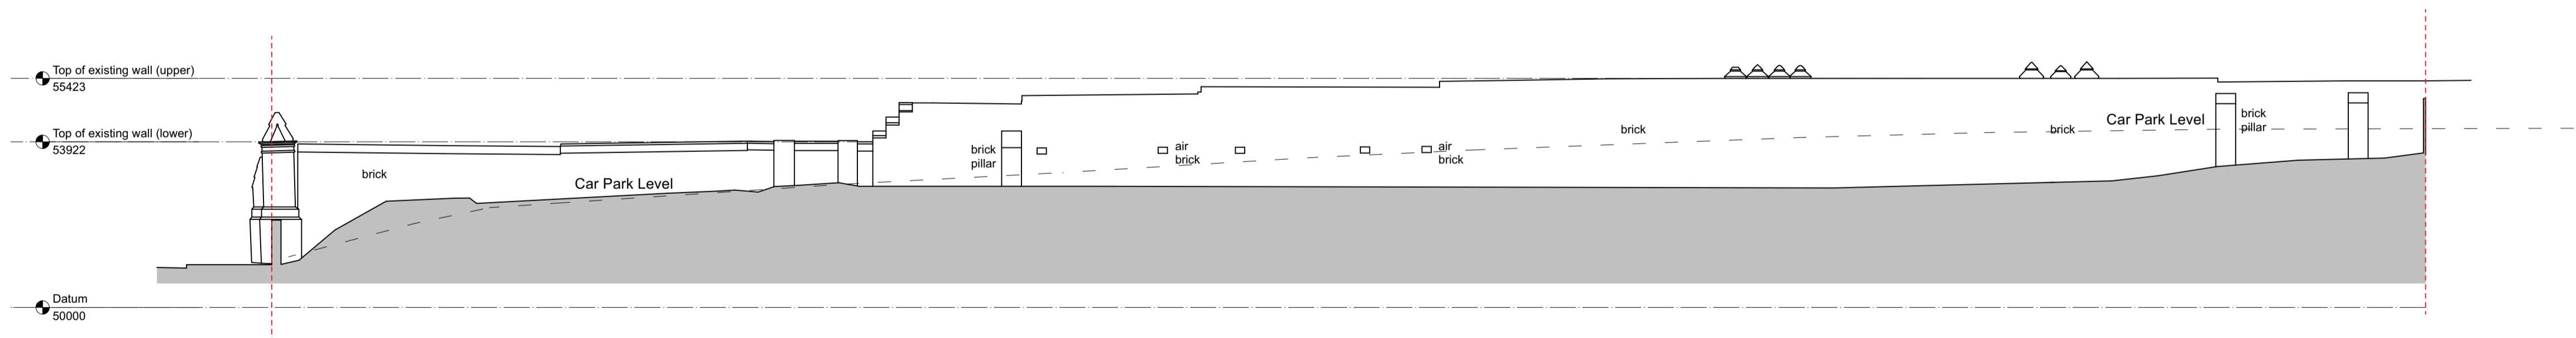

2 Existing Elevation of Wall 02
Scale: 1:100

PROJECT
56a Church Hill
CLIENT
Gradica Building Contractors
DRAWING TITLE
Existing Road Elevation

Drawing Number
22002-013

Scale
1:100 @A1

Date Created
21.06.22

Revision
P1

Revision Date
xx.06.22

Drawn By
KC

Checked By
DF

Do not scale from drawing, all dimensions to be checked on site. Report omissions and discrepancies to the architect immediately

