






Key Plan
Scale: 1:500

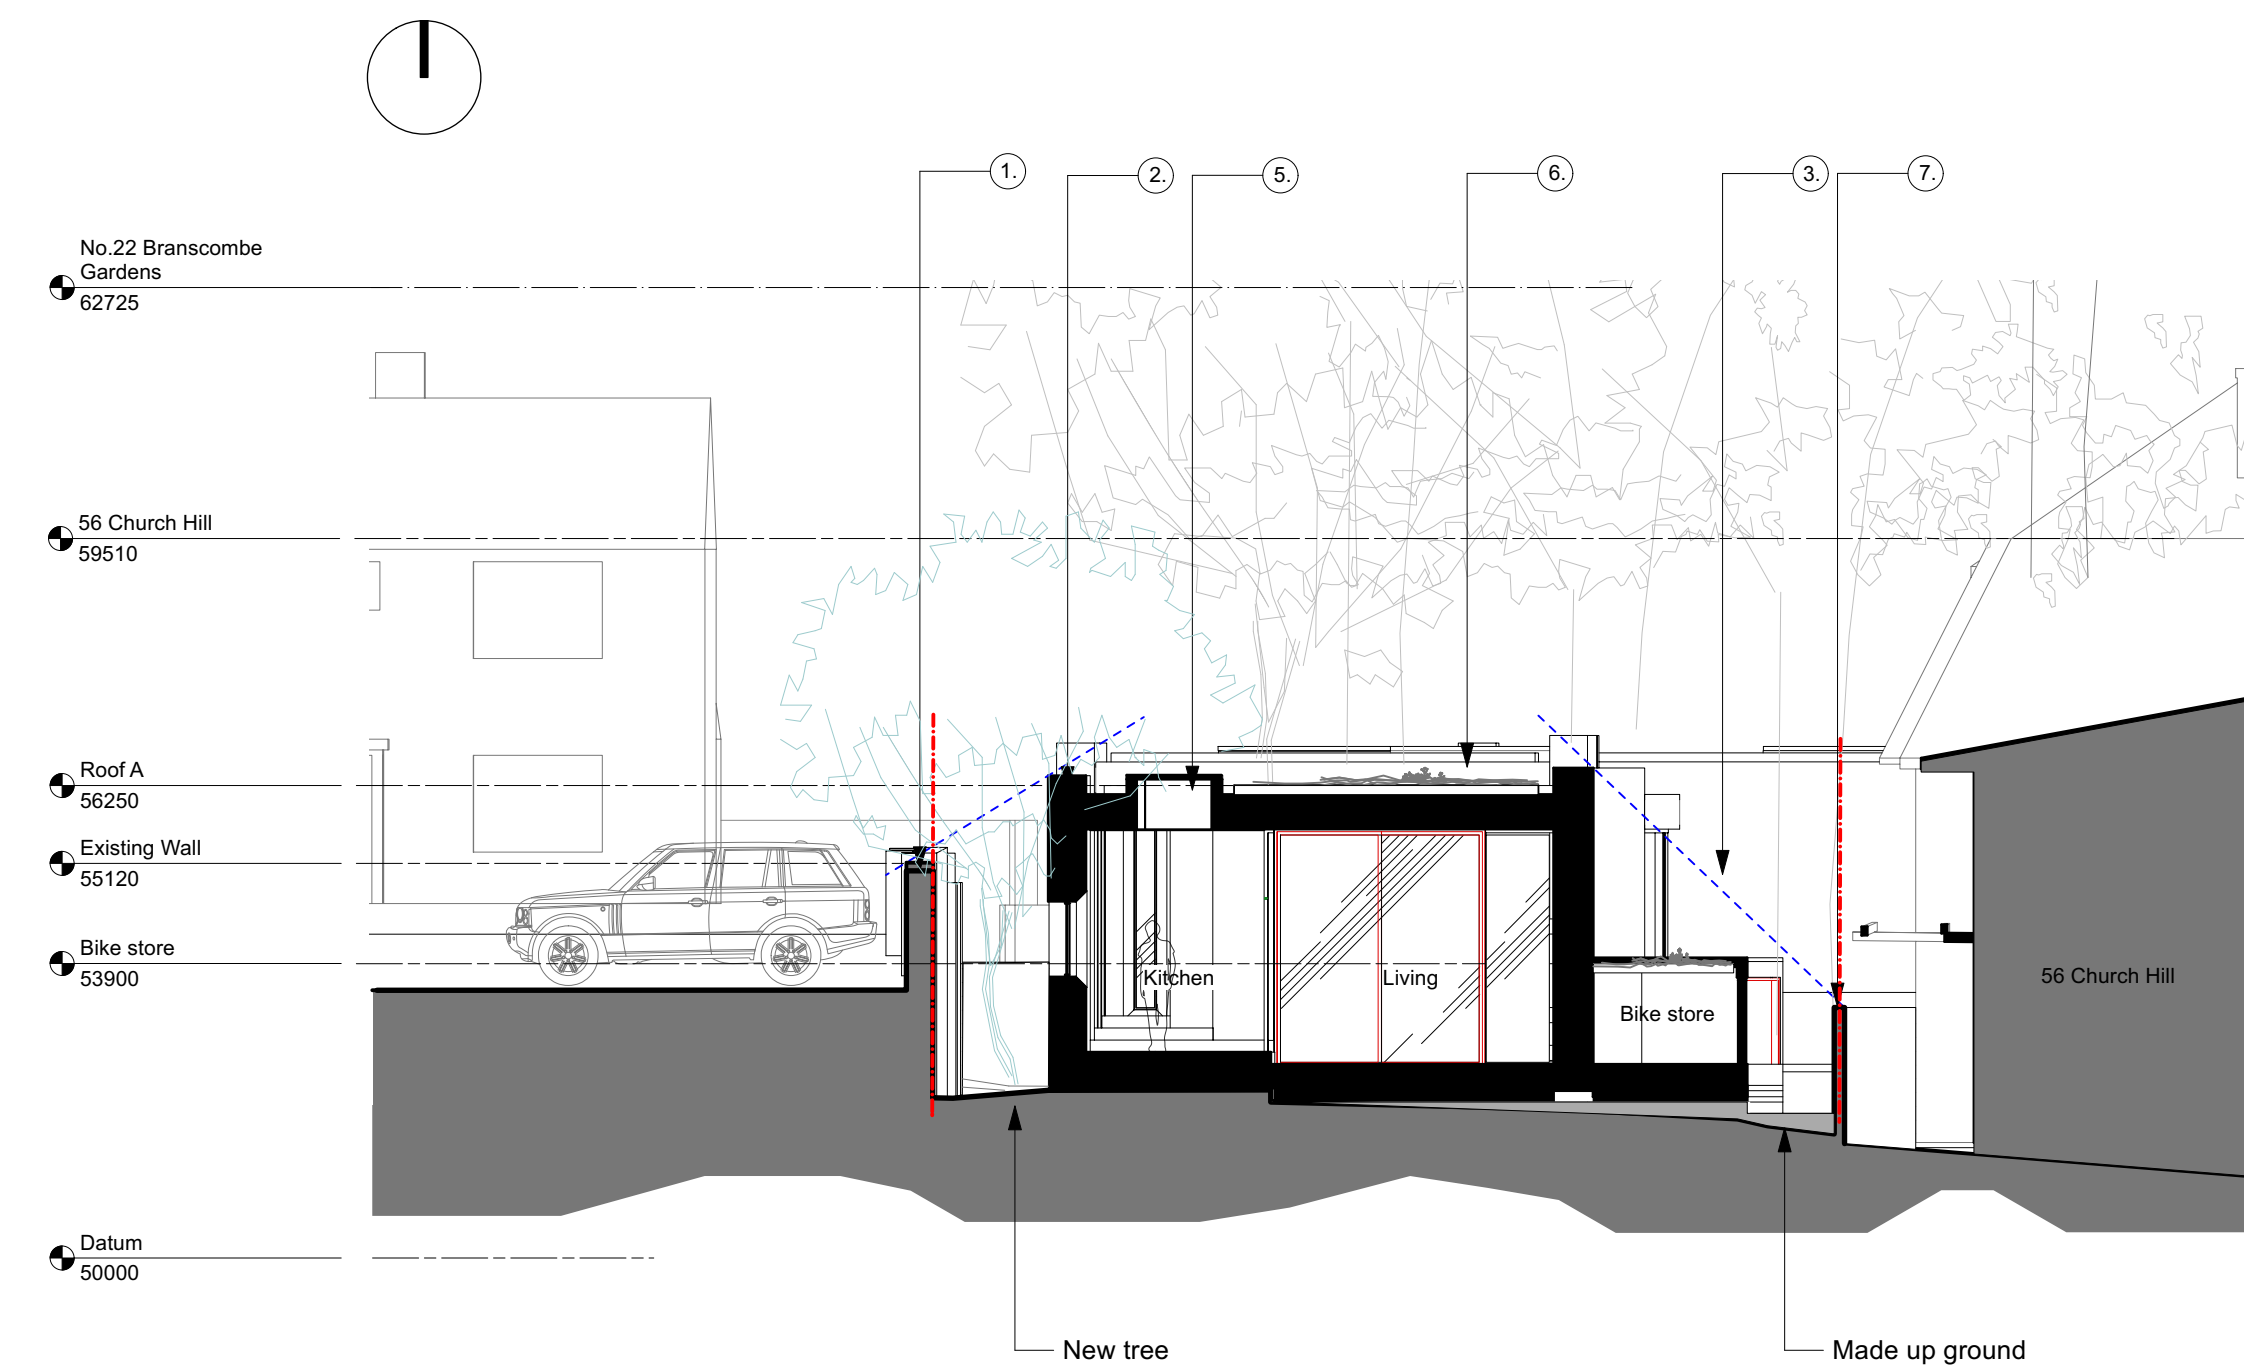


1 (A) Proposed Kitchen section
Scale: 1:100

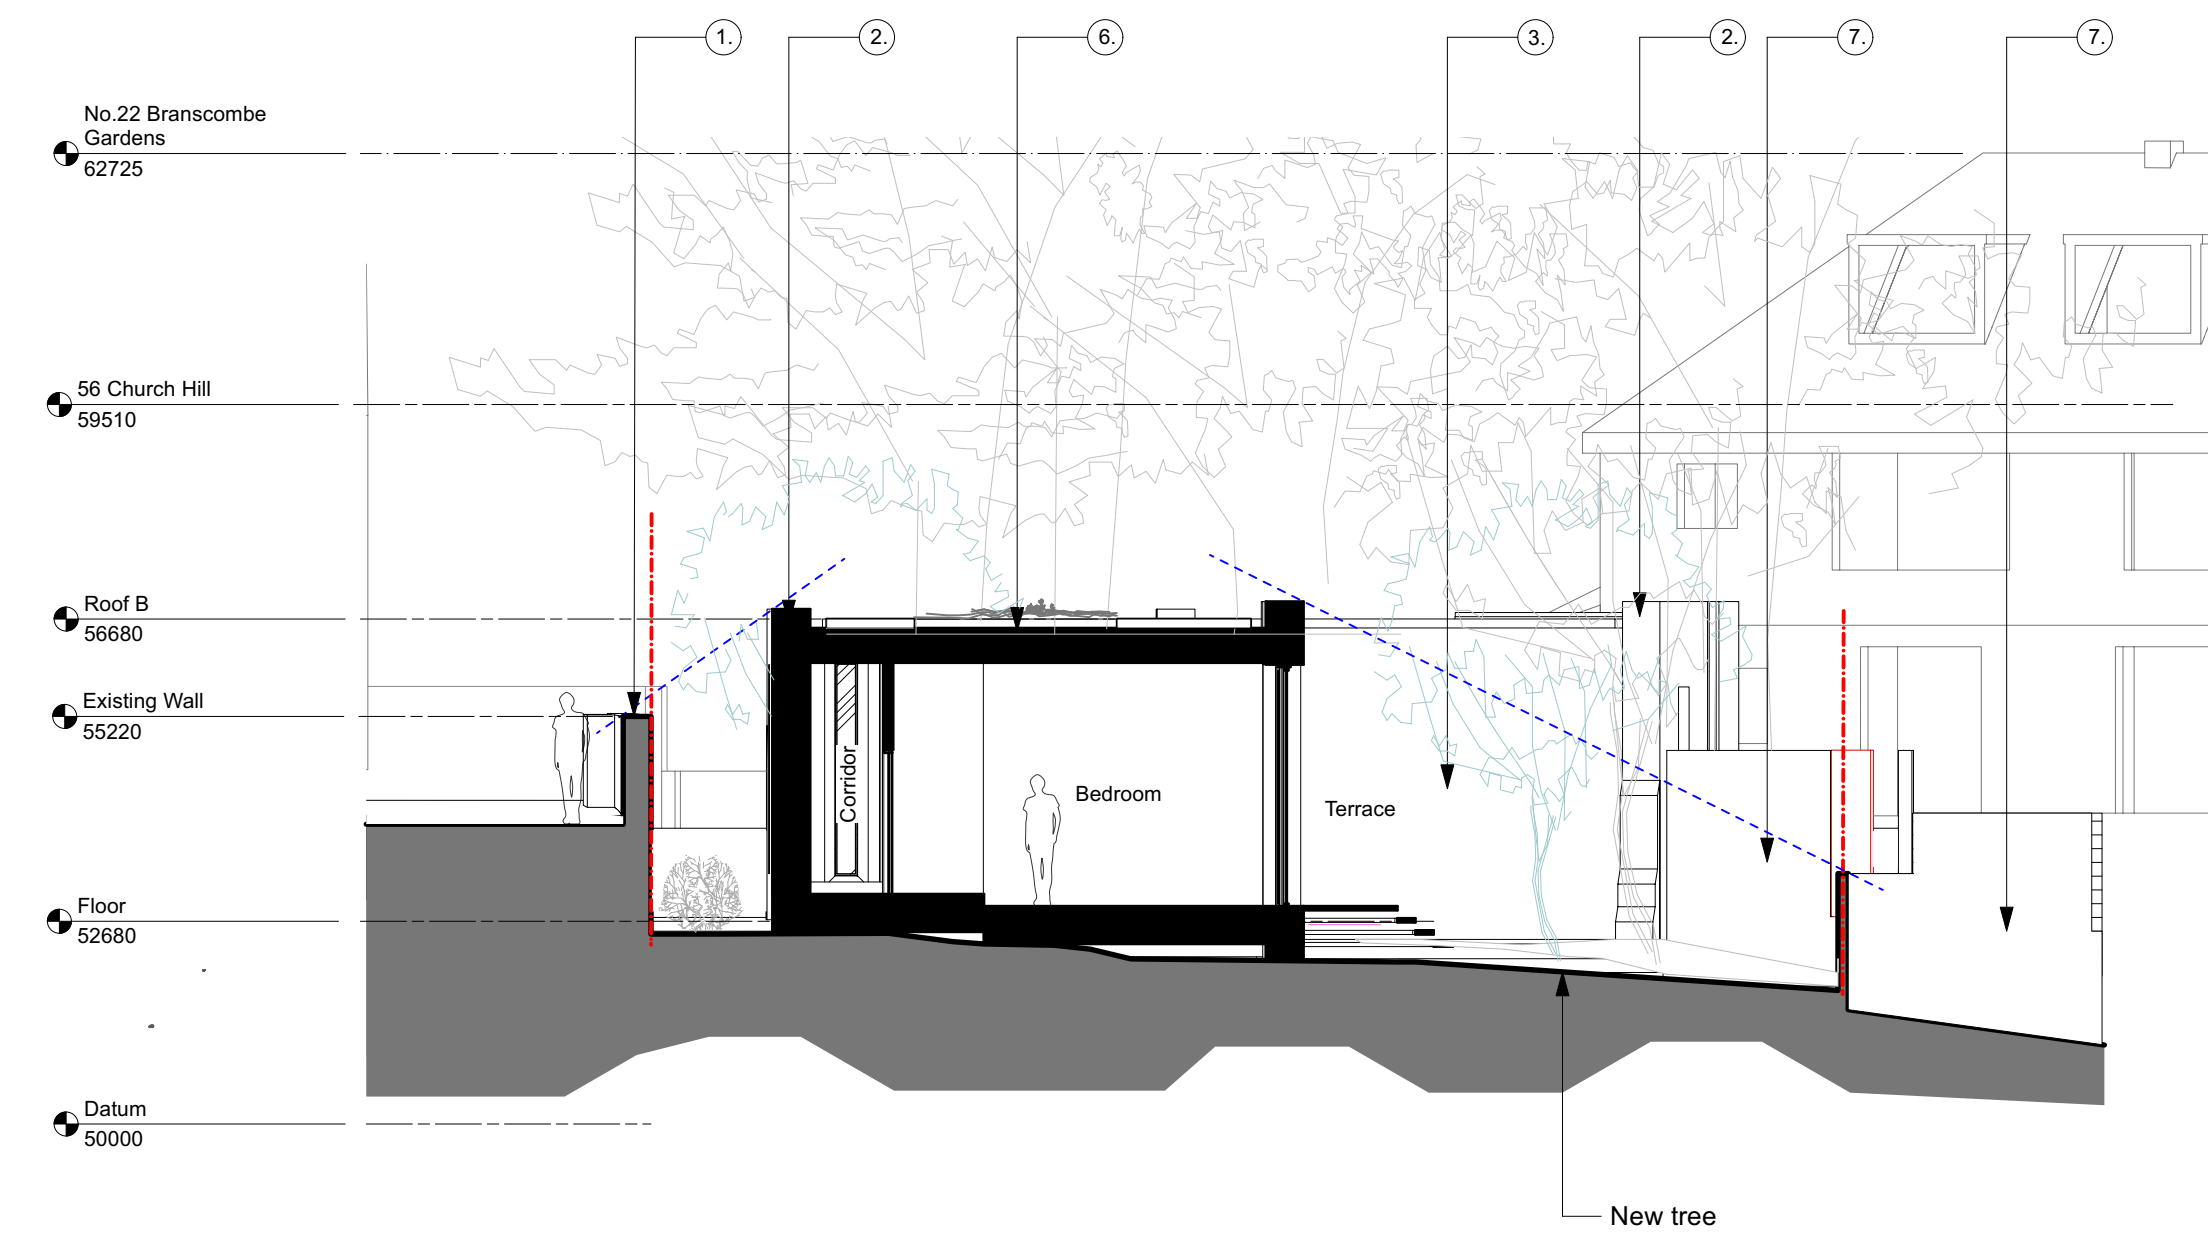

2 (B) Bedroom section
Scale: 1:100

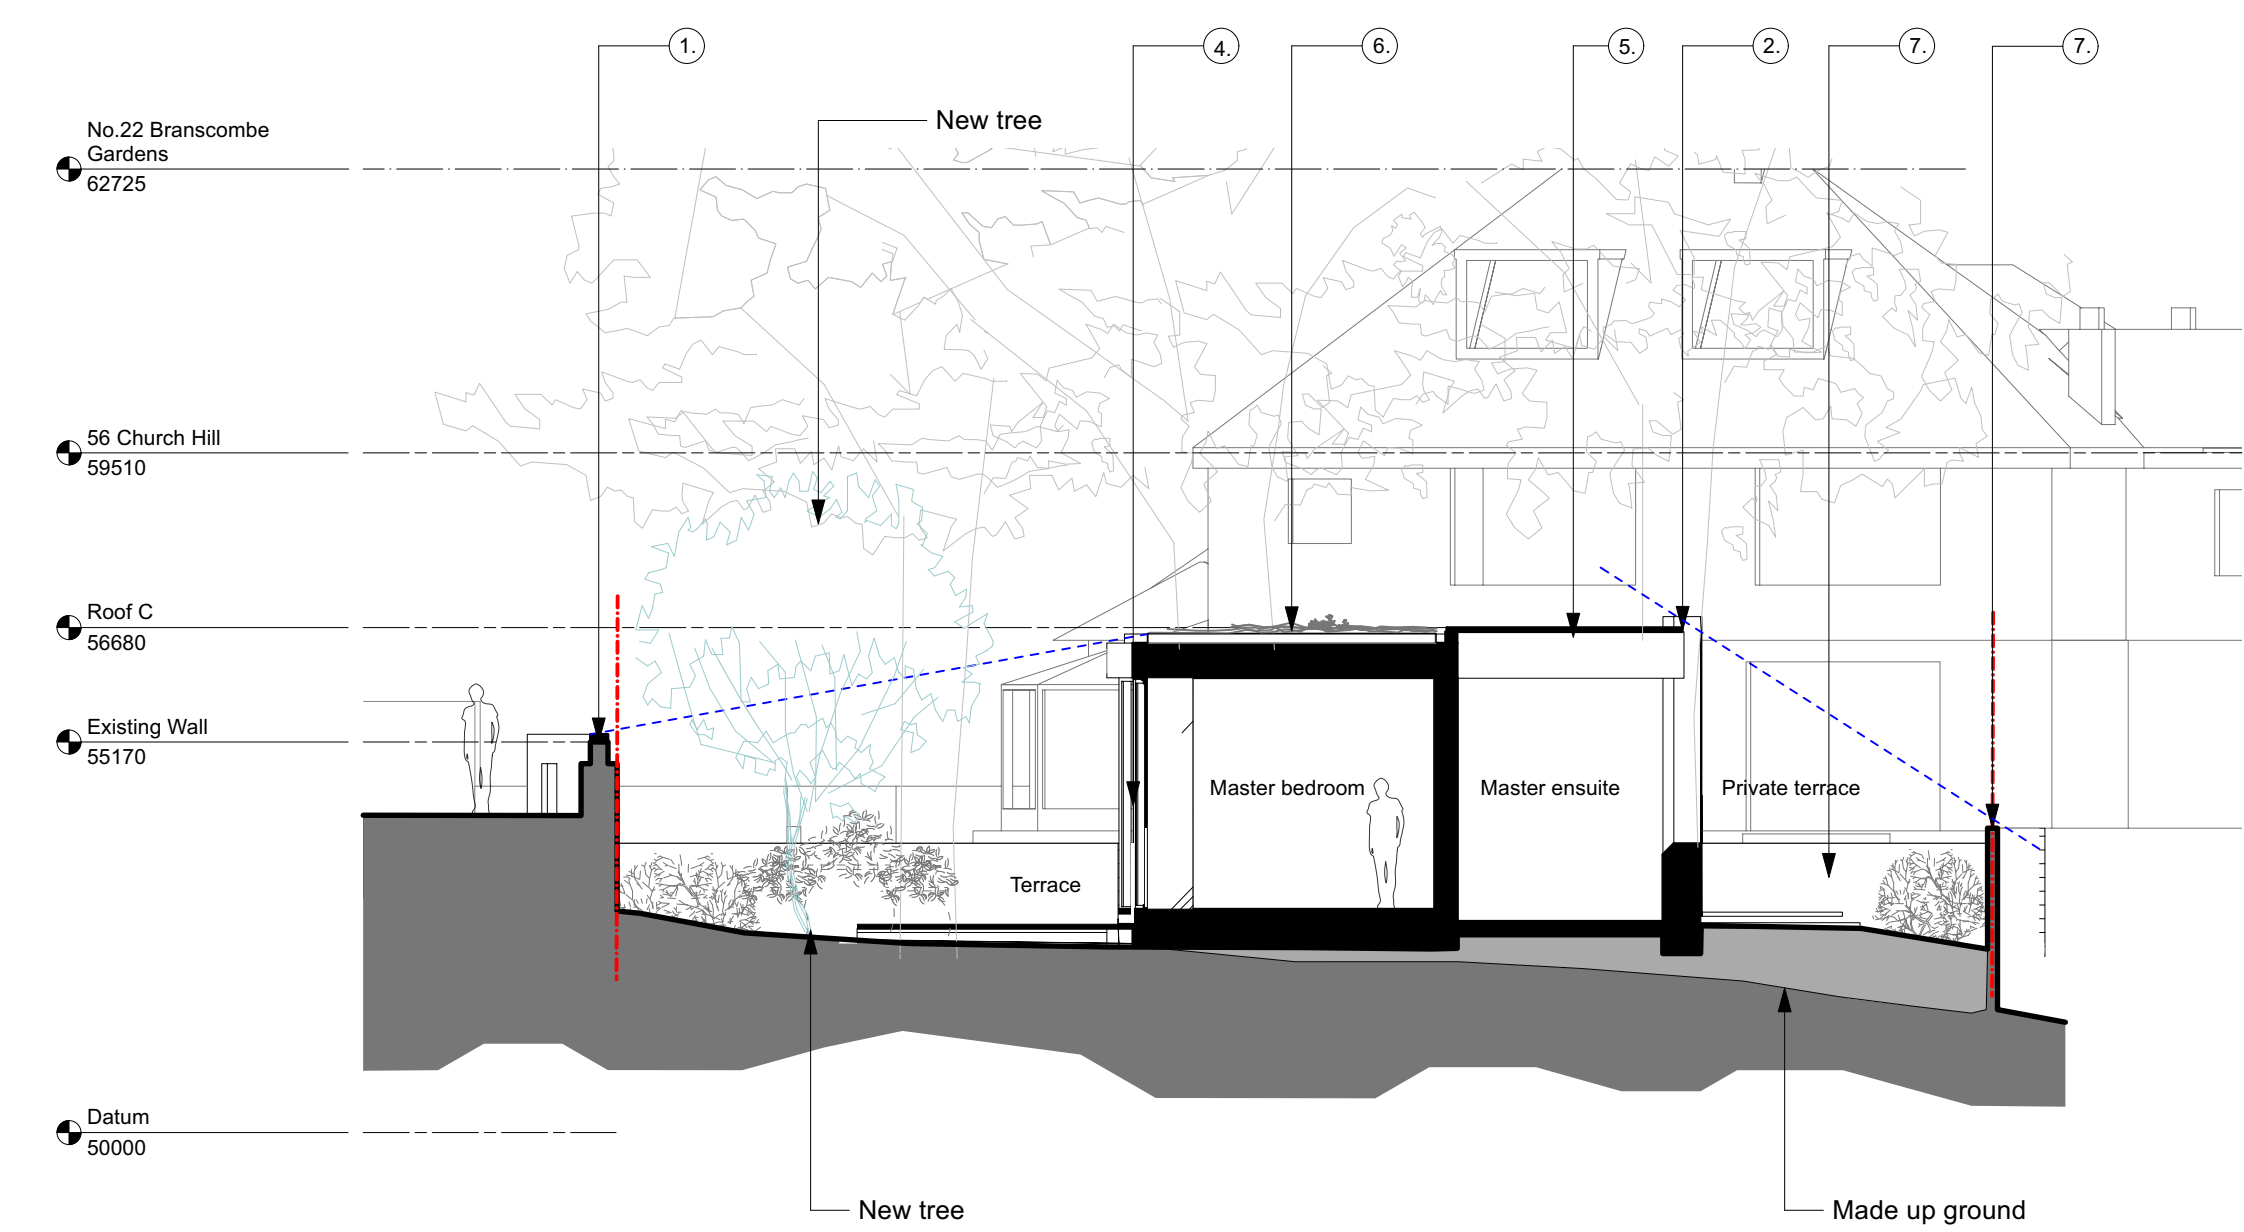

3 (C) Master Suite section
Scale: 1:100

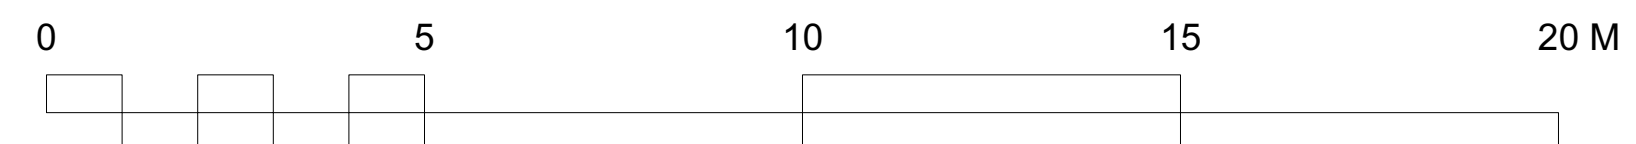

Notes

- 1 Existing brick and stone boundary wall
- 2 Natural Limestone
- 3 Black metal
- 4 Dark metal frame window
- 5 Flat rooflight
- 6 Wildflower green roof
- 7 Dark timber

PROJECT
56a Church Hill
CLIENT
Gradica Building Contractors
DRAWING TITLE
Proposed Sections

Drawing Number
22002-200

Scale 1:100 @A1 Date Created 21.06.22

Revision P2 Revision Date 15.03.24

Drawn By KC Checked By DF

Do not scale from drawing, all dimensions to be checked on site. Report omissions and discrepancies to the architect immediately