

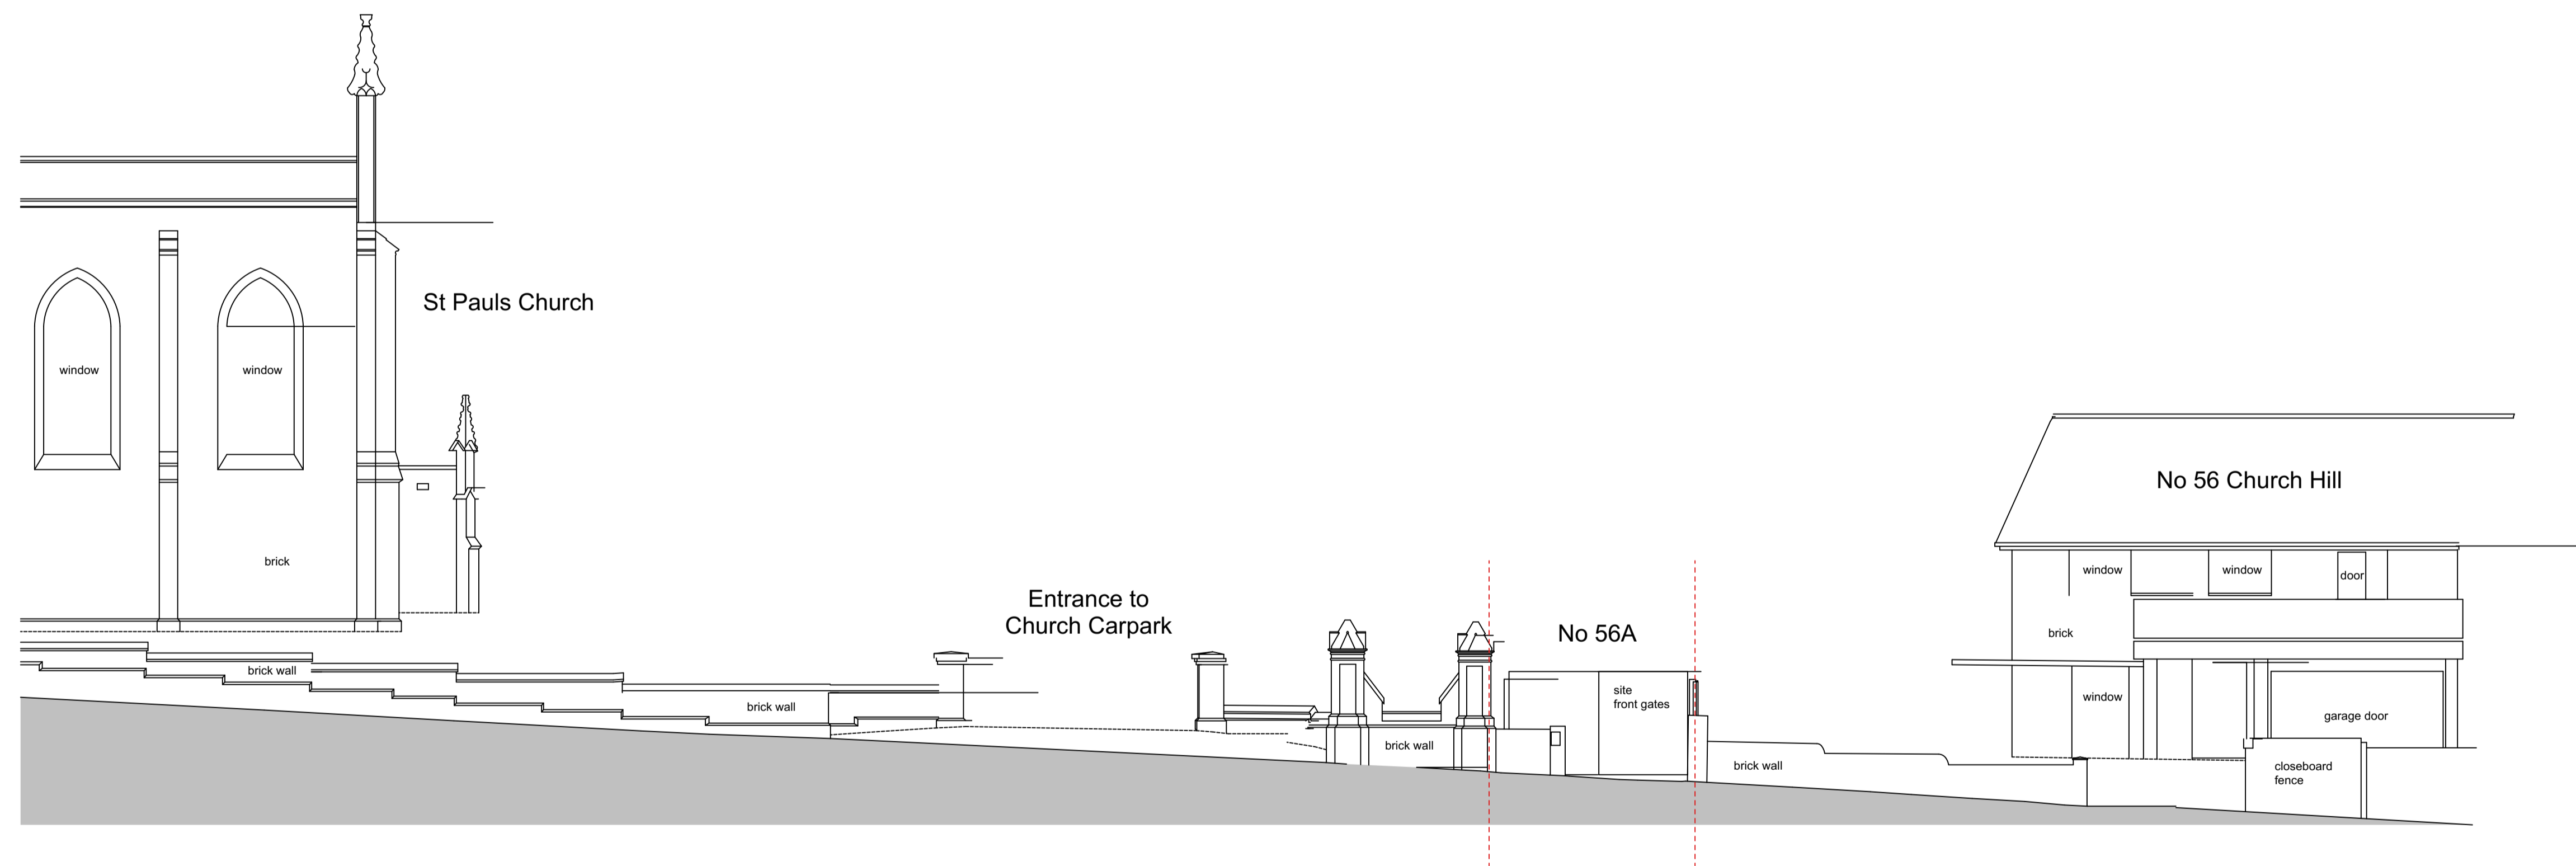
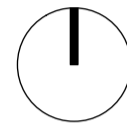


Key Plan  
Scale: 1:500

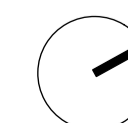

1 Existing Road Elevation  
Scale: 1:100

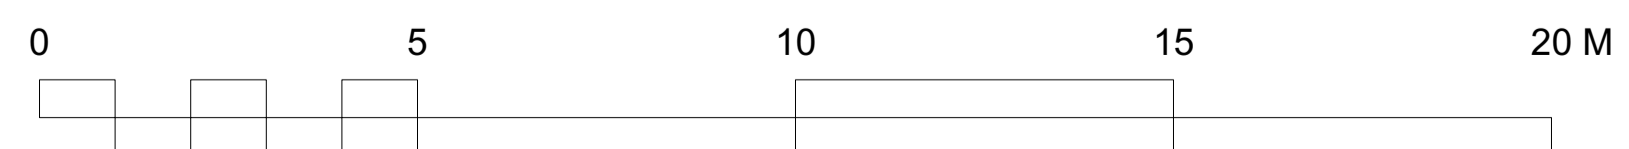

Notes

PROJECT  
56a Church Hill  
CLIENT  
Gradica Building Contractors  
DRAWING TITLE  
Existing Road Elevation

Drawing Number  
22002-012

Scale  
1:100 @A1

Date Created  
21.06.22

Revision  
P1

Revision Date  
xx.06.22

Drawn By  
KC

Checked By  
DF

Do not scale from drawing, all dimensions to be checked on site. Report omissions and discrepancies to the architect immediately