




ACCESS SWEEP PATH

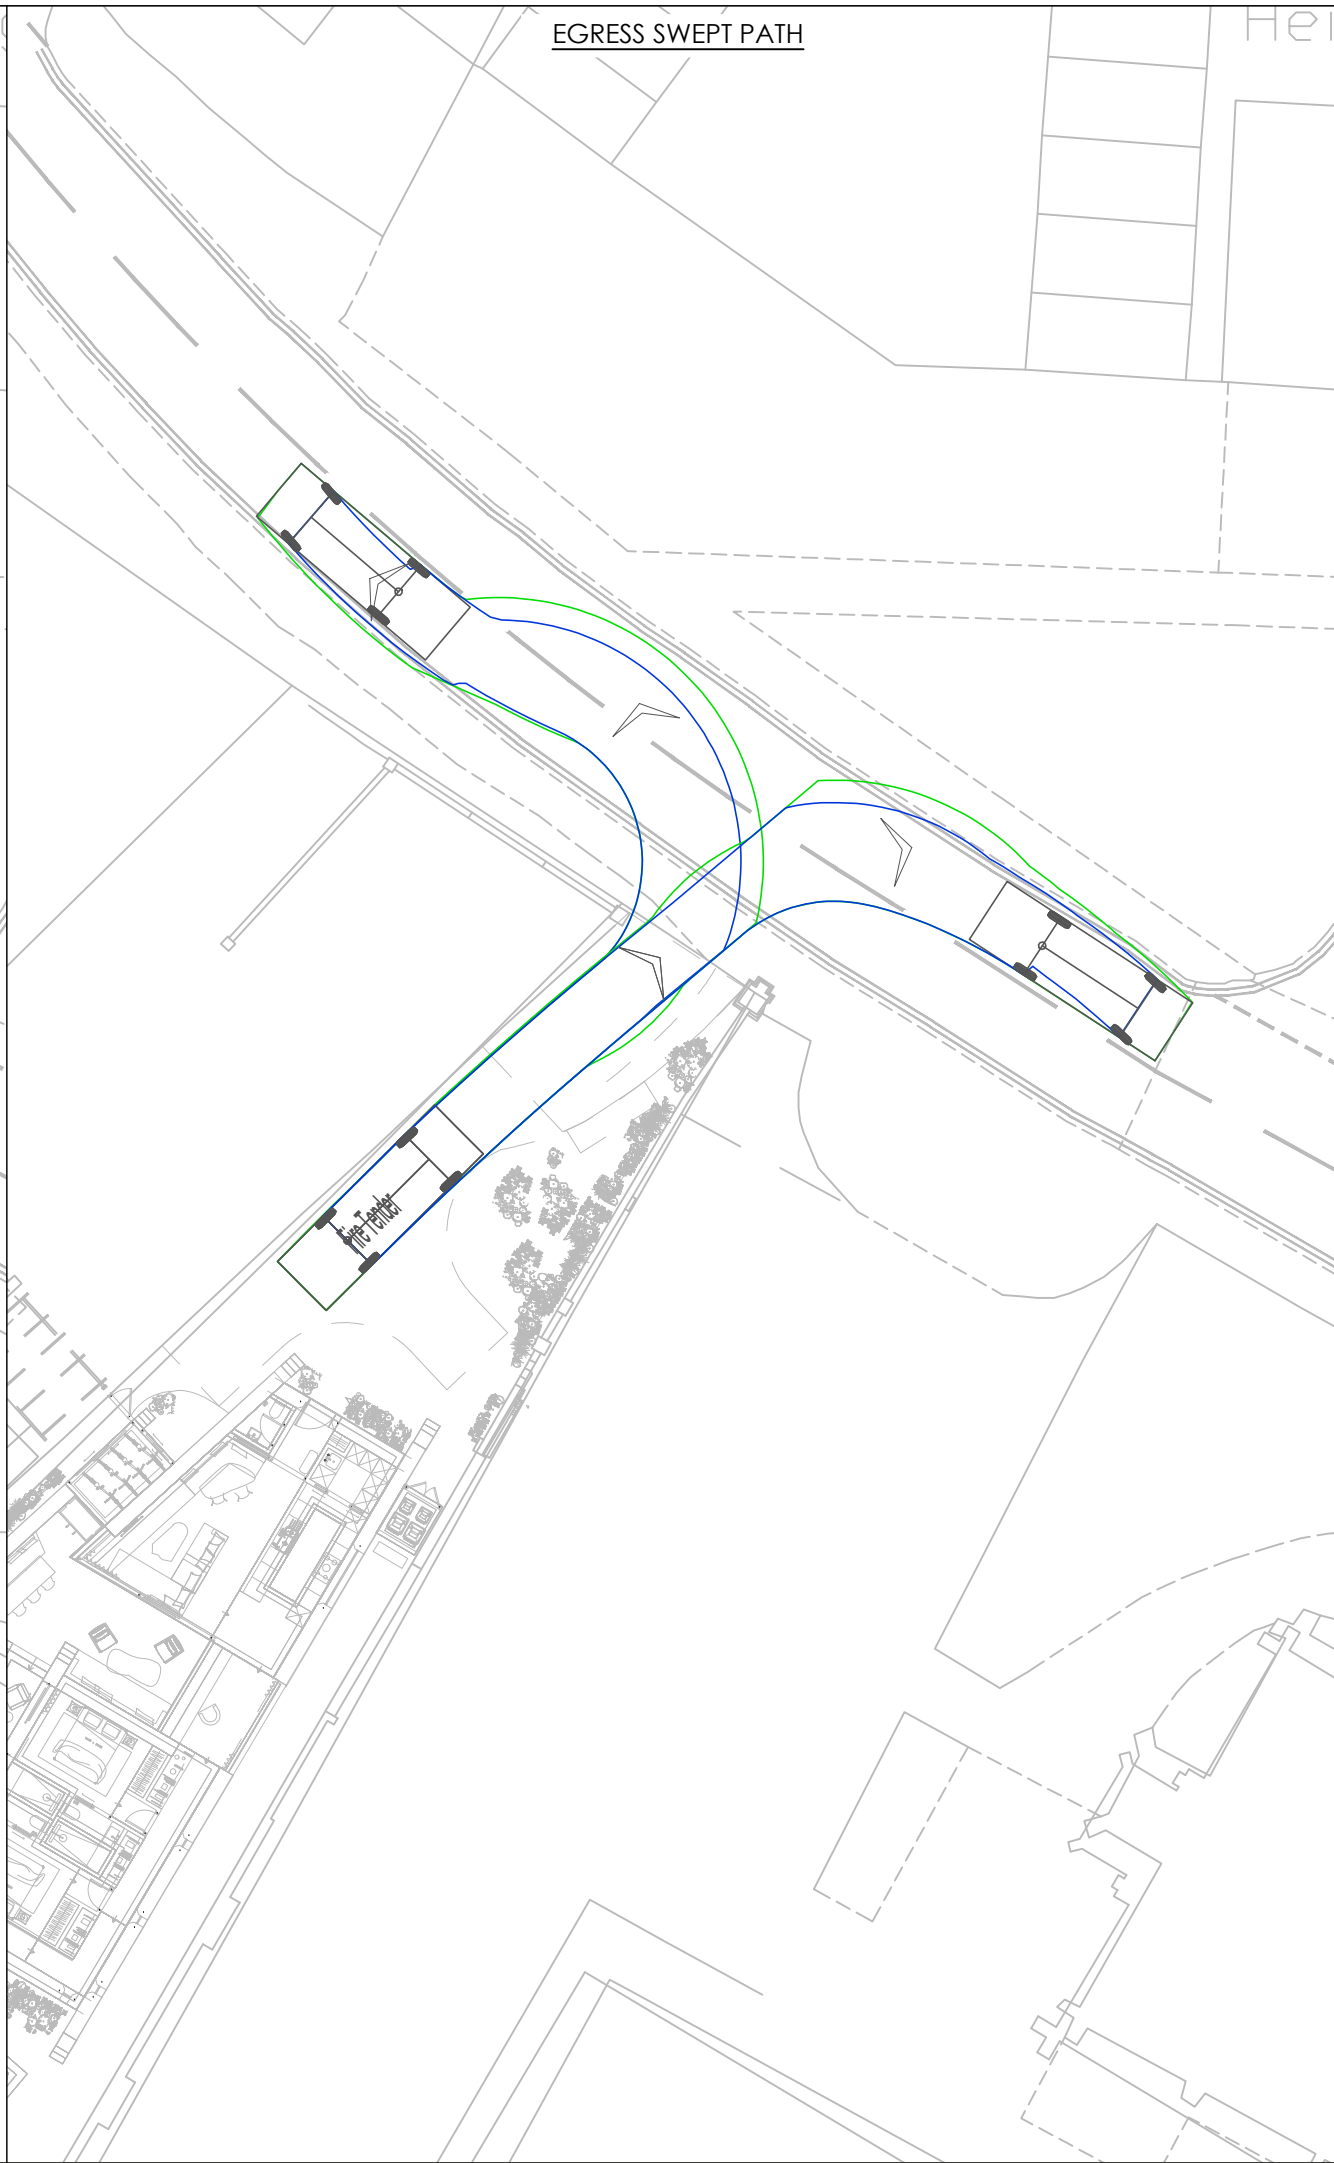


EGRESS SWEEP PATH



NOTES

This drawing has been prepared for the purpose of planning discussions and does not constitute a detailed design drawing, or construction drawing. A Design Hazard Inventory has been prepared by RGP setting out the hazards which have been designed out. This is available upon request.

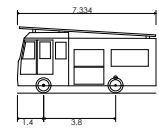

Fire Tender	7.334m
Overall Length	2.286m
Overall Width	3.495m
Overall Body Height	0.380m
Min Body Ground Clearance	2.286m
Track Width	5.00s
Lock to lock time	8.000m
Kerb to Kerb Turning Radius	

This map is based on or reproduced from Ordnance Survey material with the permission of Ordnance Survey on behalf of the controller of Her Majesty's Stationary Office (c) Crown Copyright. Licence Number: AL100037123. RGP accept no liability for any inaccuracies with the data.

RESIDUAL HAZARDS

In addition to the hazards/risks normally associated with the type of work detailed on this drawing, please note the following residual hazards:

It is assumed that all works will be carried out by a competent contractor working, where appropriate, to an approved risk assessment and method statement.

Rev.	Drawn	Comments	Date
P1	GE	FIRST ISSUE	14/02/24



Client	Atelier Ochre		
Project	56a Church Hill, Enfield		
Drawing Title	Swept Path Analysis Fire Tender		
Drawing No.	2022/6760/003	Rev.	P1
Scale	1:100	Drawn By	GE
		Checked By	PB
			A3