


This drawing is the copyright of the architectural designer Matthew Goodchild. It is a planning purposes and may not be reproduced in whole or in part without permission. The content is subject to site survey and H&S risk assessment prior to construction. Do not scale from drawings.

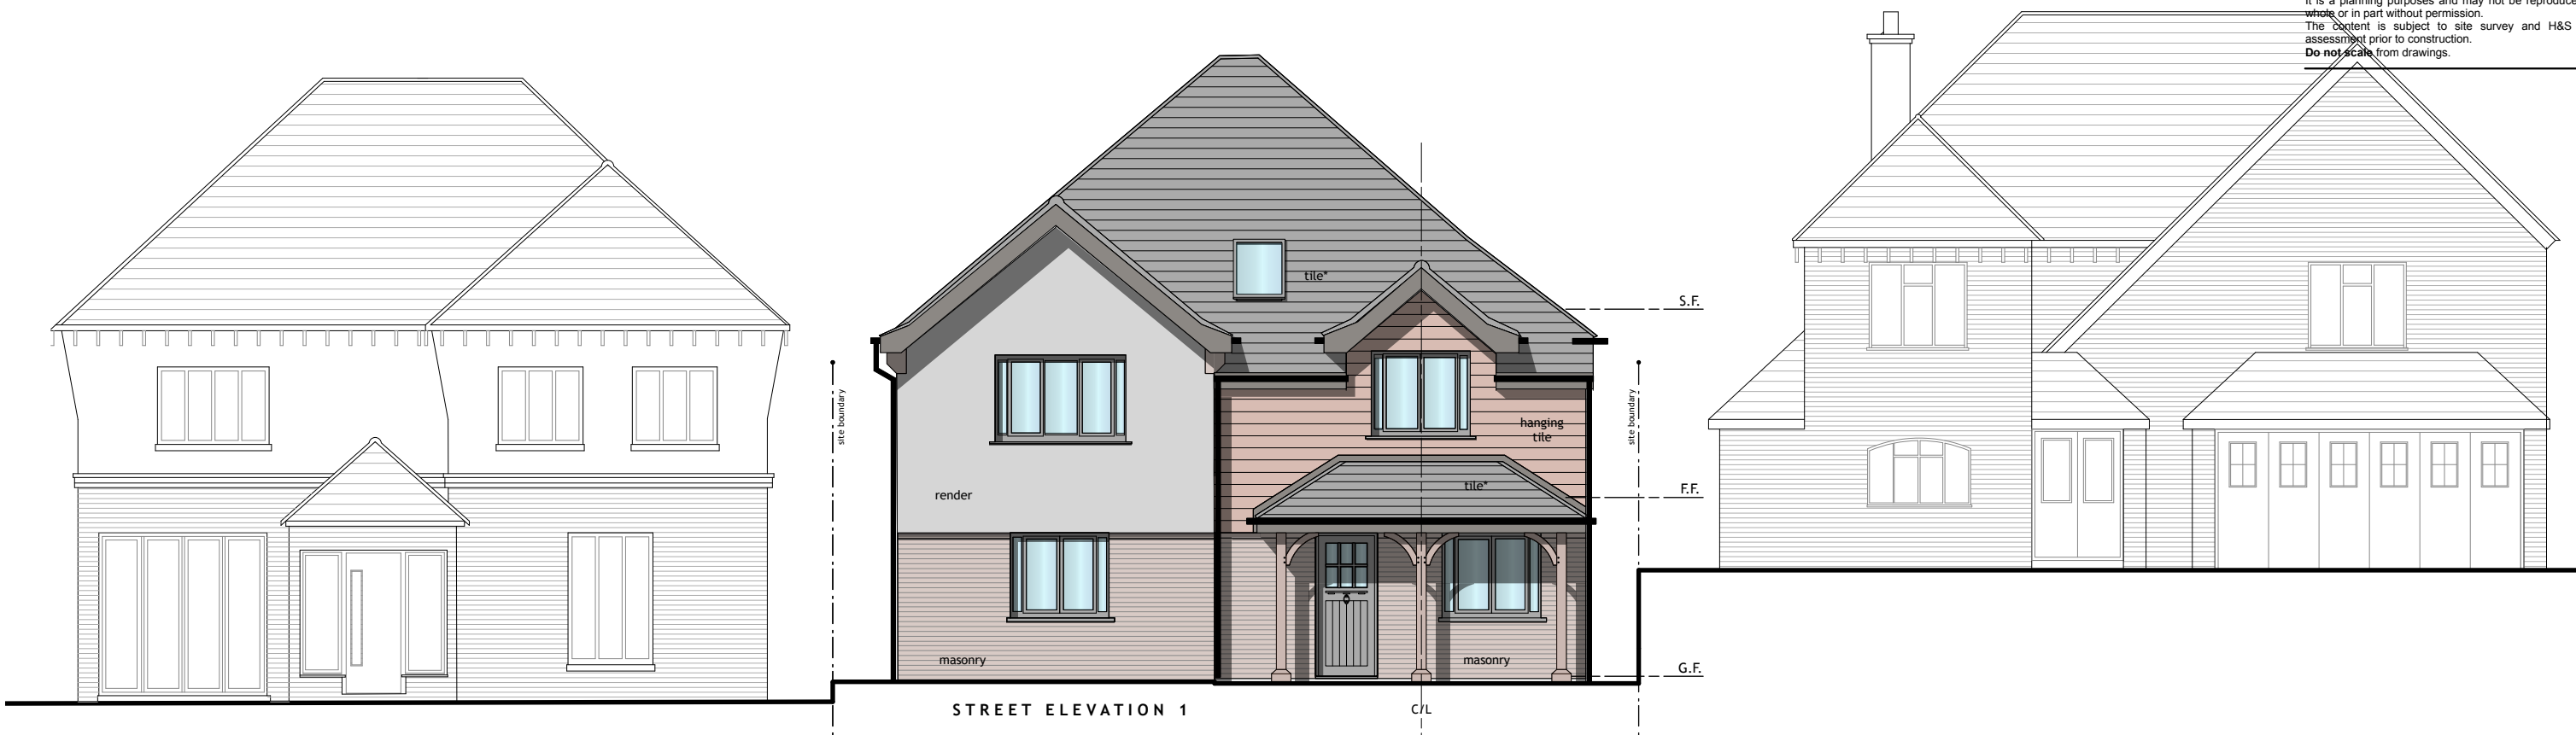

STREET ELEVATION 1

C/L



ELEVATION 3 - EAST

Rev Date Description By

MATTHEW GOODCHILD
architectural DESIGN

e: mgarchitecturaldesign@gmail.com
w: mgarchitecturaldesign.com

Client
Patterson Family Home

Project
6 TONGDEAN AVENUE
HOVE

Drawing
PROPOSED ELEVATIONS

Scale Status Date Drawn Checked
1:100 @ A3 P3 - PLANNING 03/24 MG

Drawing No. Revision

115-P120

