
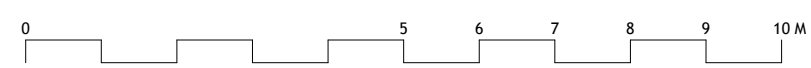
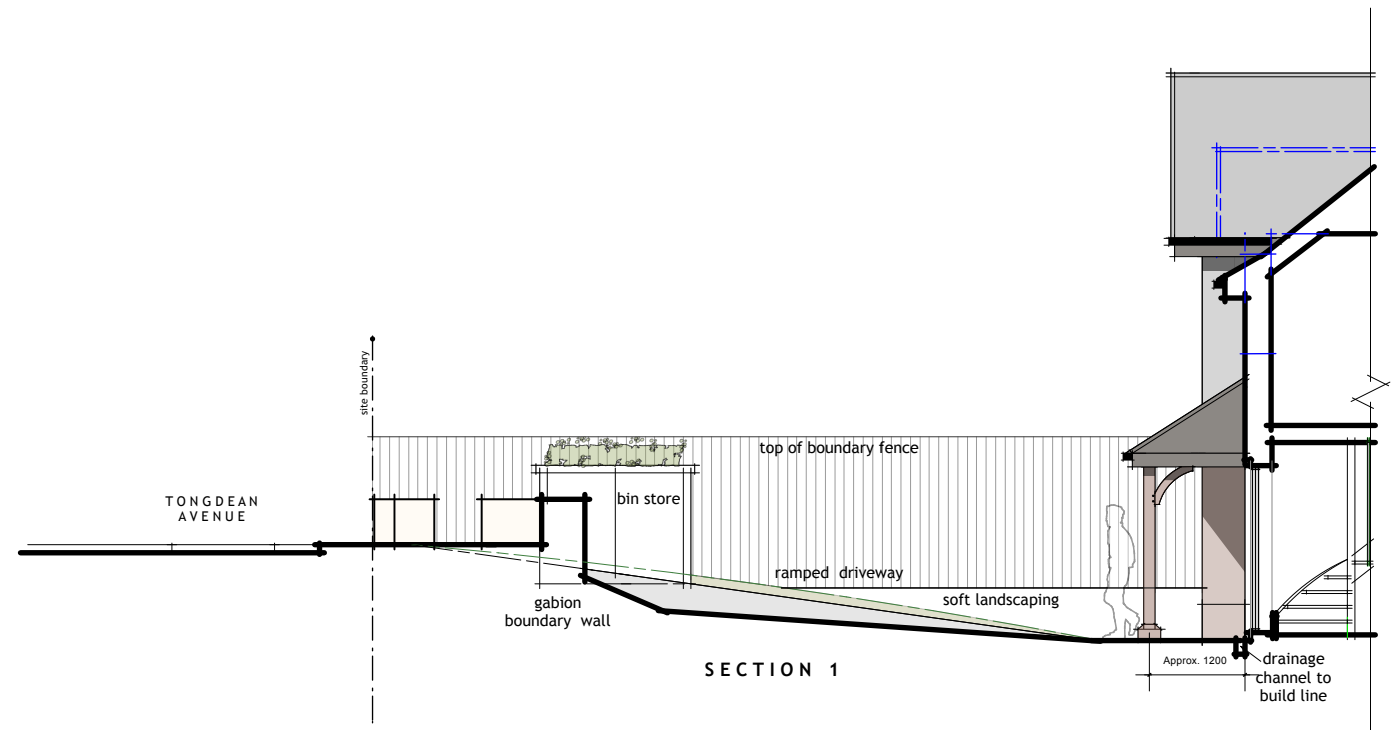


This drawing is the copyright of the architectural designer Matthew Goodchild. It is for planning purposes only and may not be reproduced in whole or in part without permission. The content is subject to site survey and H&S risk assessment prior to construction. Do not scale from drawings.

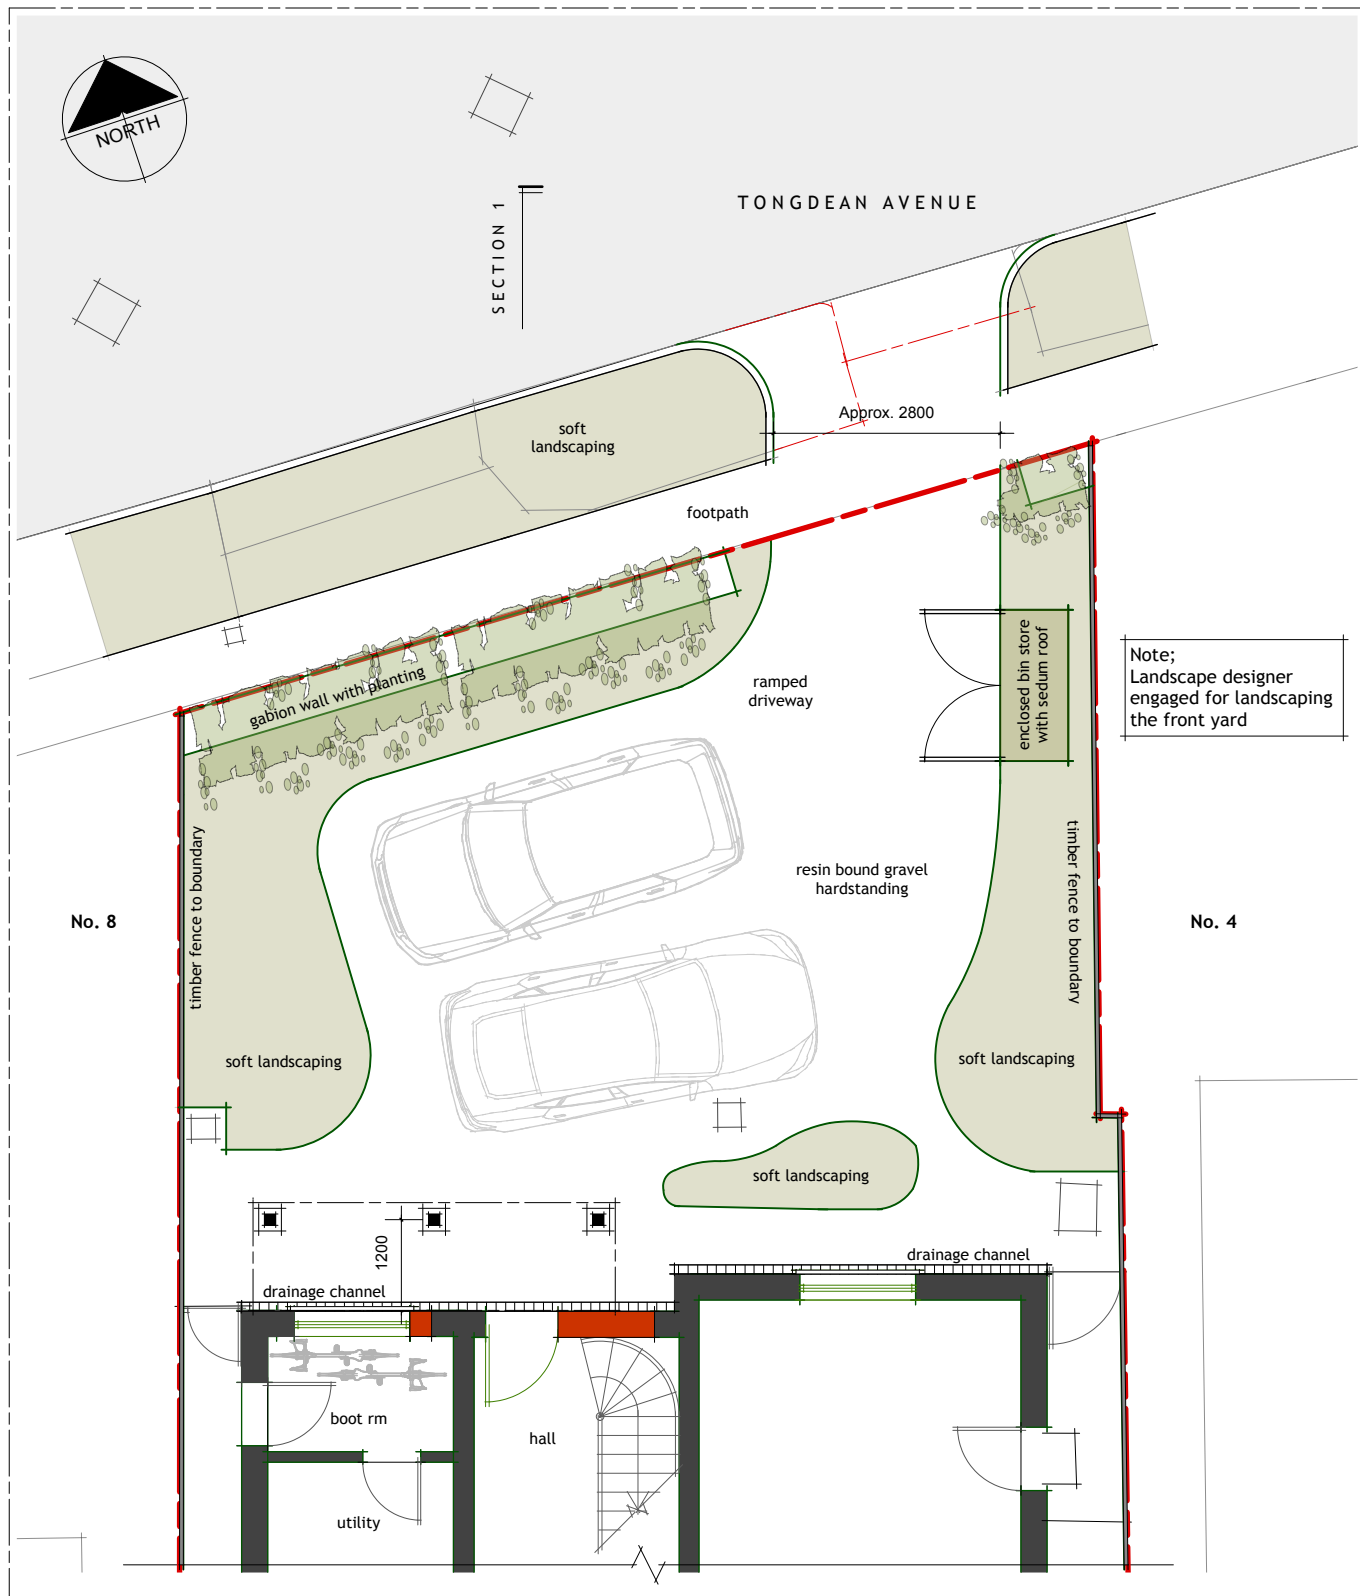

Rev	Date	Description	By
MATTHEW GOODCHILD			
architectural DESIGN			
e: mgarchitecturaldesign@gmail.com			
w: mgarchitecturaldesign.com			

Client
Patterson Family Home

Project
6 TONGDEAN AVENUE
HOVE

Drawing
PROPOSED DRIVEWAY

Scale	Status	Date	Drawn	Checked
1:100 @A3	P3 - PLANNING	01/24	MG	

Drawing No. Revision

115-P135