

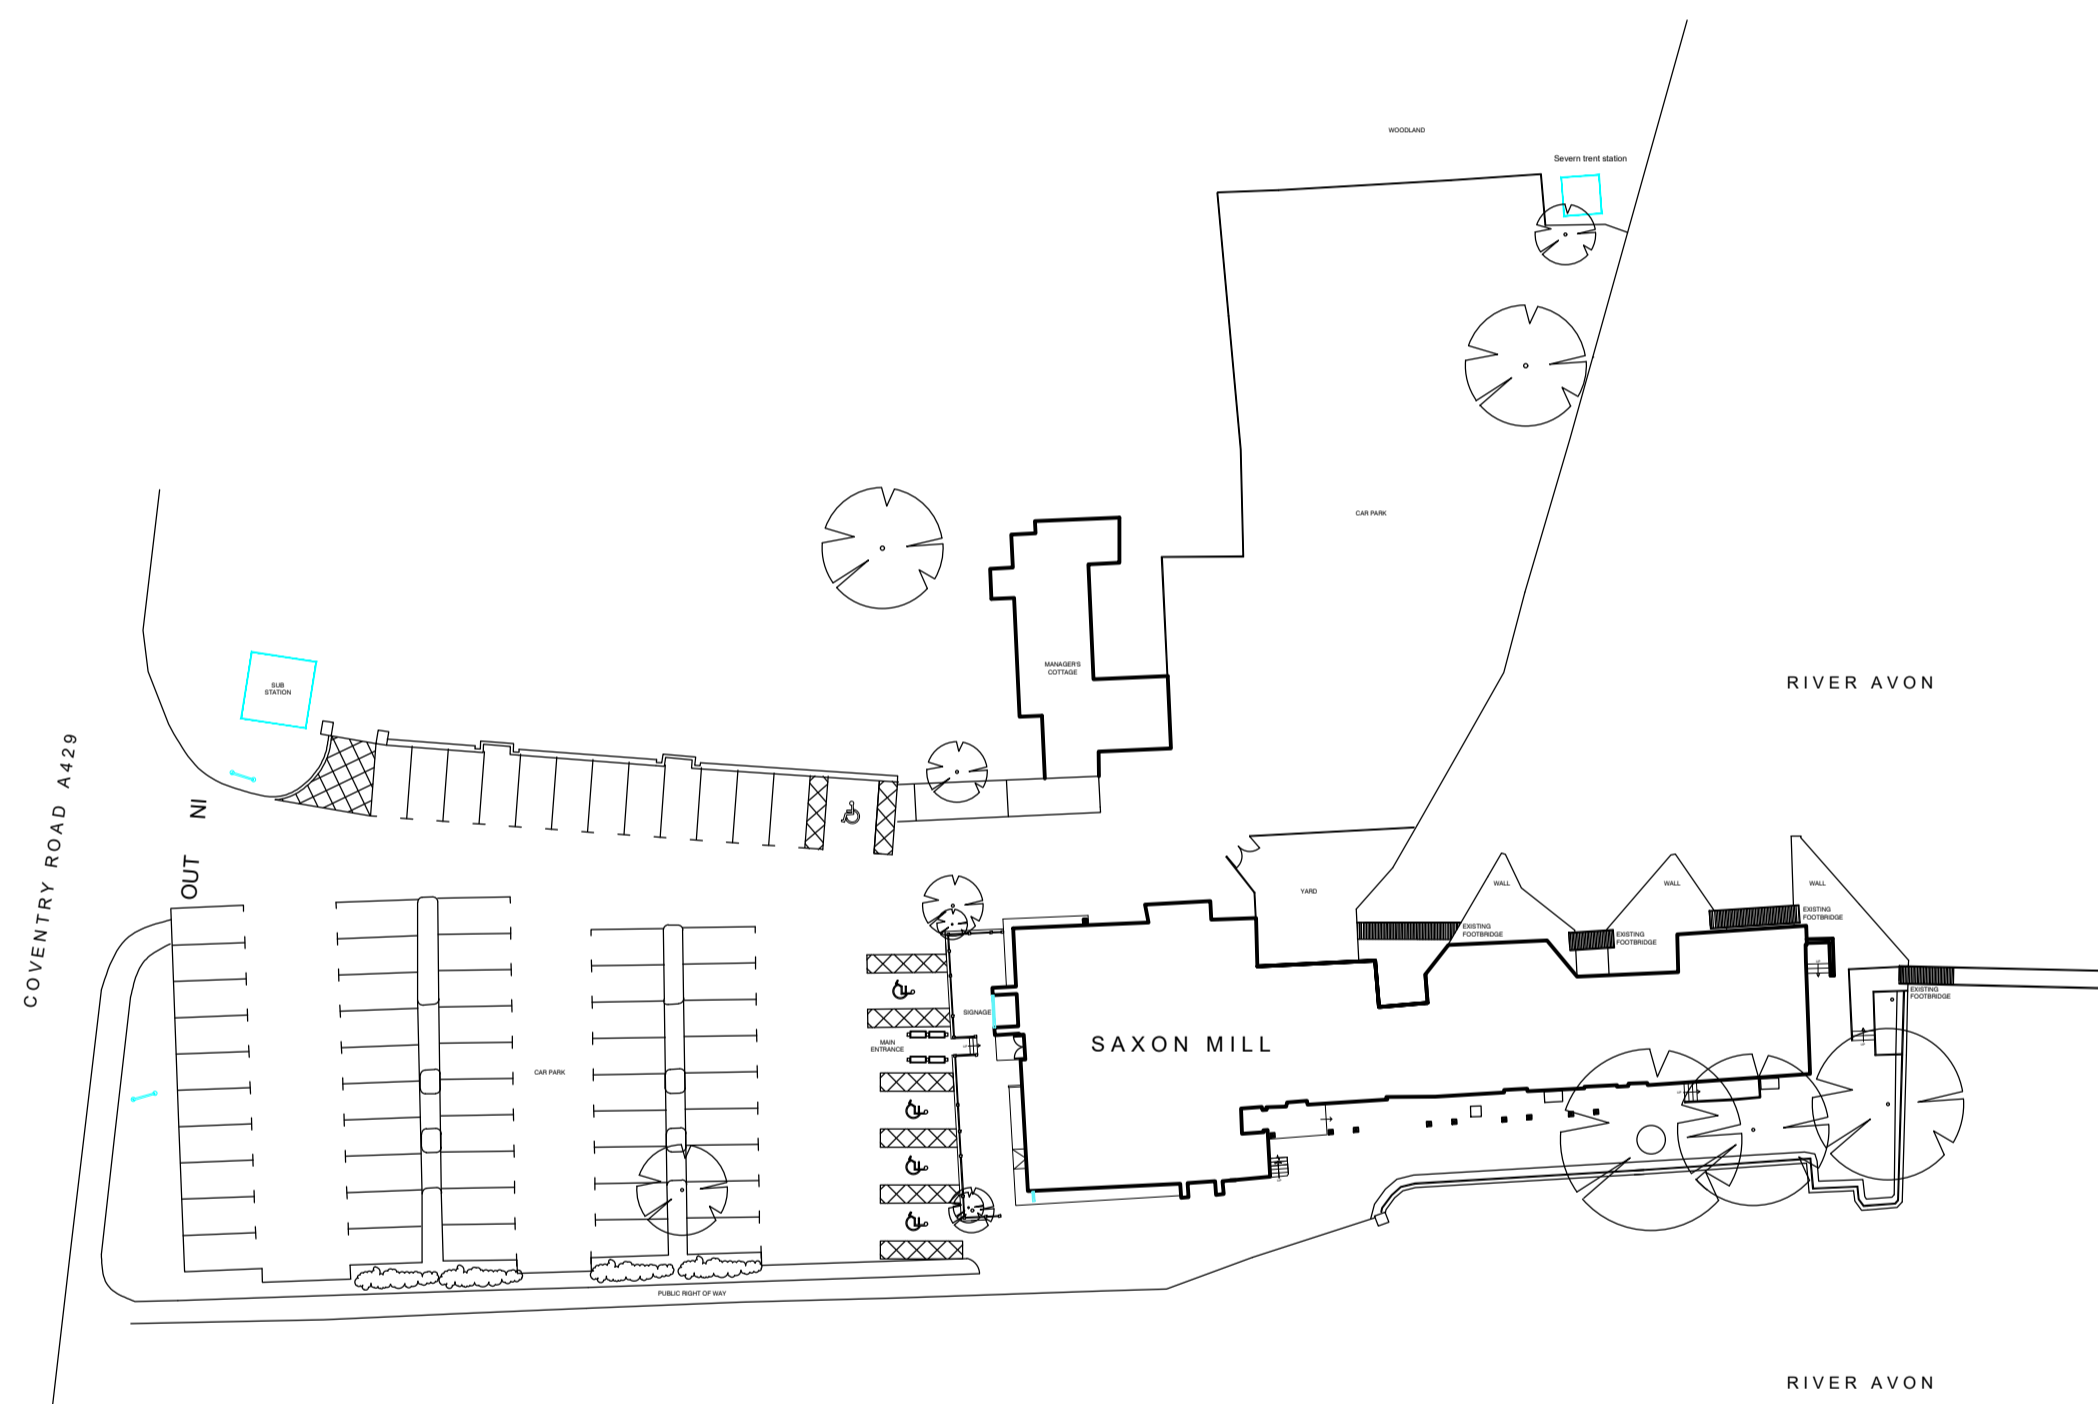


LOCATION PLAN
Scale: 1:1250 @ A1

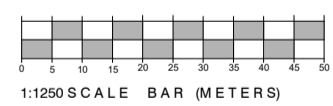

BLOCK PLAN
Scale: 1:500 @ A1

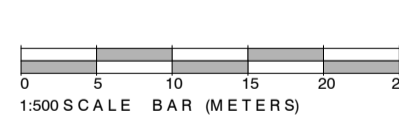

A	LAYOUT UPDATED	04/03/24	MT
/	FIRST ISSUE	10/01/24	MT

DO NOT SCALE. WRITTEN DIMENSIONS TO BE USED IN PREFERENCE TO SCALED DIMENSIONS. ALL DIMENSIONS TO BE CHECKED ON SITE BY CONTRACTOR & ALL DISCREPANCIES TO BE REPORTED TO JMDA

JOB TITLE
MITCHELLS & BUTLERS
THE SAXON MILL
WARWICK CV34 5YN

DRAWING TITLE
LOCATION & BLOCK PLAN

DRAWING NUMBER
JMDA_1733_PL_007

REVISION
A

SCALE
VARIOUS @A1

SHEET SIZE
A1

DATE
08/01/2024

DRAWN BY
MT

CHECKED BY
AM

Jmda.
Interior Architecture Graphics

JMDA LTD
2 The Holmes Skipwith,
York, YO8 5SL
T: 01757 288 399
info@jmdald.co.uk
www.jmdald.co.uk