


EXISTING EXTERNAL PLAN  
Scale: 1:200 @ A1

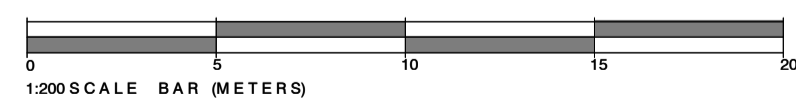

B	EXISTING LIGHTING REMOVED	04/03/24	MT
A	EXISTING FURNITURE LAYOUT UPDATED	24/01/24	MT
/	FIRST ISSUE	10/01/24	MT

DO NOT SCALE. WRITTEN DIMENSIONS TO BE USED IN PREFERENCE TO SCALED DIMENSIONS. ALL DIMENSIONS TO BE CHECKED ON SITE BY CONTRACTOR & ALL DISCREPANCIES TO BE REPORTED TO JMDA

JOB TITLE  
MITCHELLS & BUTLERS  
THE SAXON MILL  
WARWICK CV34 5YN

DRAWING TITLE  
EXISTING EXTERNAL PLAN

DRAWING NUMBER JMDA_1733_PL_001	REVISION B
------------------------------------	---------------

SCALE 1:200	SHEET SIZE A1
----------------	------------------

DATE 02/11/2023	DRAWN BY HF	CHECKED BY AM
--------------------	----------------	------------------

**Jmda.**  
Interior Architecture Graphics

JMDA LTD  
2 The Holmes Skipwith,  
York, YO8 5SL  
T: 01757 288 399  
info@jmdald.co.uk  
www.jmdald.co.uk

Copyright © This drawing is the property of JMDA Ltd. All rights reserved.