



PROPOSED FF PLAN
Scale: 1:100 @ A1

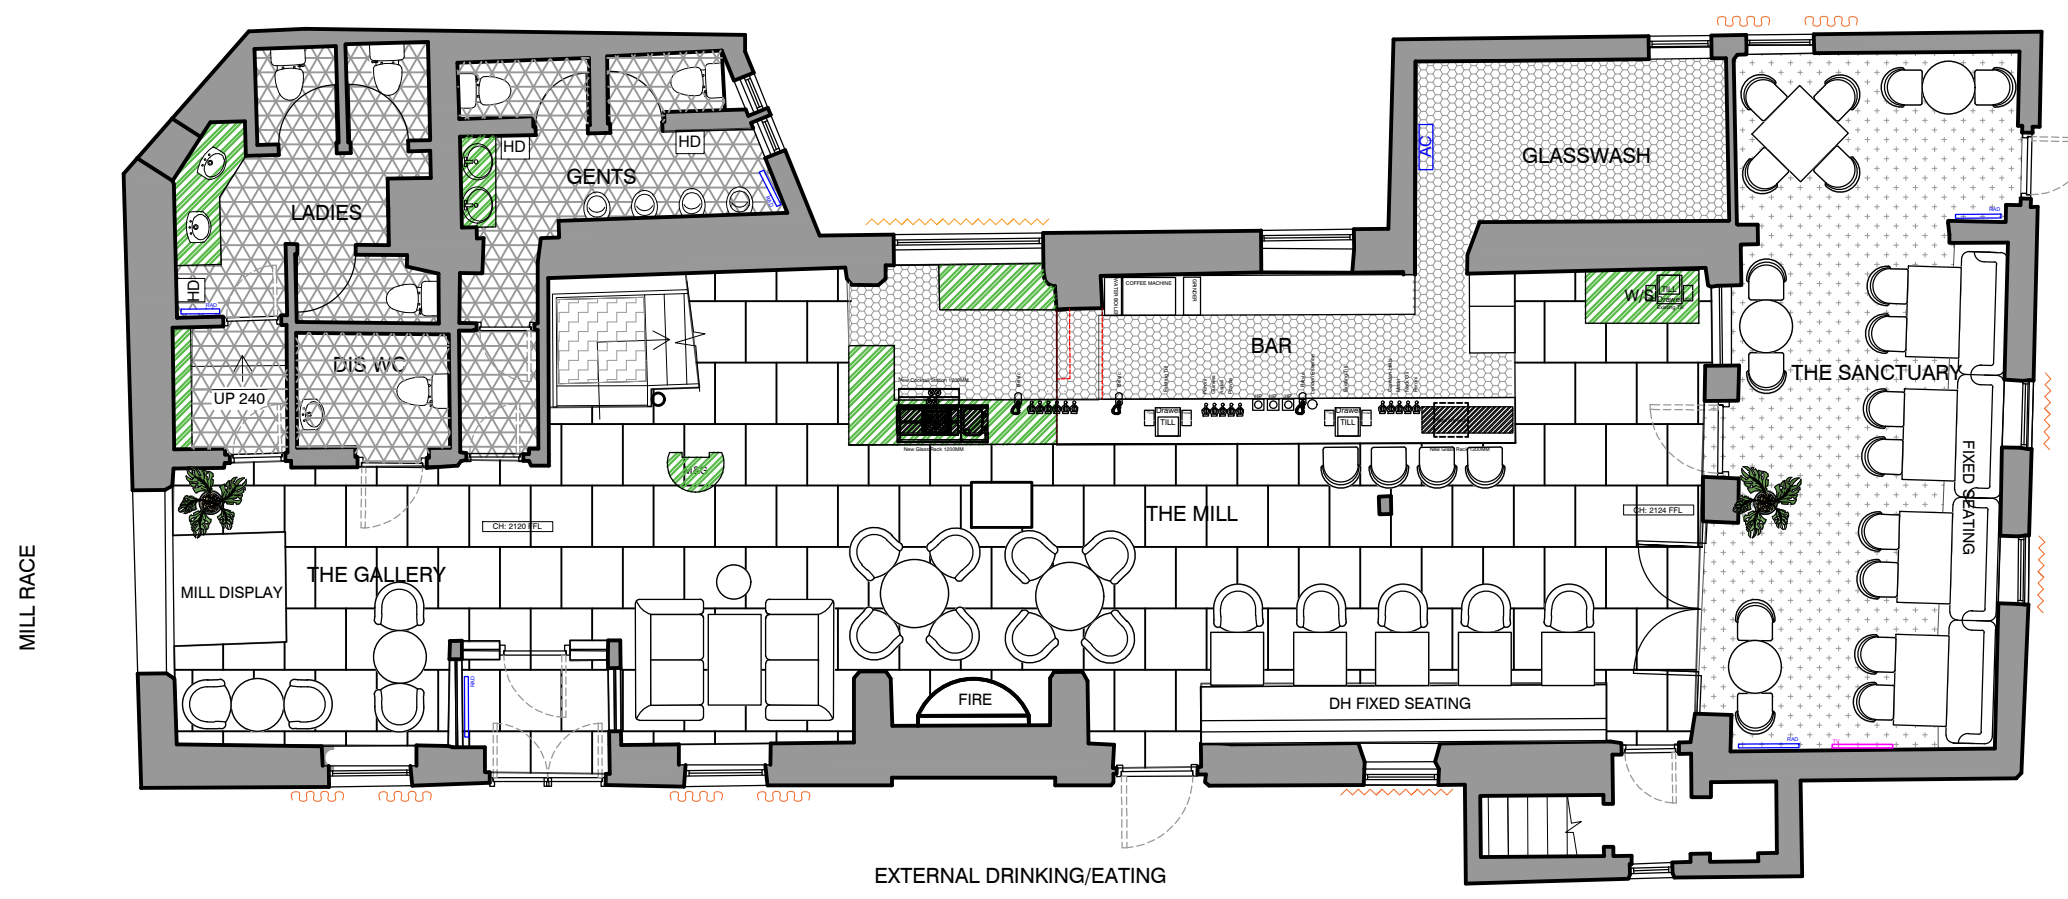

PROPOSED GF PLAN
Scale: 1:100 @ A1

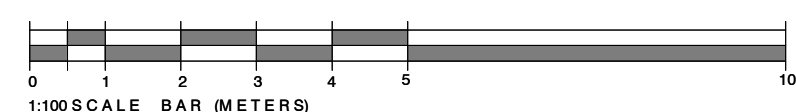

B	KITCHEN STUD WALL TO BE REMOVED	05/02/24	MT
A	THE MILL BAR EXTENDED	23/01/24	MT
/	FIRST ISSUE	10/01/24	MT

DO NOT SCALE. WRITTEN DIMENSIONS TO BE USED IN PREFERENCE TO SCALED DIMENSIONS. ALL DIMENSIONS TO BE CHECKED ON SITE BY CONTRACTOR & ALL DISCREPANCIES TO BE REPORTED TO JMDA

JOB TITLE
**MITCHELLS & BUTLERS
THE SAXON MILL
WARWICK CV34 5YN**

DRAWING TITLE
PROPOSED PLAN

DRAWING NUMBER JMDA_1733_PL_005	REVISION B
---	----------------------

SCALE 1:100	SHEET SIZE A1
-----------------------	-------------------------

DATE 02/11/2023	DRAWN BY MT	CHECKED BY AM
---------------------------	-----------------------	-------------------------

Jmda.
Interior Architecture Graphics

JMDA LTD
2 The Holmes Skipwith,
York, YO8 5SL
T: 01757 288 399
info@jmdald.co.uk
www.jmdald.co.uk

Copyright © This drawing is the property of JMDA Ltd. All rights reserved.