

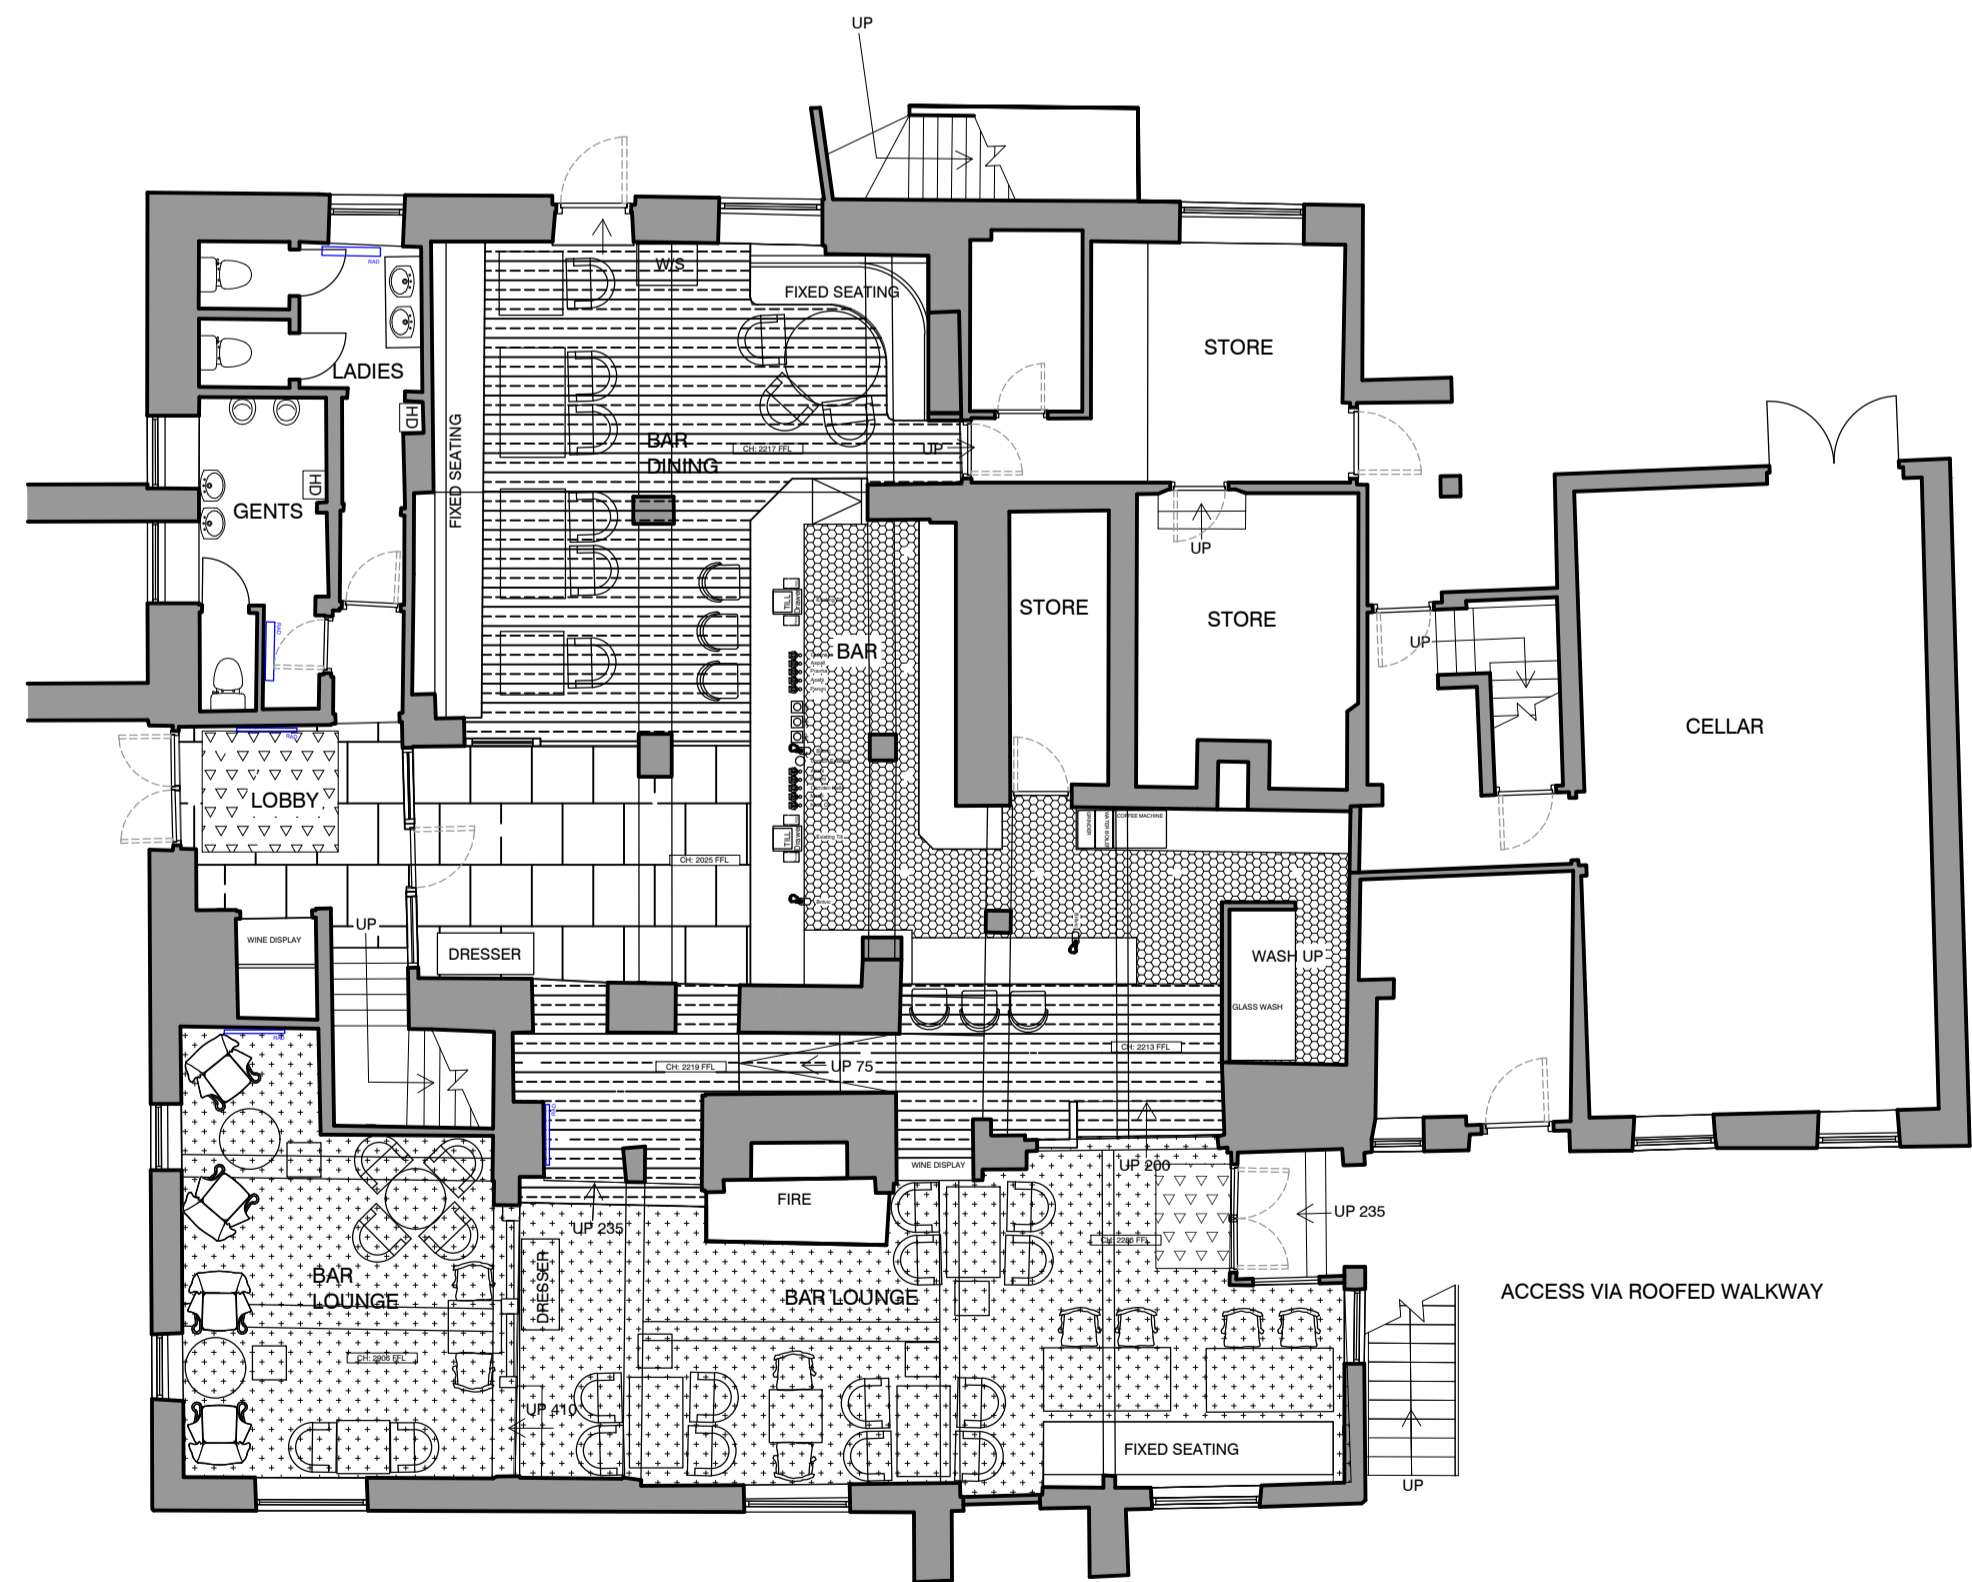
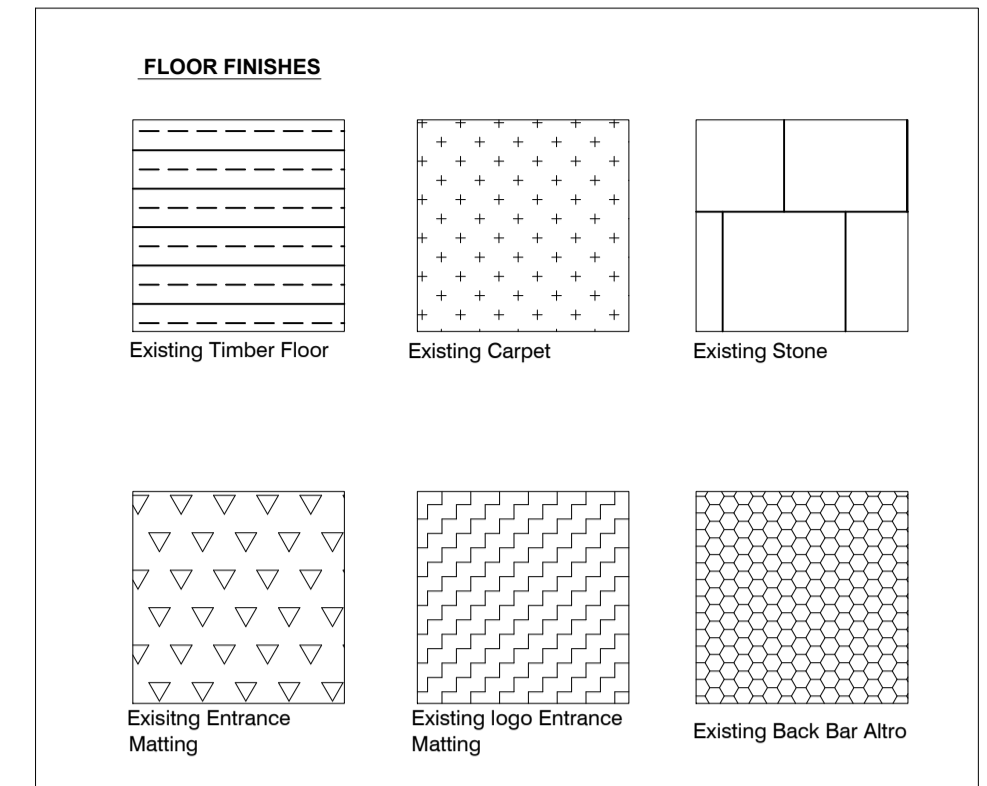


EXISTING FF PLAN
Scale: 1:100 @ A1

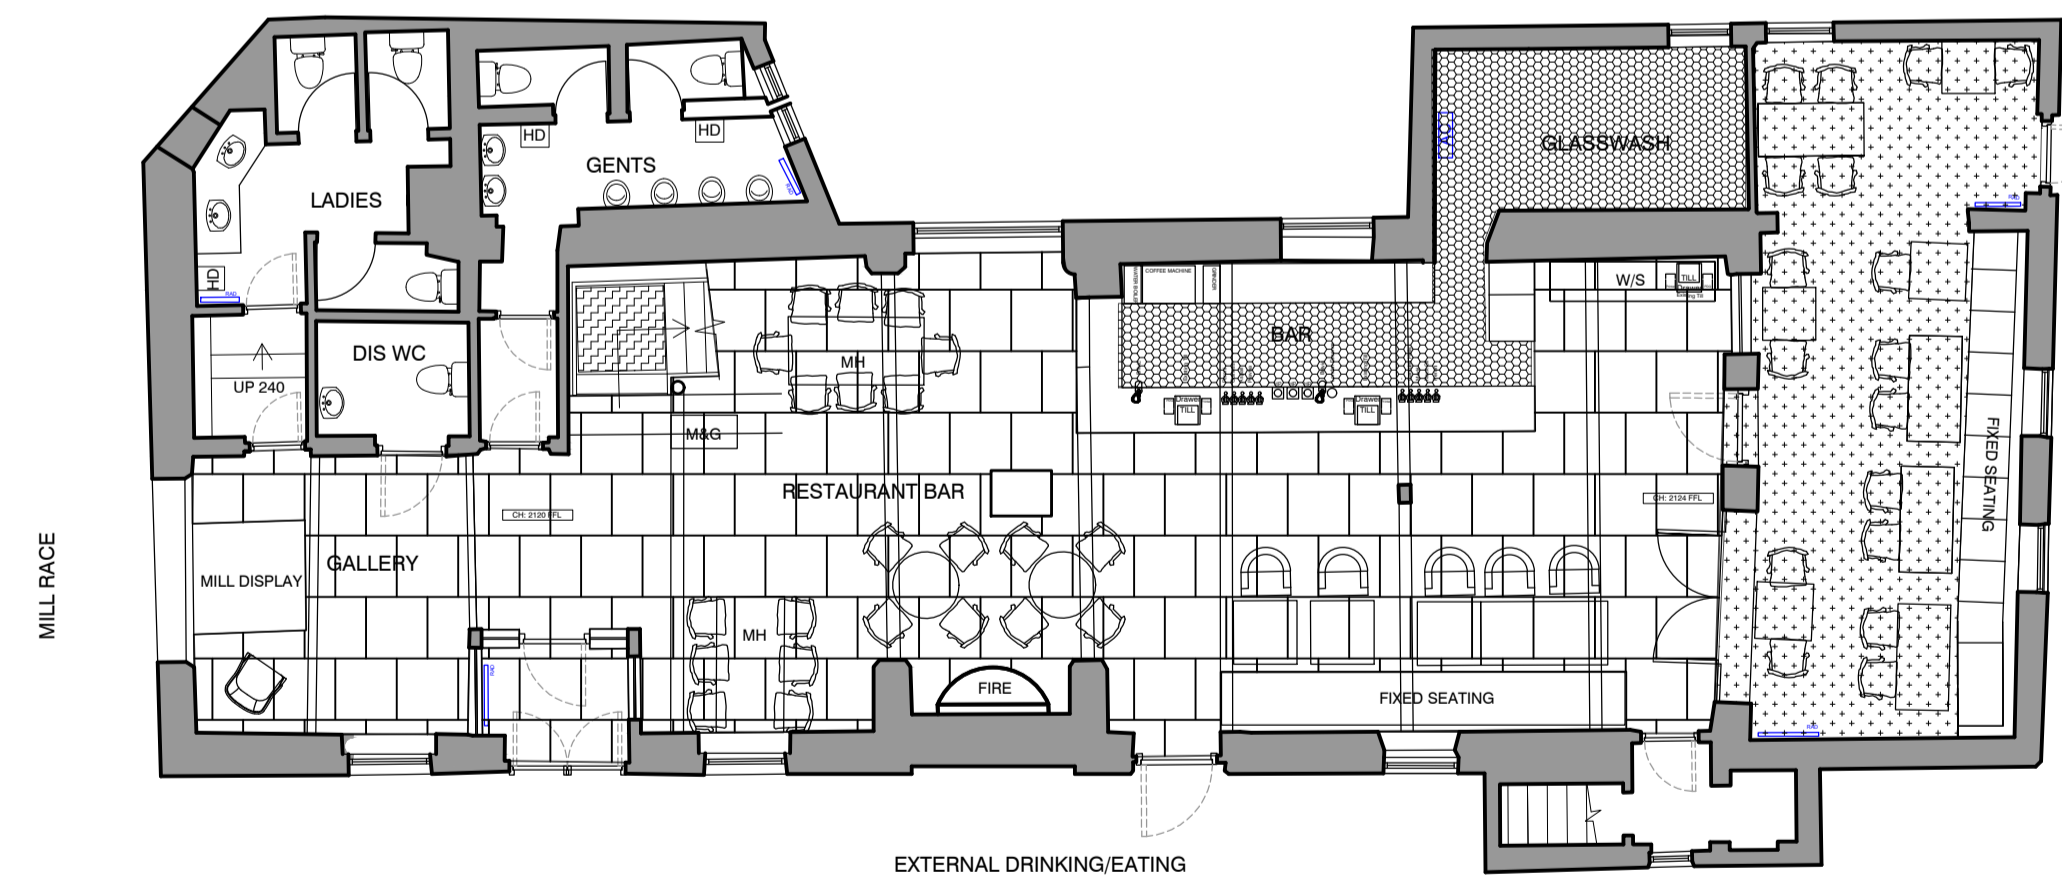

EXISTING GF PLAN
Scale: 1:100 @ A1

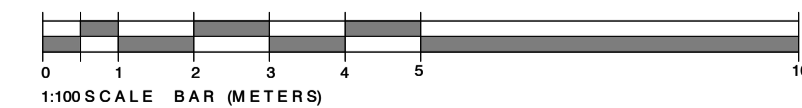

| | | | |
|---|------------------------------------------------|----------------------|----------|
| A / | EXISTING KITCHEN LAYOUT UPDATED FIRST ISSUE | 10/01/24 10/01/24 | MT MT |
| DO NOT SCALE. WRITTEN DIMENSIONS TO BE USED IN PREFERENCE TO SCALED DIMENSIONS. ALL DIMENSIONS TO BE CHECKED ON SITE BY CONTRACTOR & ALL DISCREPANCIES TO BE REPORTED TO JMDA. | | | |
| JOB TITLE MITCHELLS & BUTLERS THE SAXON MILL WARWICK CV34 5YN | | | |
| DRAWING TITLE EXISTING PLAN | | | |
| DRAWING NUMBER JMDA_1733_PL_004 | | REVISION A | |
| SCALE 1:100 | | SHEET SIZE A1 | |
| DATE 02/11/2023 | DRAWN BY MT | CHECKED BY AM | |

Jmda.
Interior Architecture Graphics

JMDA LTD
2 The Holmes Skipwith,
York, YO8 5SL
T: 01757 288 399
info@jmdald.co.uk
www.jmdald.co.uk