


New planting
Lavender type planting for
bees and butterflies

Post and Rail fence with possible hedge planting behind

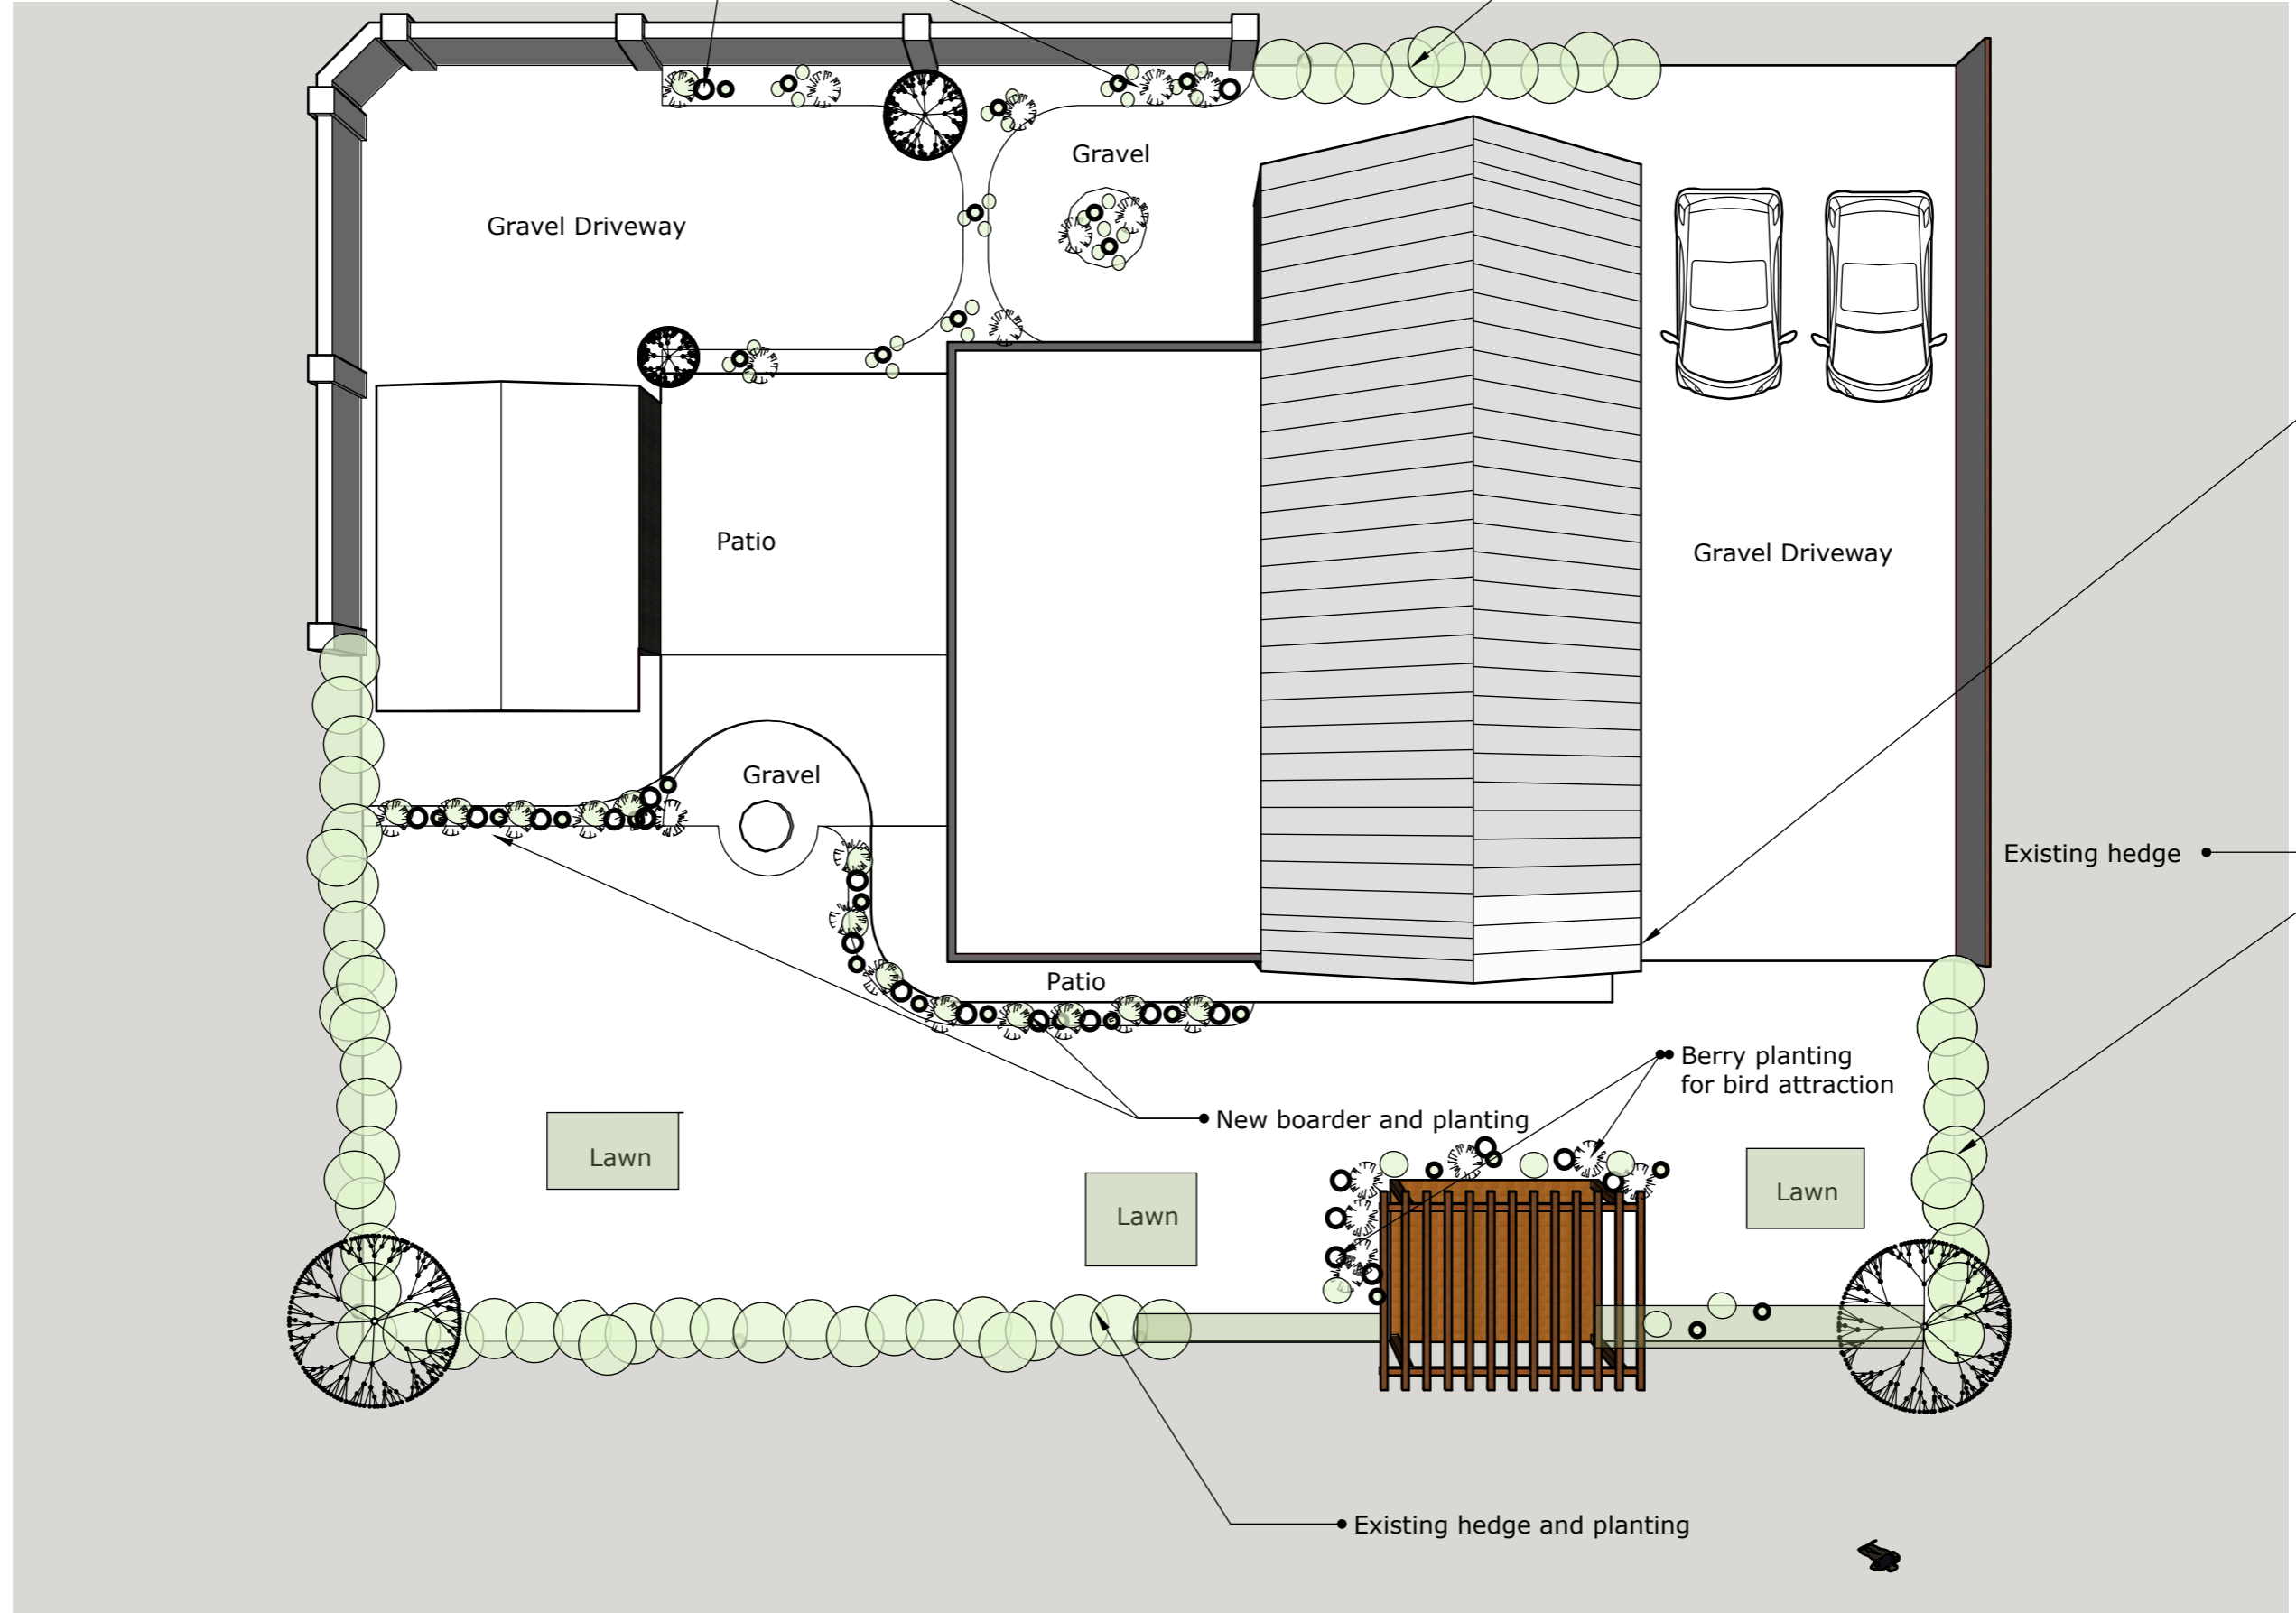

Bat Slit

Existing hedge

Gravel Driveway

Patio

Gravel

Gravel Driveway

Gravel

Patio

Lawn

Lawn

Lawn

New boarder and planting

Berry planting
for bird attraction

Existing hedge and planting