


IMPORTANT:
THIS DRAWING MUST ONLY BE USED FOR THE PURPOSE AS STATED
IN THE STATUS BOX BELOW.

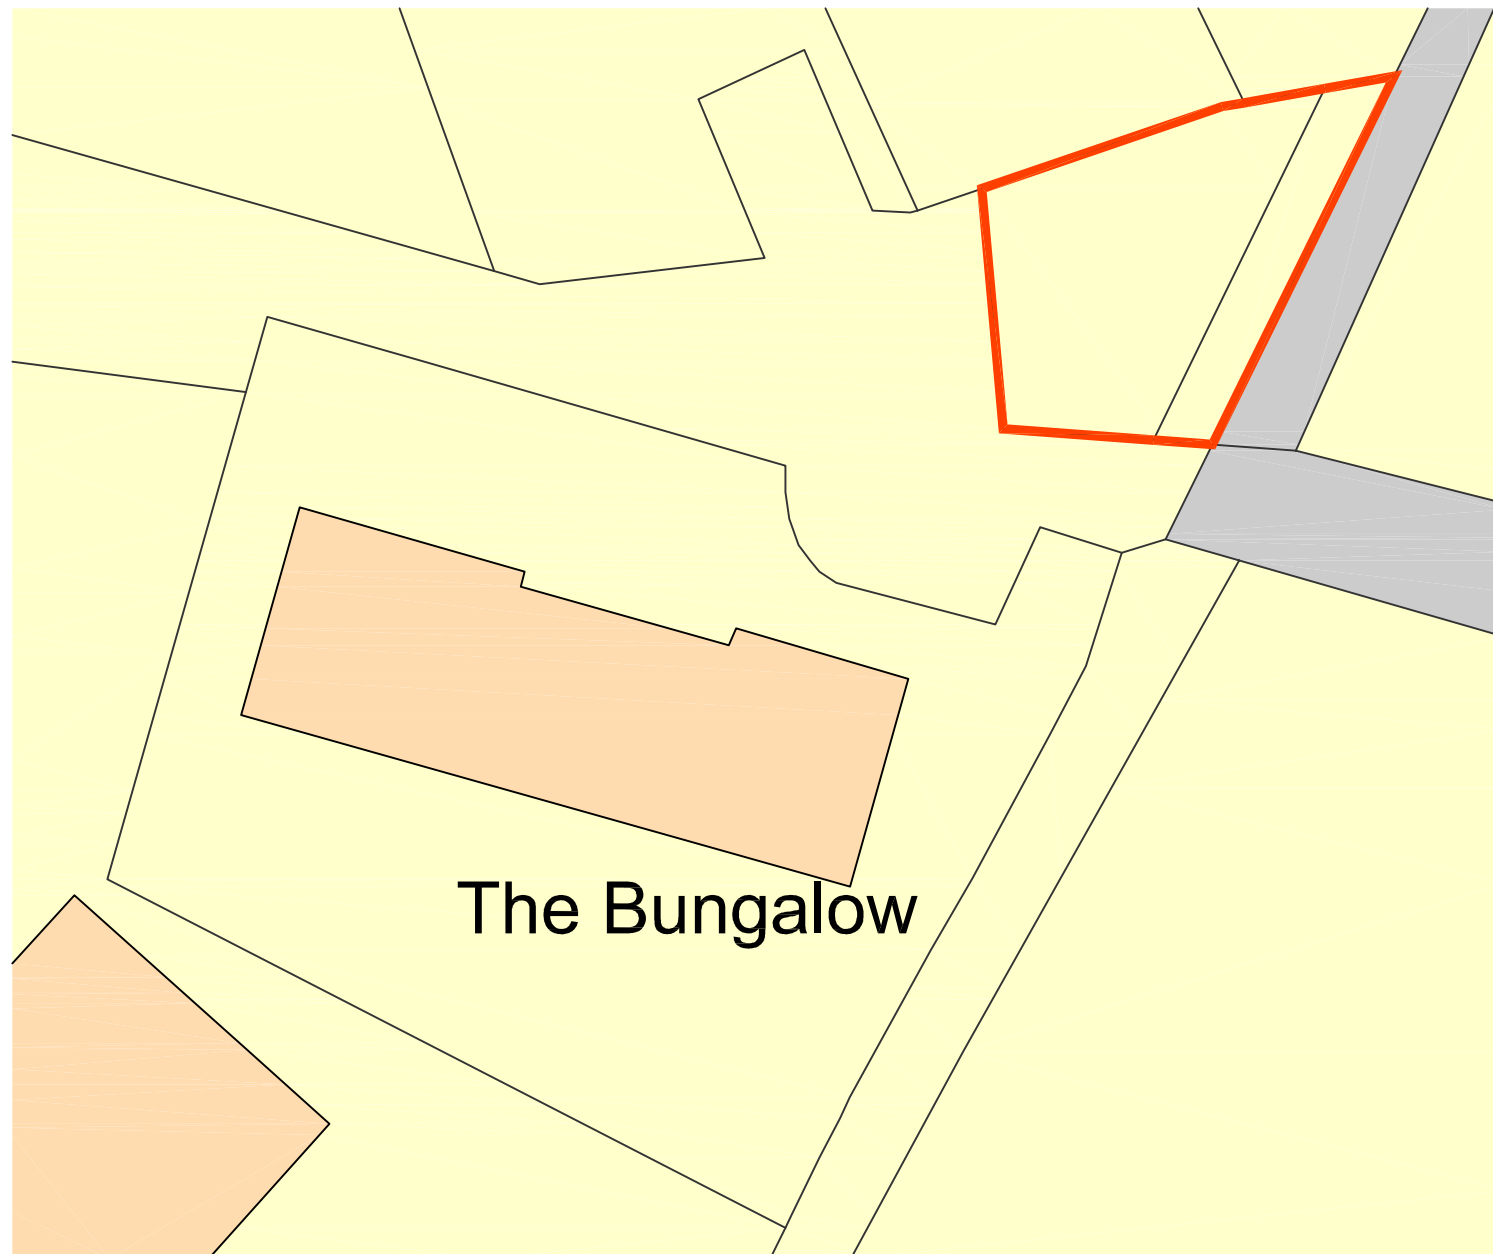

SITE BLOCK PLAN SCALE 1:200




Ordnance Survey, (c) Crown Copyright 2023. All rights reserved. Licence number 100022432




LOCATION PLAN SCALE 1:1,250

REV	DATE	DESCRIPTION

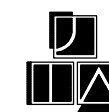

JIA Architects

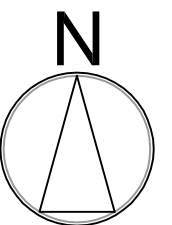

Architects & Space Planners
Classroom 2
12 Downy Square, Hotwells, Bristol. BS8 4SH.
t: (0117) 373 0823 f: (0117) 373 0824
e: design@jiaarch.co.uk
w: www.jiaarch.co.uk

© COPYRIGHT JIA - ALL RIGHTS RESERVED

Drawn by CB	Checked by -	Date January 2023
----------------	-----------------	----------------------

Project Title
NEW GARAGE/ANNEX
The Bungalow, Strawberry Lane, St Georges,
Bristol, BS5 8JF
For Matt Neale

Scale 1:1250 & 1:200 @ A3	Status Planning Application
------------------------------	--------------------------------

Drawing Title
Location and Existing
Site Block Plan

Job No. 2301	Drg. No. 01	Rev. -
-----------------	----------------	-----------