



FRONT

Slate roof to match existing

Vertical slate hanging


Juliet balcony with glazed panels

'K' render to match existing

Double glazed doors and windows



REAR

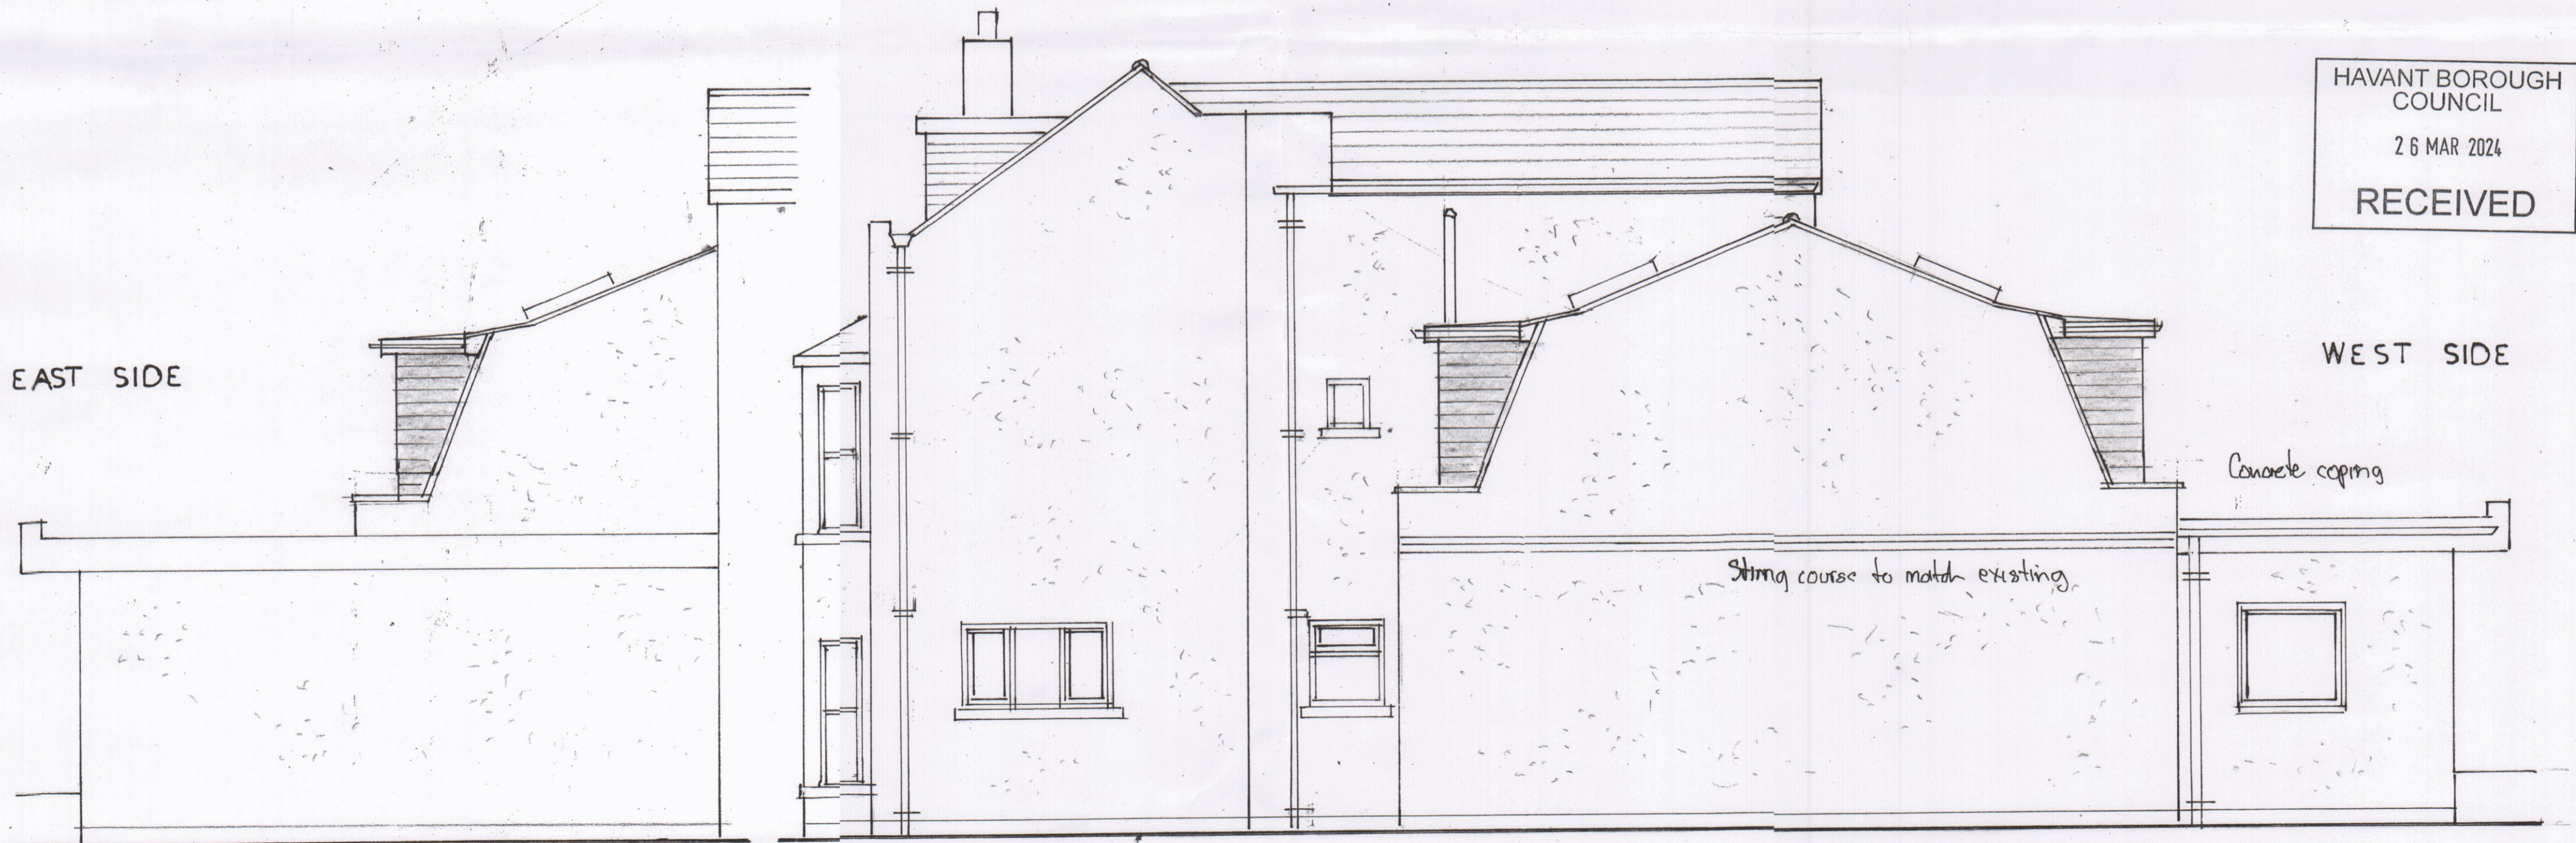

EAST SIDE

HAVANT BOROUGH COUNCIL
26 MAR 2024
RECEIVED

WEST SIDE

Concrete coping

String course to match existing