



PLANNING


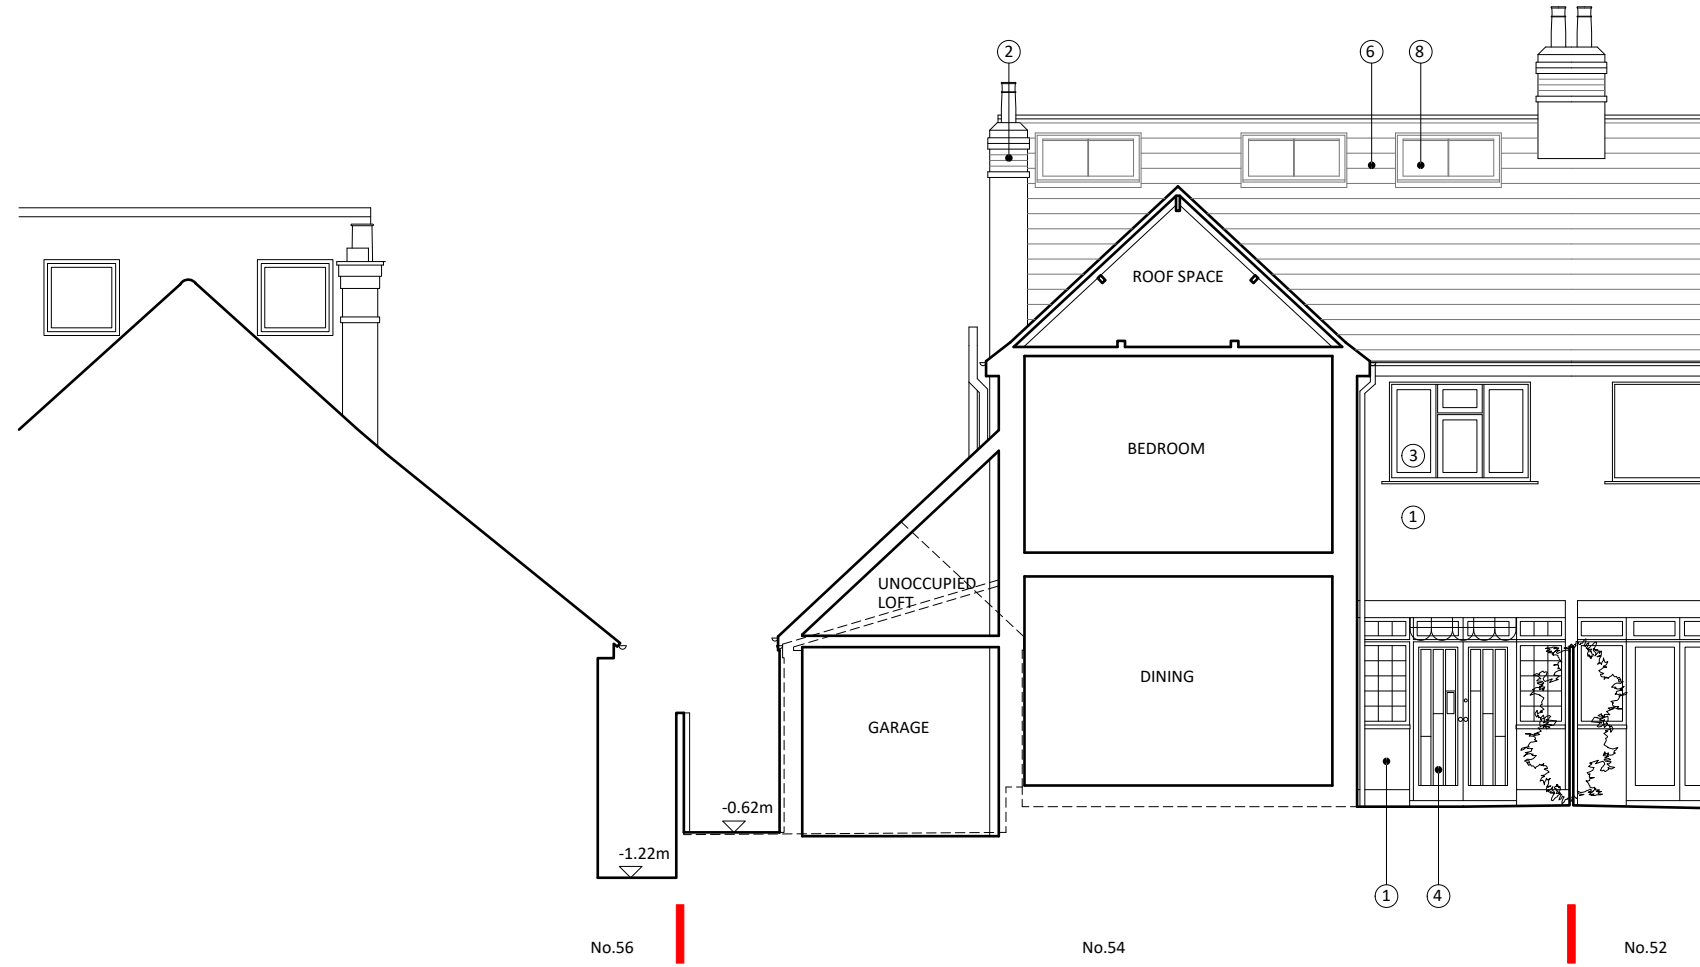


Existing Section DD

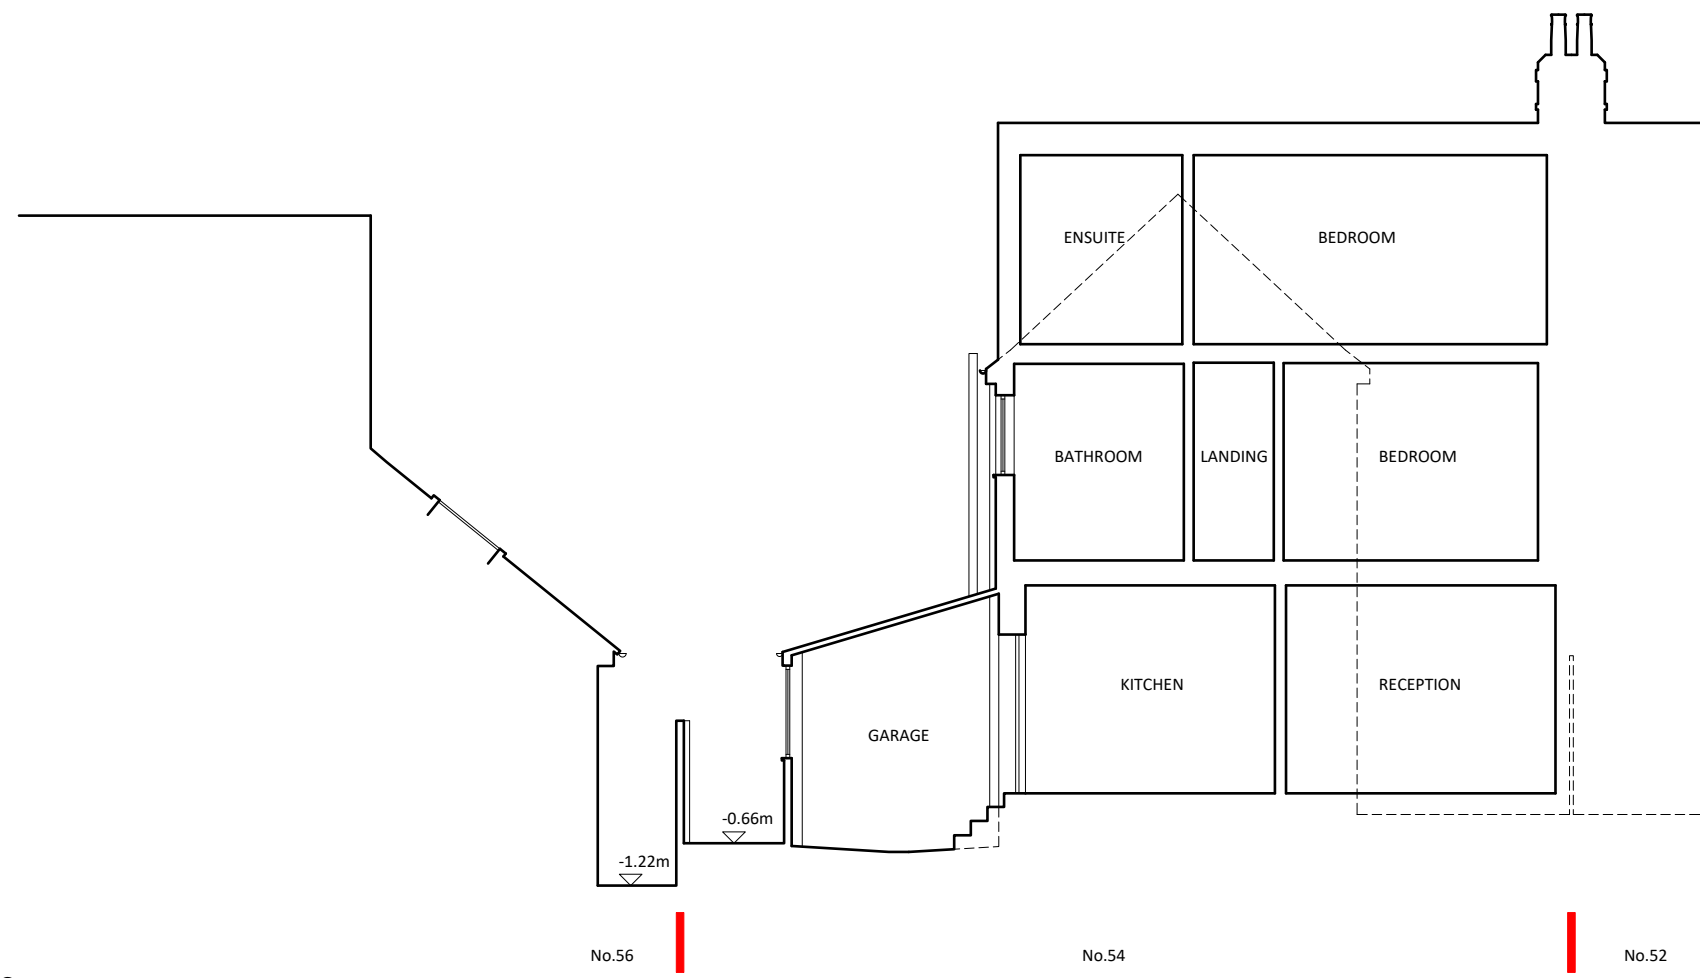

Existing Section CC

- Key:
- Site Boundary
 - 1. Painted render
 - 2. Brickwork
 - 3. UPVC framed windows
 - 4. Timber doors
 - 5. Timber gate
 - 6. Clay tiles
 - 7. Aluminium garage door
 - 8. Aluminium framed rooflights

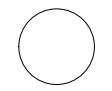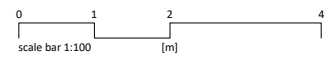

Rev.	Date	Description
P1	08.04.24	Initial Issue

NEWTON
ARCHITECTURE LTD

• info@newtonarchitecture.co.uk

Project 54 Gresham Gardens		
Title Existing Sections CC & DD		
Drawing no. 2037 - 4031		
Date 08.04.24	Rev. P1	Scale 1:100@A3
© Newton Architecture Ltd		