


PLANNING





- Key:
- Site Boundary
 - 1. Painted render
 - 2. Brickwork
 - 3. UPVC framed windows
 - 4. Timber doors
 - 5. Timber gate
 - 6. Clay tiles
 - 7. Timber framed glazing

Existing Side Elevation (South West)

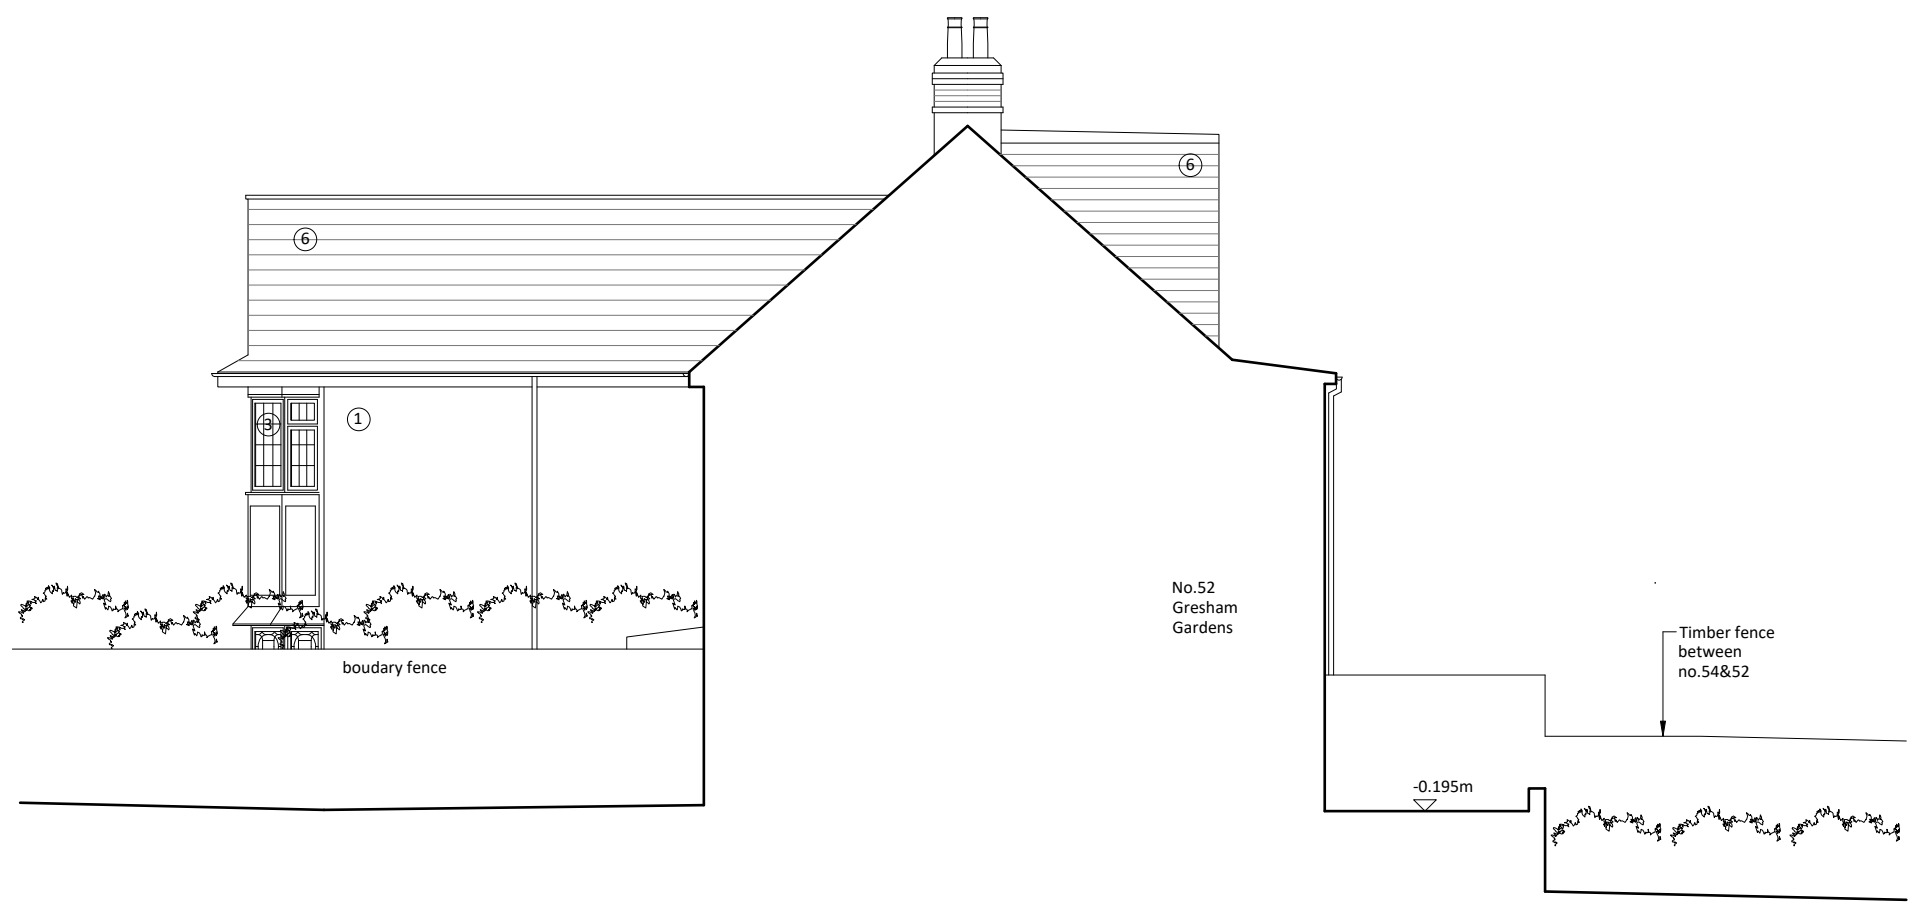

Existing Side Elevation (North East - shown from no.52 side)

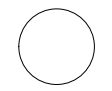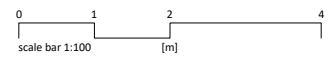

Rev.	Date	Description
P1	08.04.24	Initial Issue

NEWTON
ARCHITECTURE LTD

info@newtonarchitecture.co.uk

Project
54 Gresham Gardens

Title
Existing Side Elevations

Drawing no.
2037 - 4022

Date	Rev.	Scale
08.04.24	P1	1:100@A3