

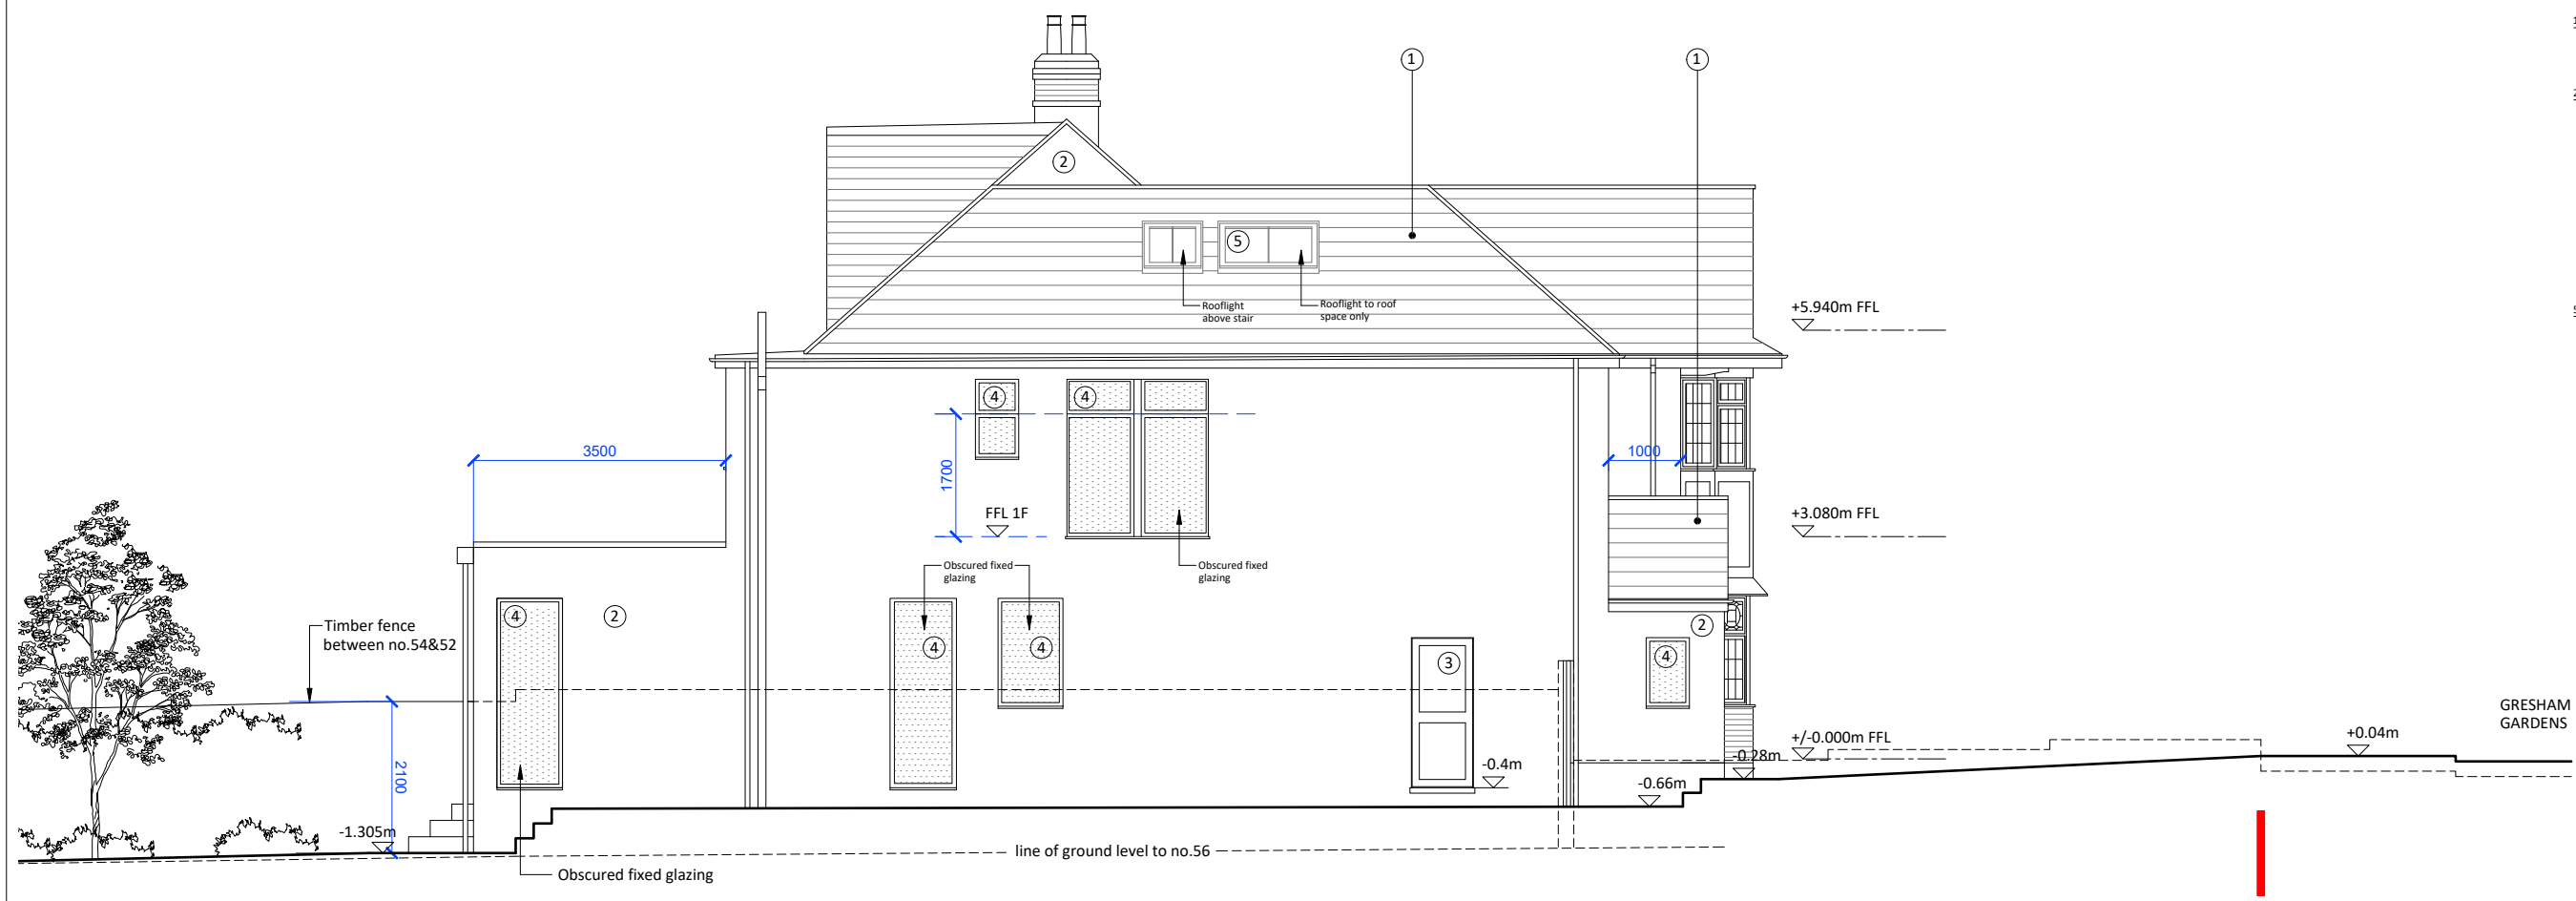


# PLANNING

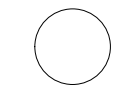


Proposed Side Elevation (South West)

- Key:
- Site Boundary
  - 1. Clay tiles to match existing
  - 2. Render to match existing
  - 3. UPVC framed doors to match existing
  - 4. Aluminium framed double glazing
  - 5. Aluminium framed rooflights
  - 6. Brickwork to match existing

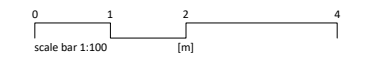

Rev.	Date	Description
P1	08.04.24	Initial Issue

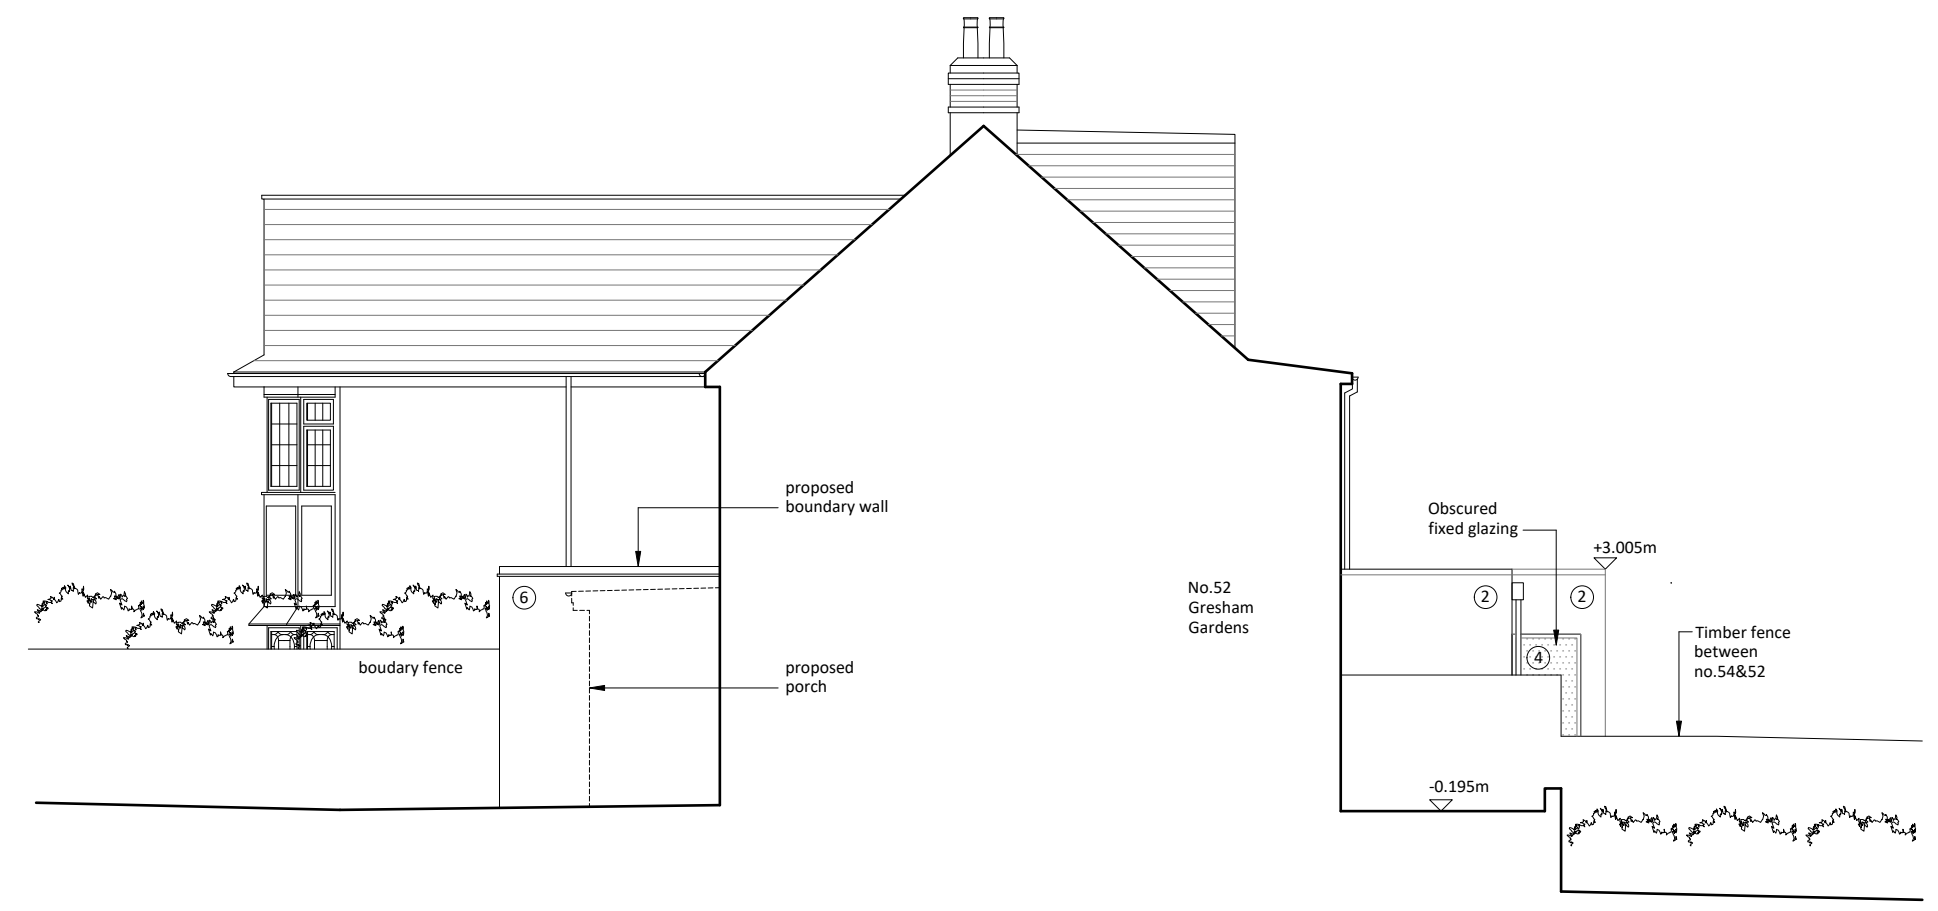

Proposed Side Elevation (North East - shown from no.52 side)

**NEWTON**  
ARCHITECTURE LTD

• info@newtonarchitecture.co.uk

Project <b>54 Gresham Gardens</b>		
Title <b>Proposed Side Elevation</b>		
Drawing no. <b>2037 - 4122</b>		
Date 08.04.24	Rev. P1	Scale 1:100@A3
© Newton Architecture Ltd		