

paper scale bar 1:1 (mm)

50

20

10

0


PLANNING

10

20

Key:

— Site Boundary

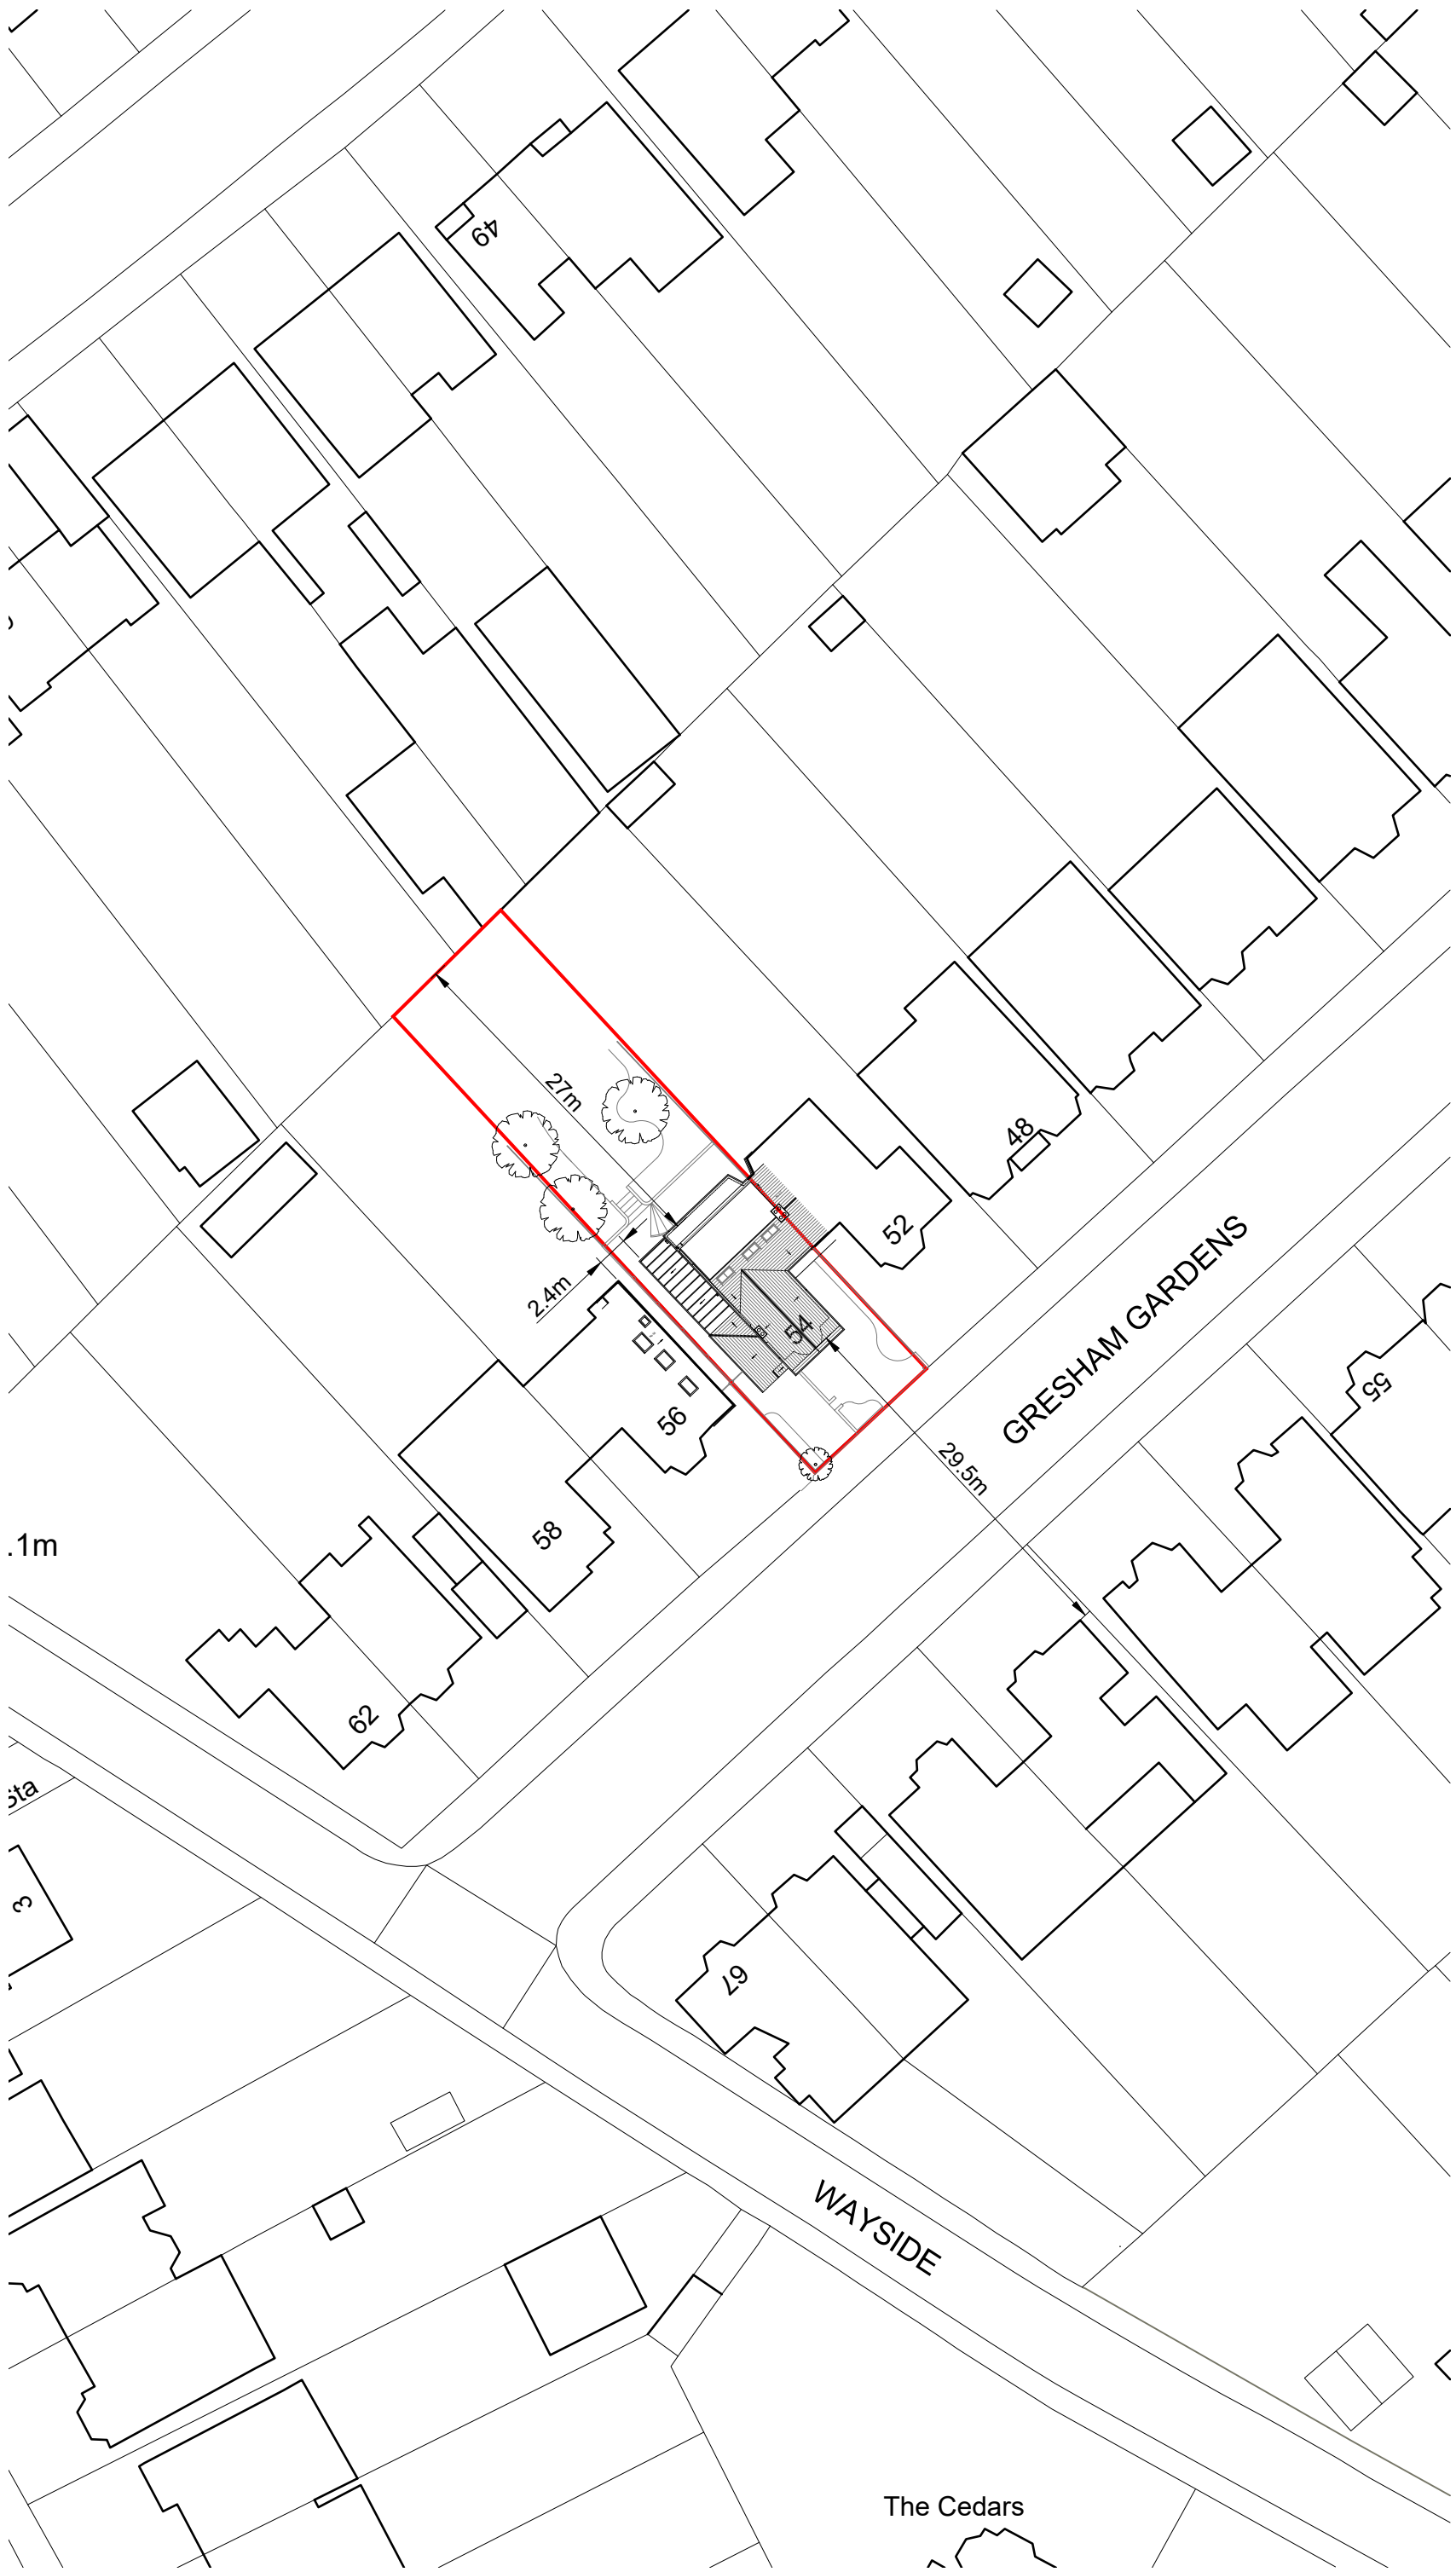

.1m

sta

3

GRESHAM GARDENS

WAYSIDE

The Cedars

0 5 10 20
scale bar 1:500 [m]



Rev.	Date	Description
P1	08.04.24	Initial issue

NEWTON

ARCHITECTURE LTD

• info@newtonarchitecture.co.uk

Project
54 Gresham Gardens

Title
Existing Block Plan

Drawing no.
2037 - 4002

Date	Rev.	Scale
08.04.24	P1	1:500@A3

© Newton Architecture Ltd