



# PLANNING


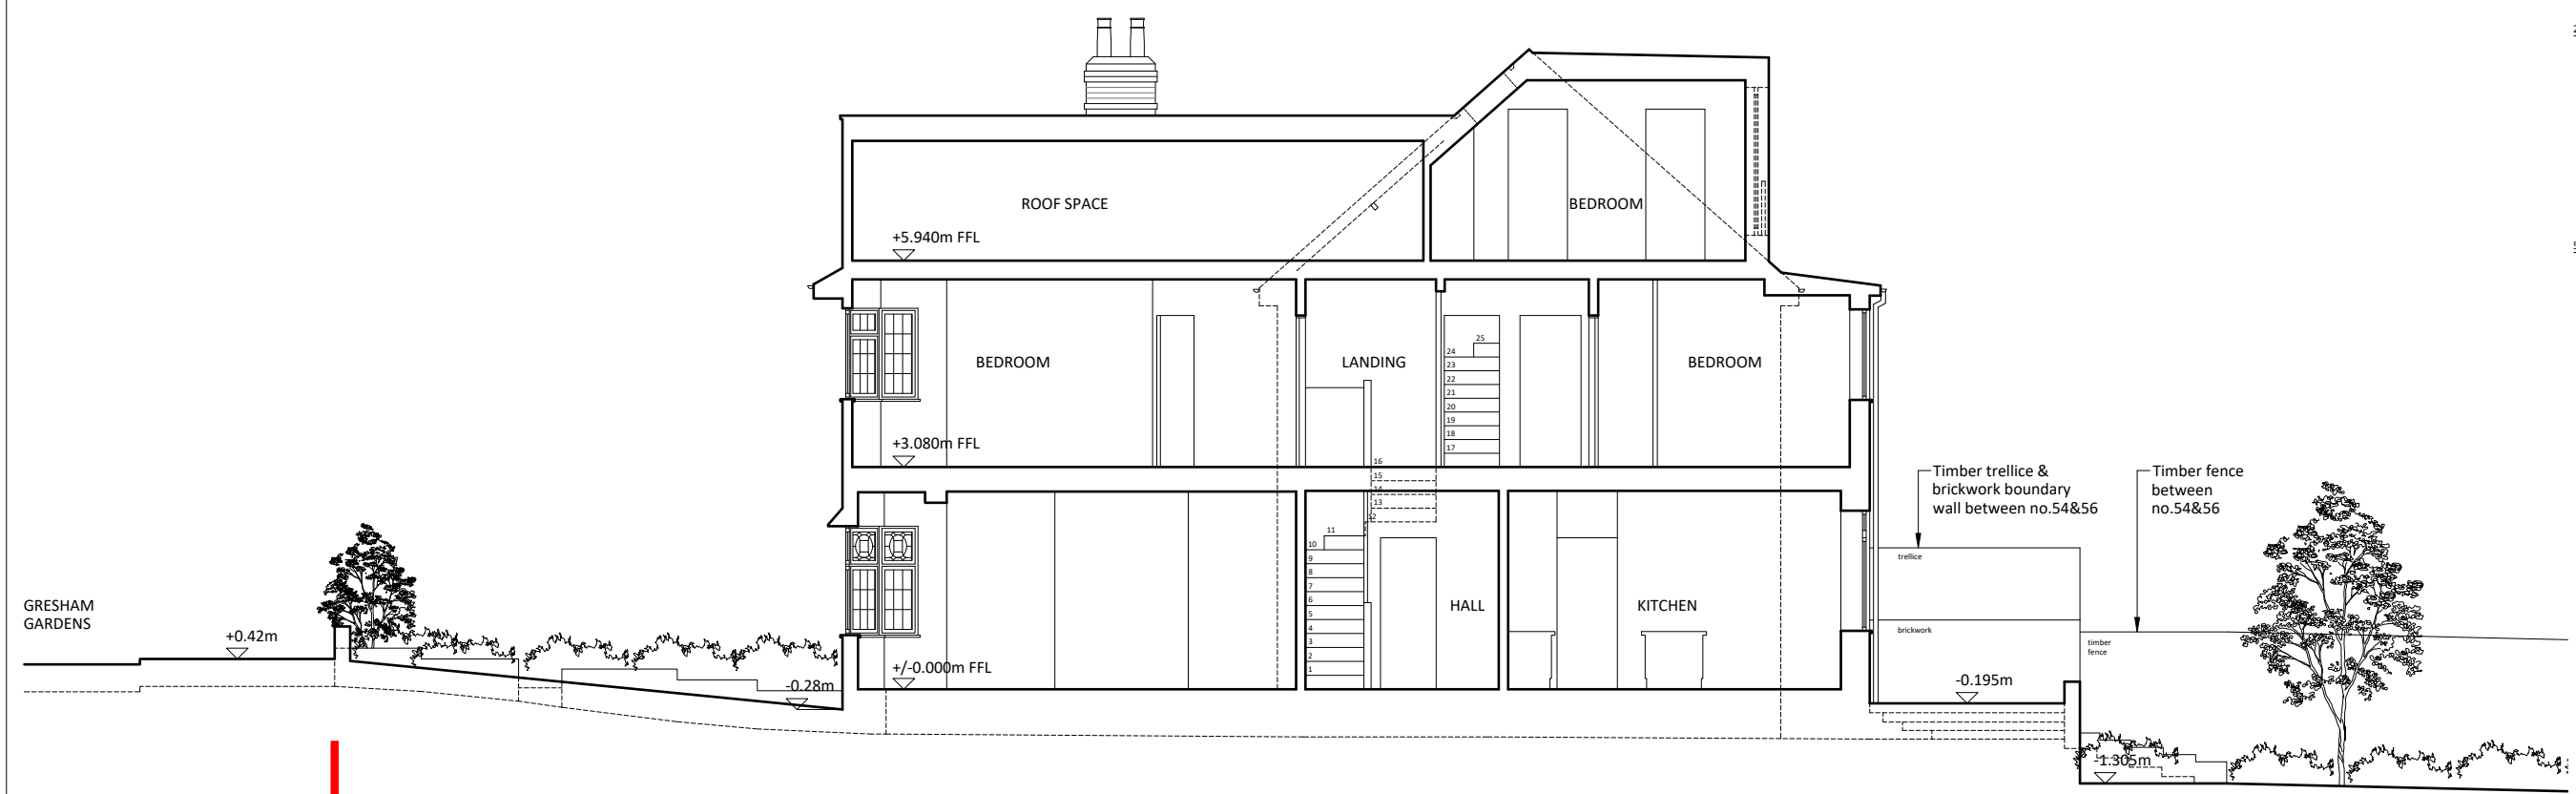


Existing Section AA

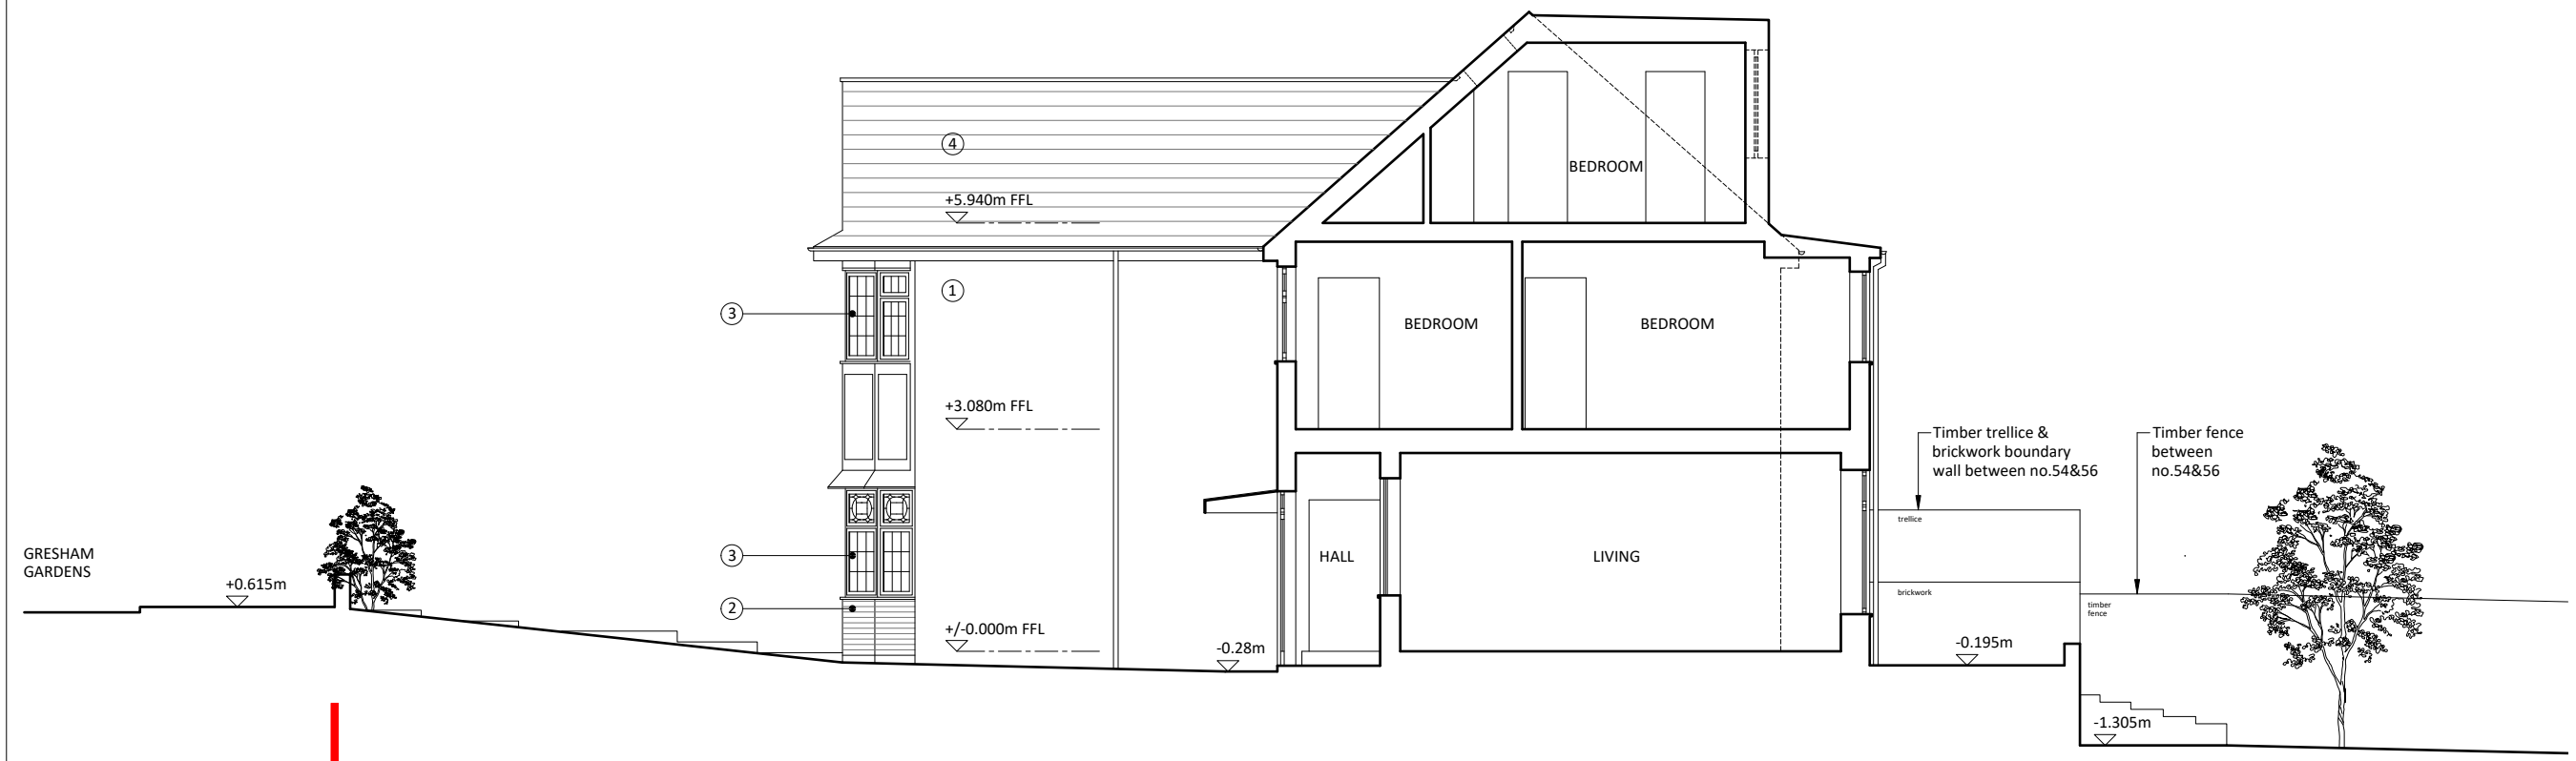

Existing Section BB

- Key:
- Site Boundary
  - 1. Painted render
  - 2. Brickwork
  - 3. UPVC framed windows
  - 4. Clay tiles

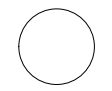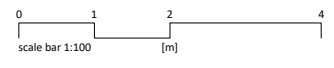

Rev.	Date	Description
P1	08.04.24	Initial Issue

**NEWTON**  
ARCHITECTURE LTD

• info@newtonarchitecture.co.uk

Project 54 Gresham Gardens		
Title Existing Section AA & BB		
Drawing no. 2037 - 4030		
Date 08.04.24	Rev. P1	Scale 1:100@A3
© Newton Architecture Ltd		