
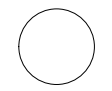


PLANNING

- Key:
- Site Boundary
 - 1. UPVC framed glazing to match existing
 - 2. Render to match existing
 - 3. Aluminium roof verge capping
 - 4. Timber framed glazed doors to match existing

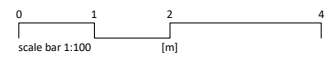


Rev.	Date	Description
P1	08.04.24	Initial Issue


NEWTON ARCHITECTURE LTD

• info@newtonarchitecture.co.uk

Project 54 Gresham Gardens		
Title Proposed Sections CC & DD		
Drawing no. 2037 - 4131		
Date 08.04.24	Rev. P1	Scale 1:100@A3
© Newton Architecture Ltd		

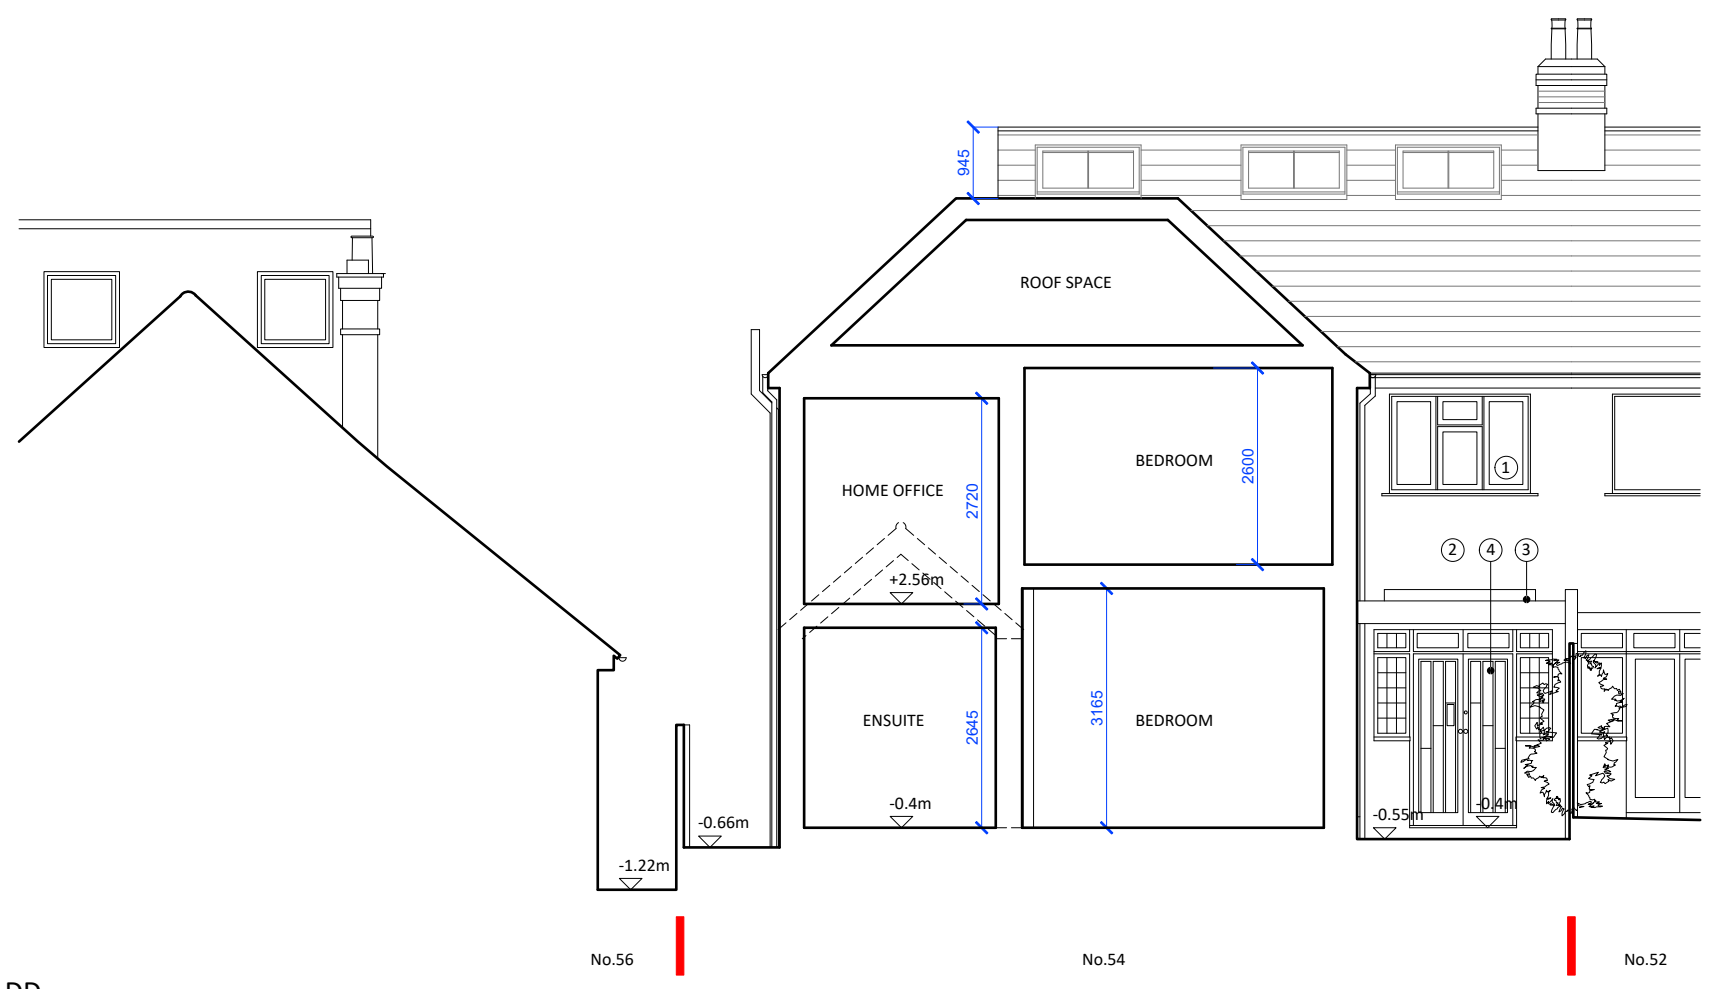

Proposed Section DD

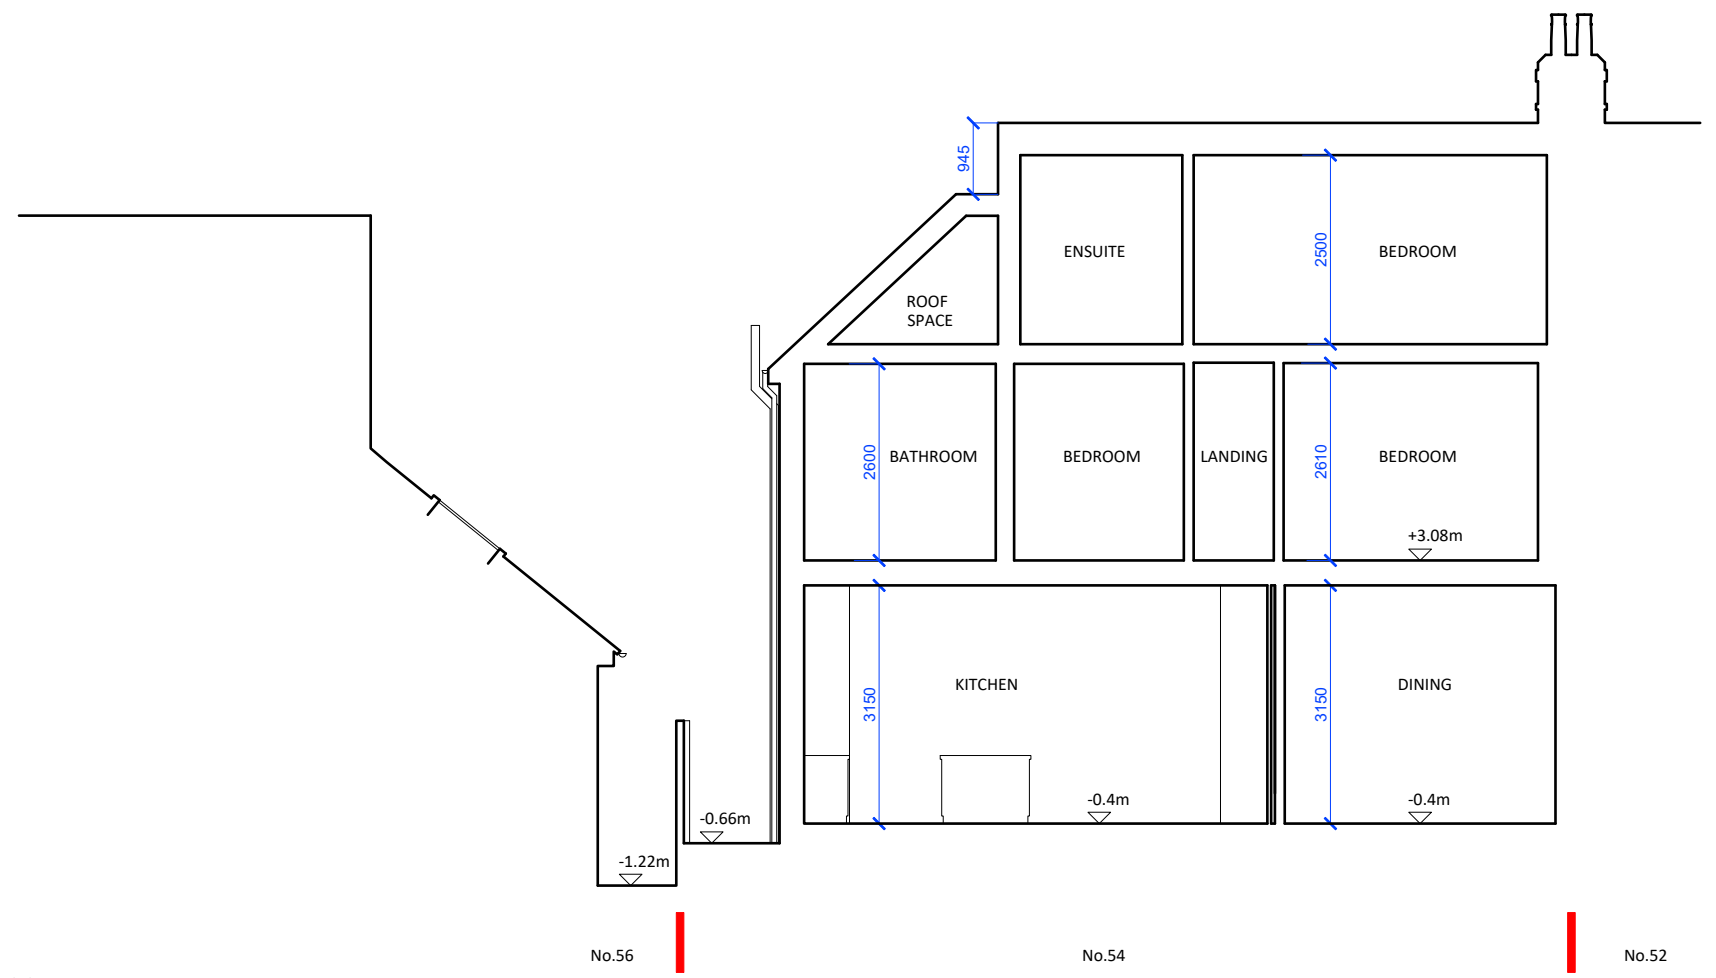

Proposed Section CC