



# PLANNING


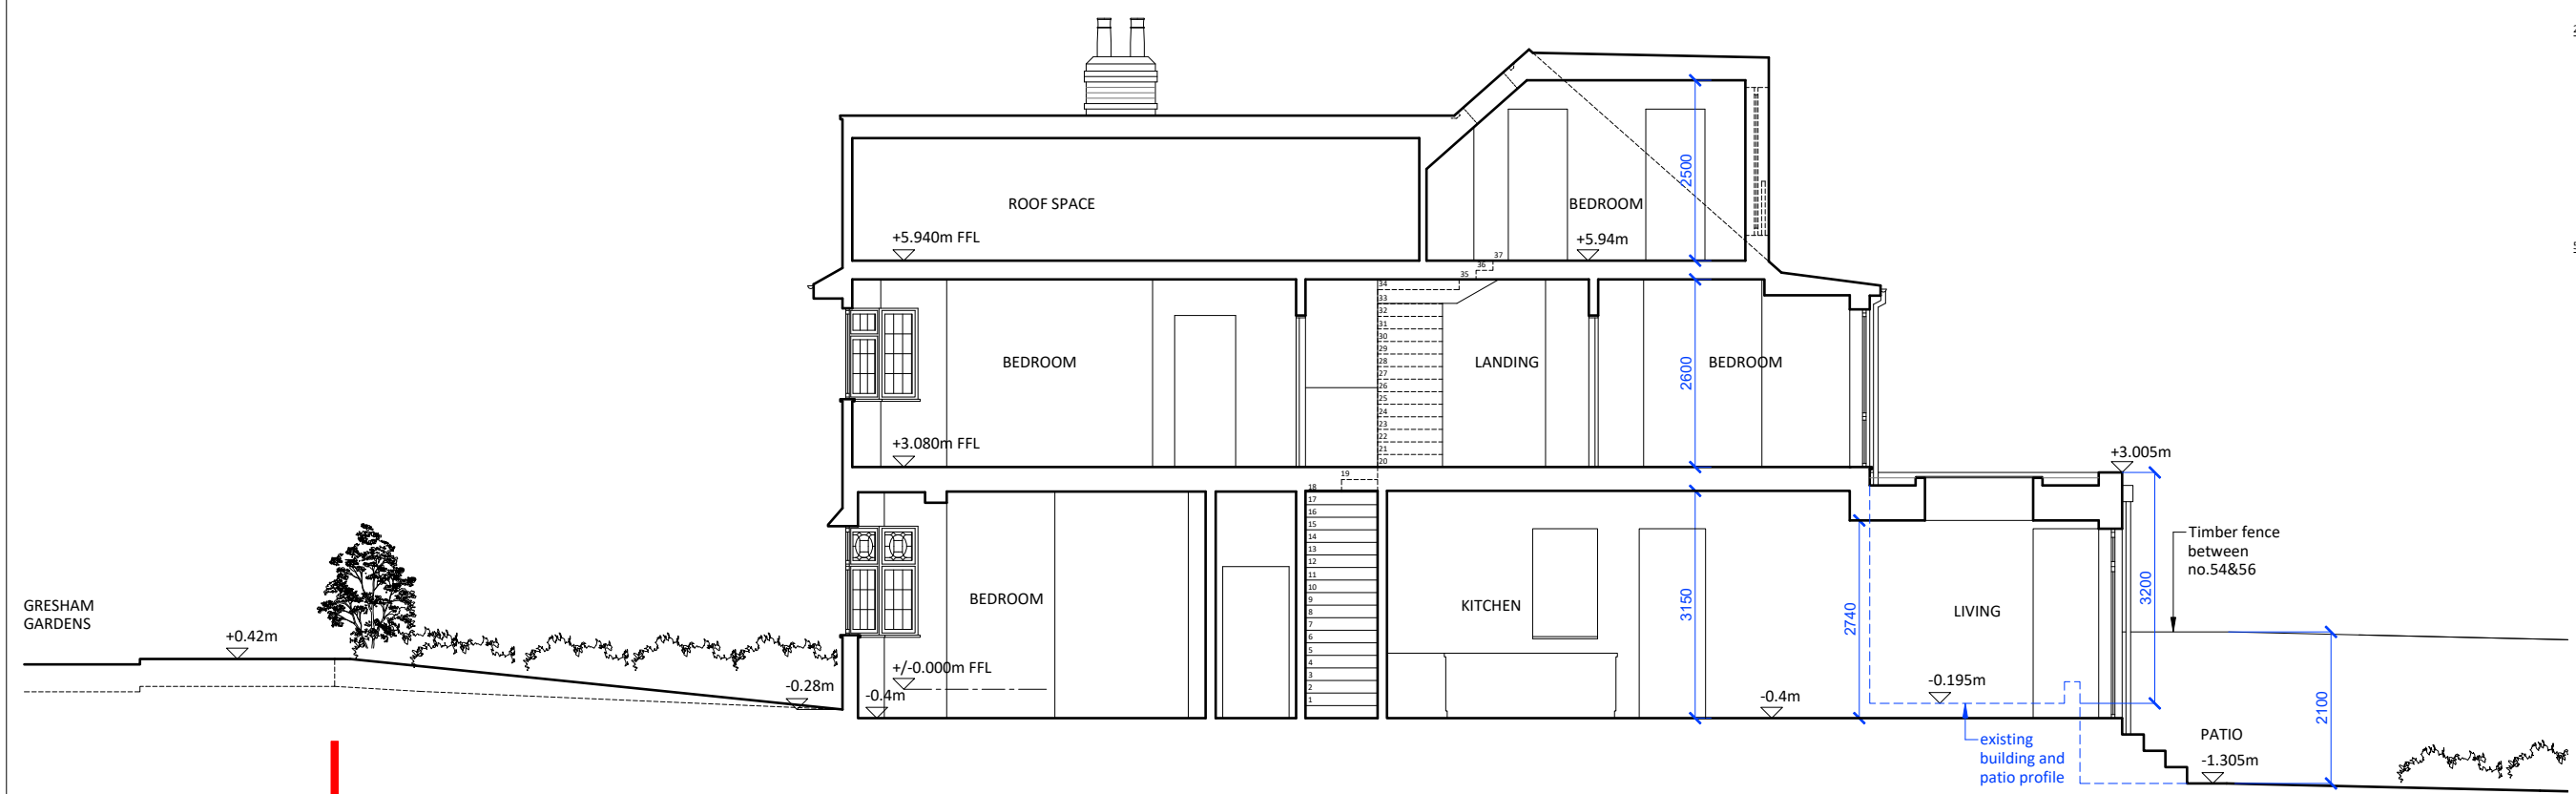


Proposed Section AA

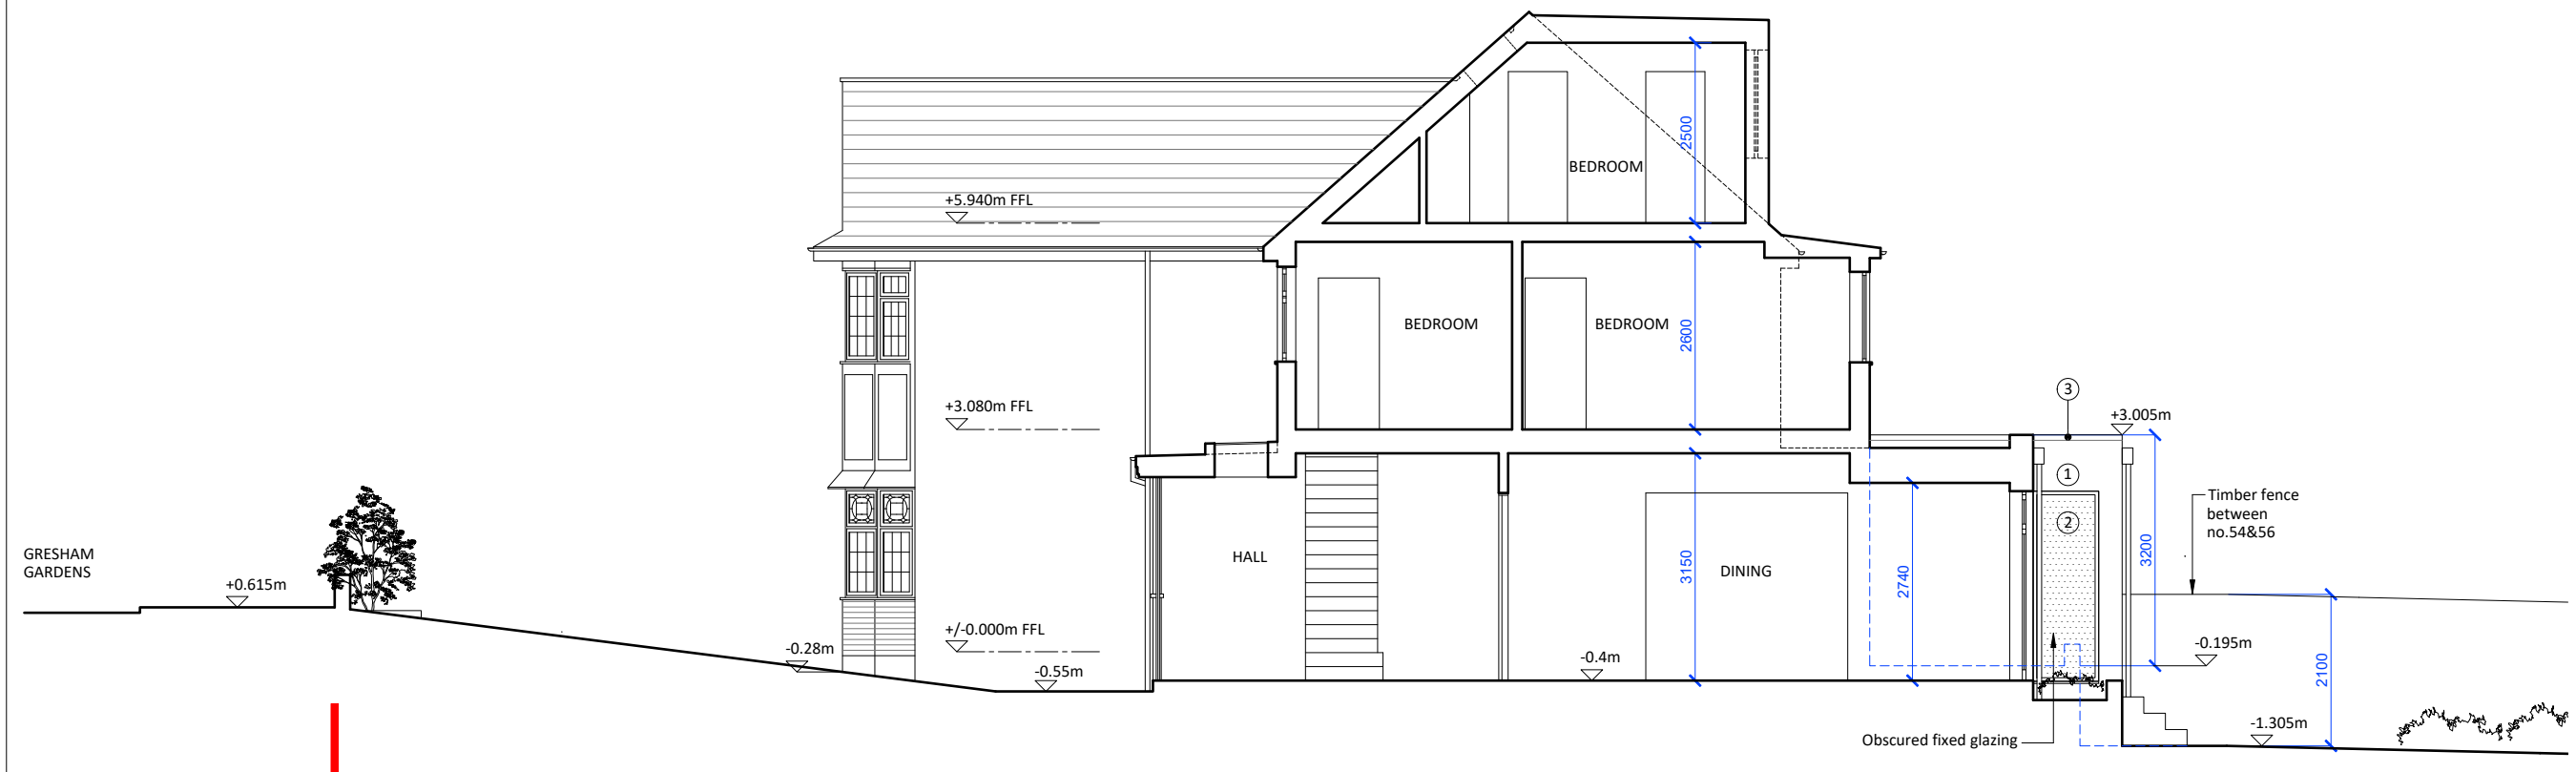

Proposed Section BB

- Key:
- Site Boundary
  - 1. Render to match existing
  - 2. Aluminium framed double glazing
  - 3. Aluminium coping

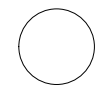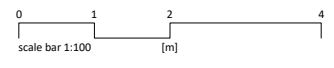

Rev.	Date	Description
P1	08.04.24	Initial Issue

**NEWTON**  
ARCHITECTURE LTD

info@newtonarchitecture.co.uk

Project 54 Gresham Gardens		
Title Proposed Section AA & BB		
Drawing no. 2037 - 4130		
Date 08.04.24	Rev. P1	Scale 1:100@A3
© Newton Architecture Ltd		